




WALL SECTION - DEMOLITION 5
3/4" = 1'-0" (D4.1)

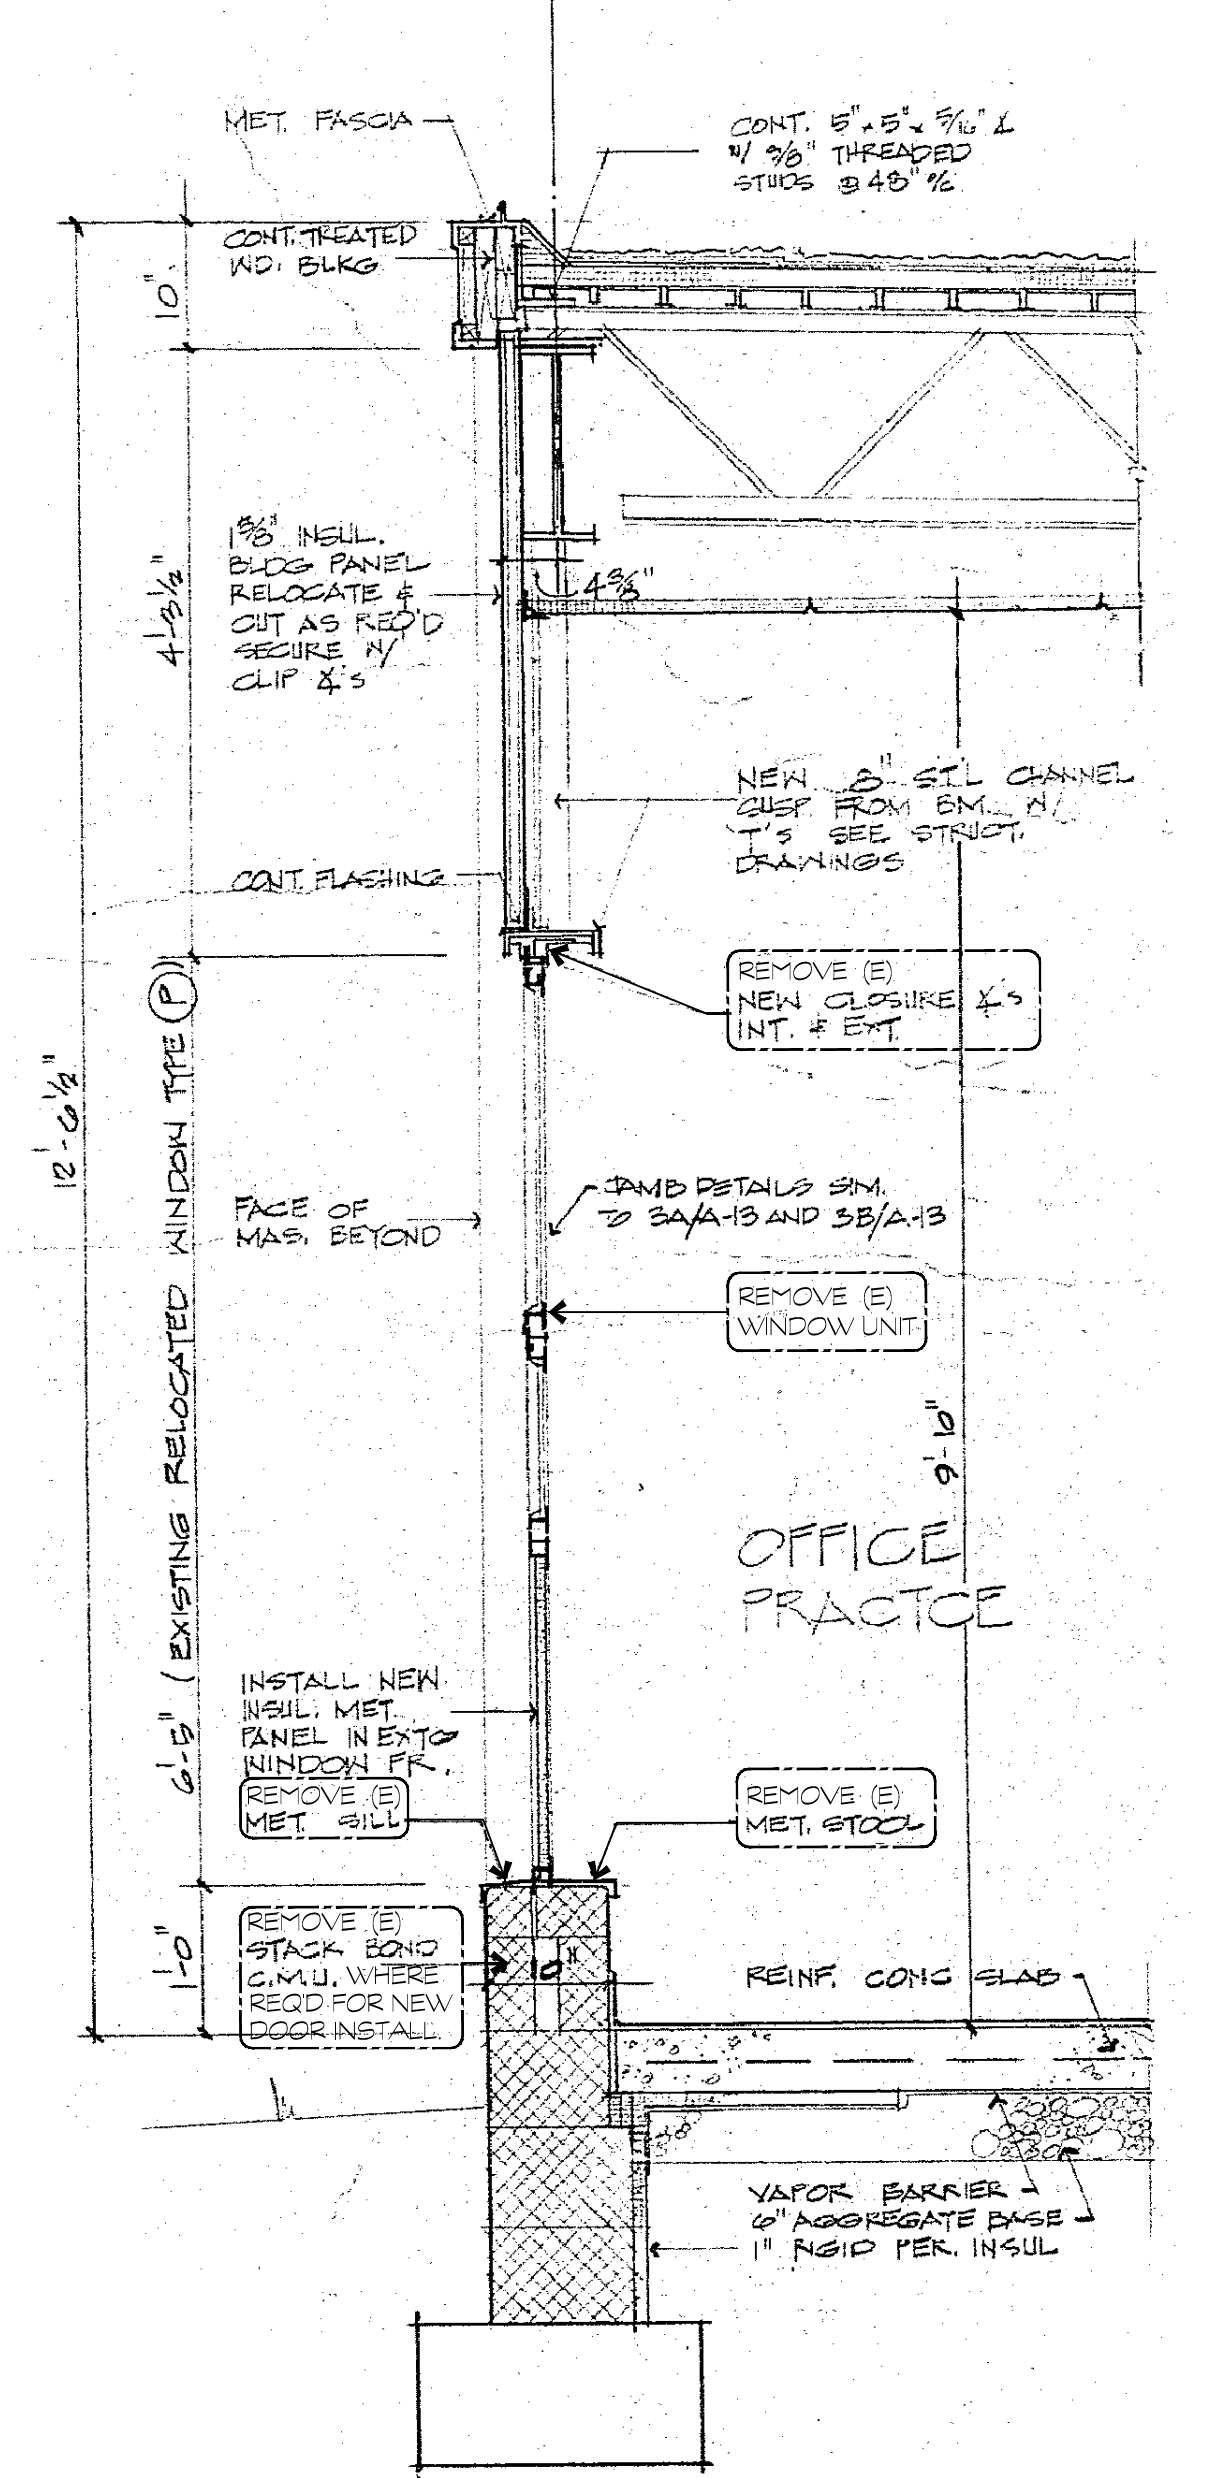


WALL SECTION - DEMOLITION 4
3/4" = 1'-0" (D4.1)

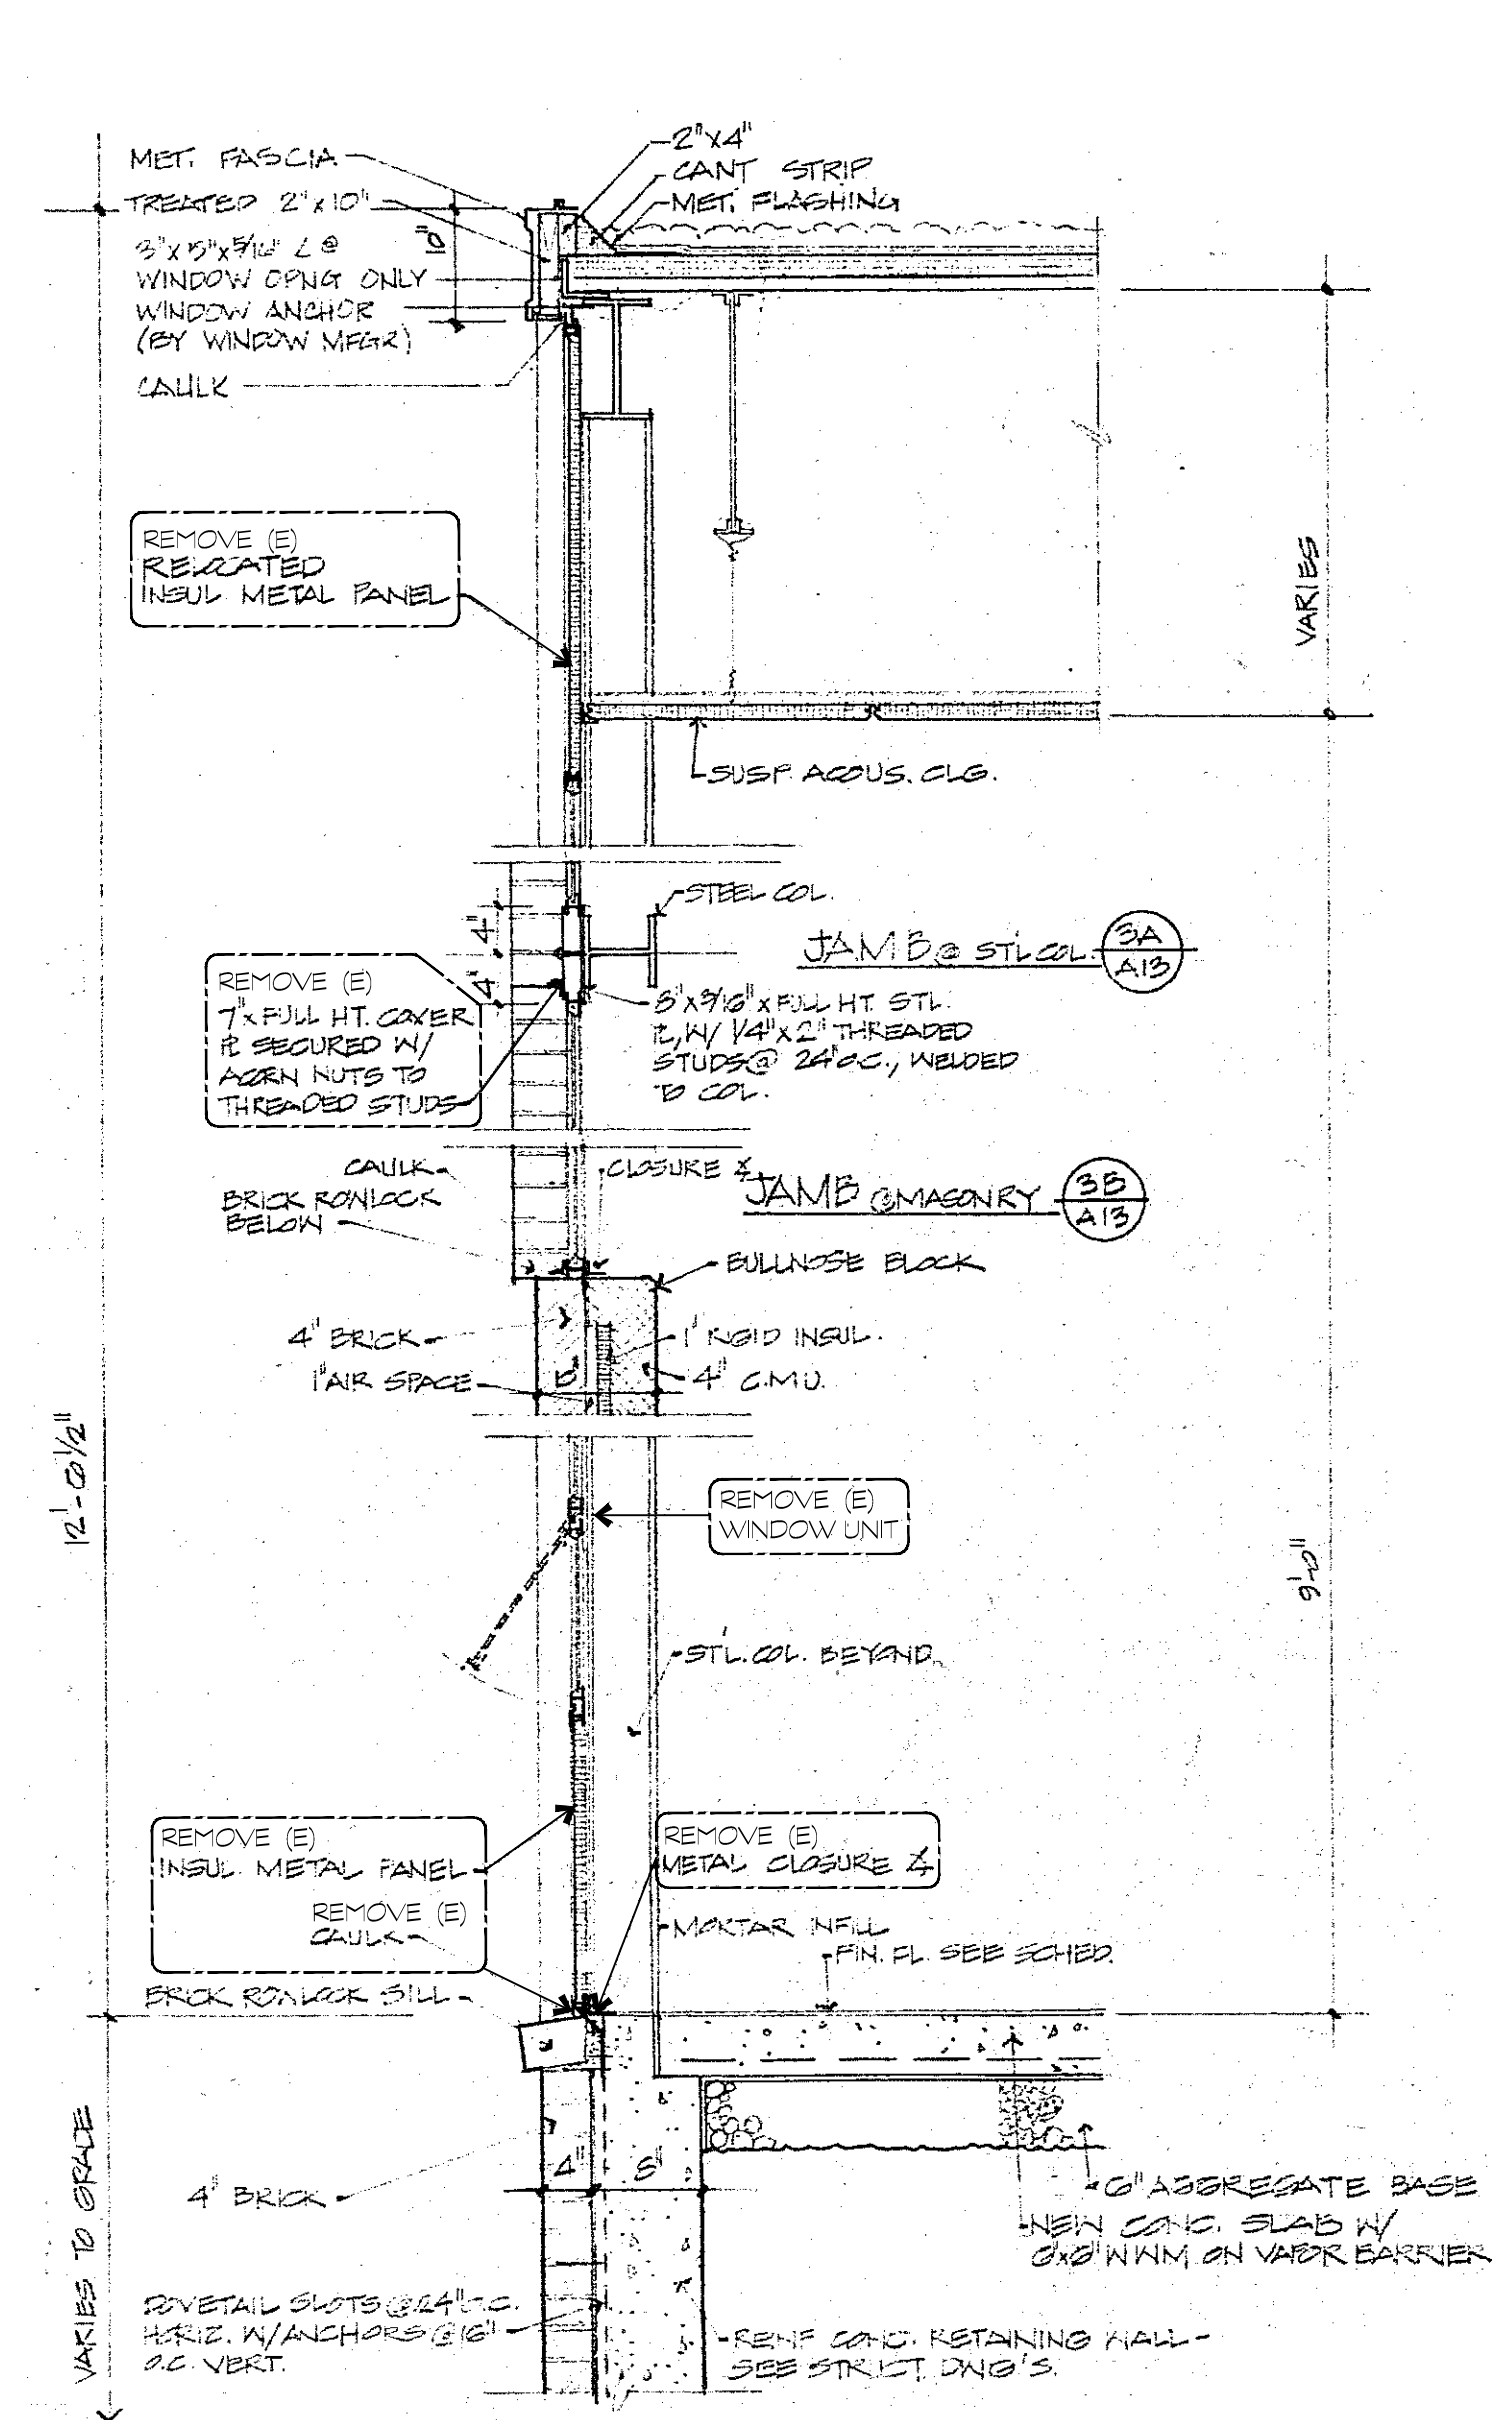

WALL SECTION - DEMOLITION 3
3/4" = 1'-0" (D4.1)

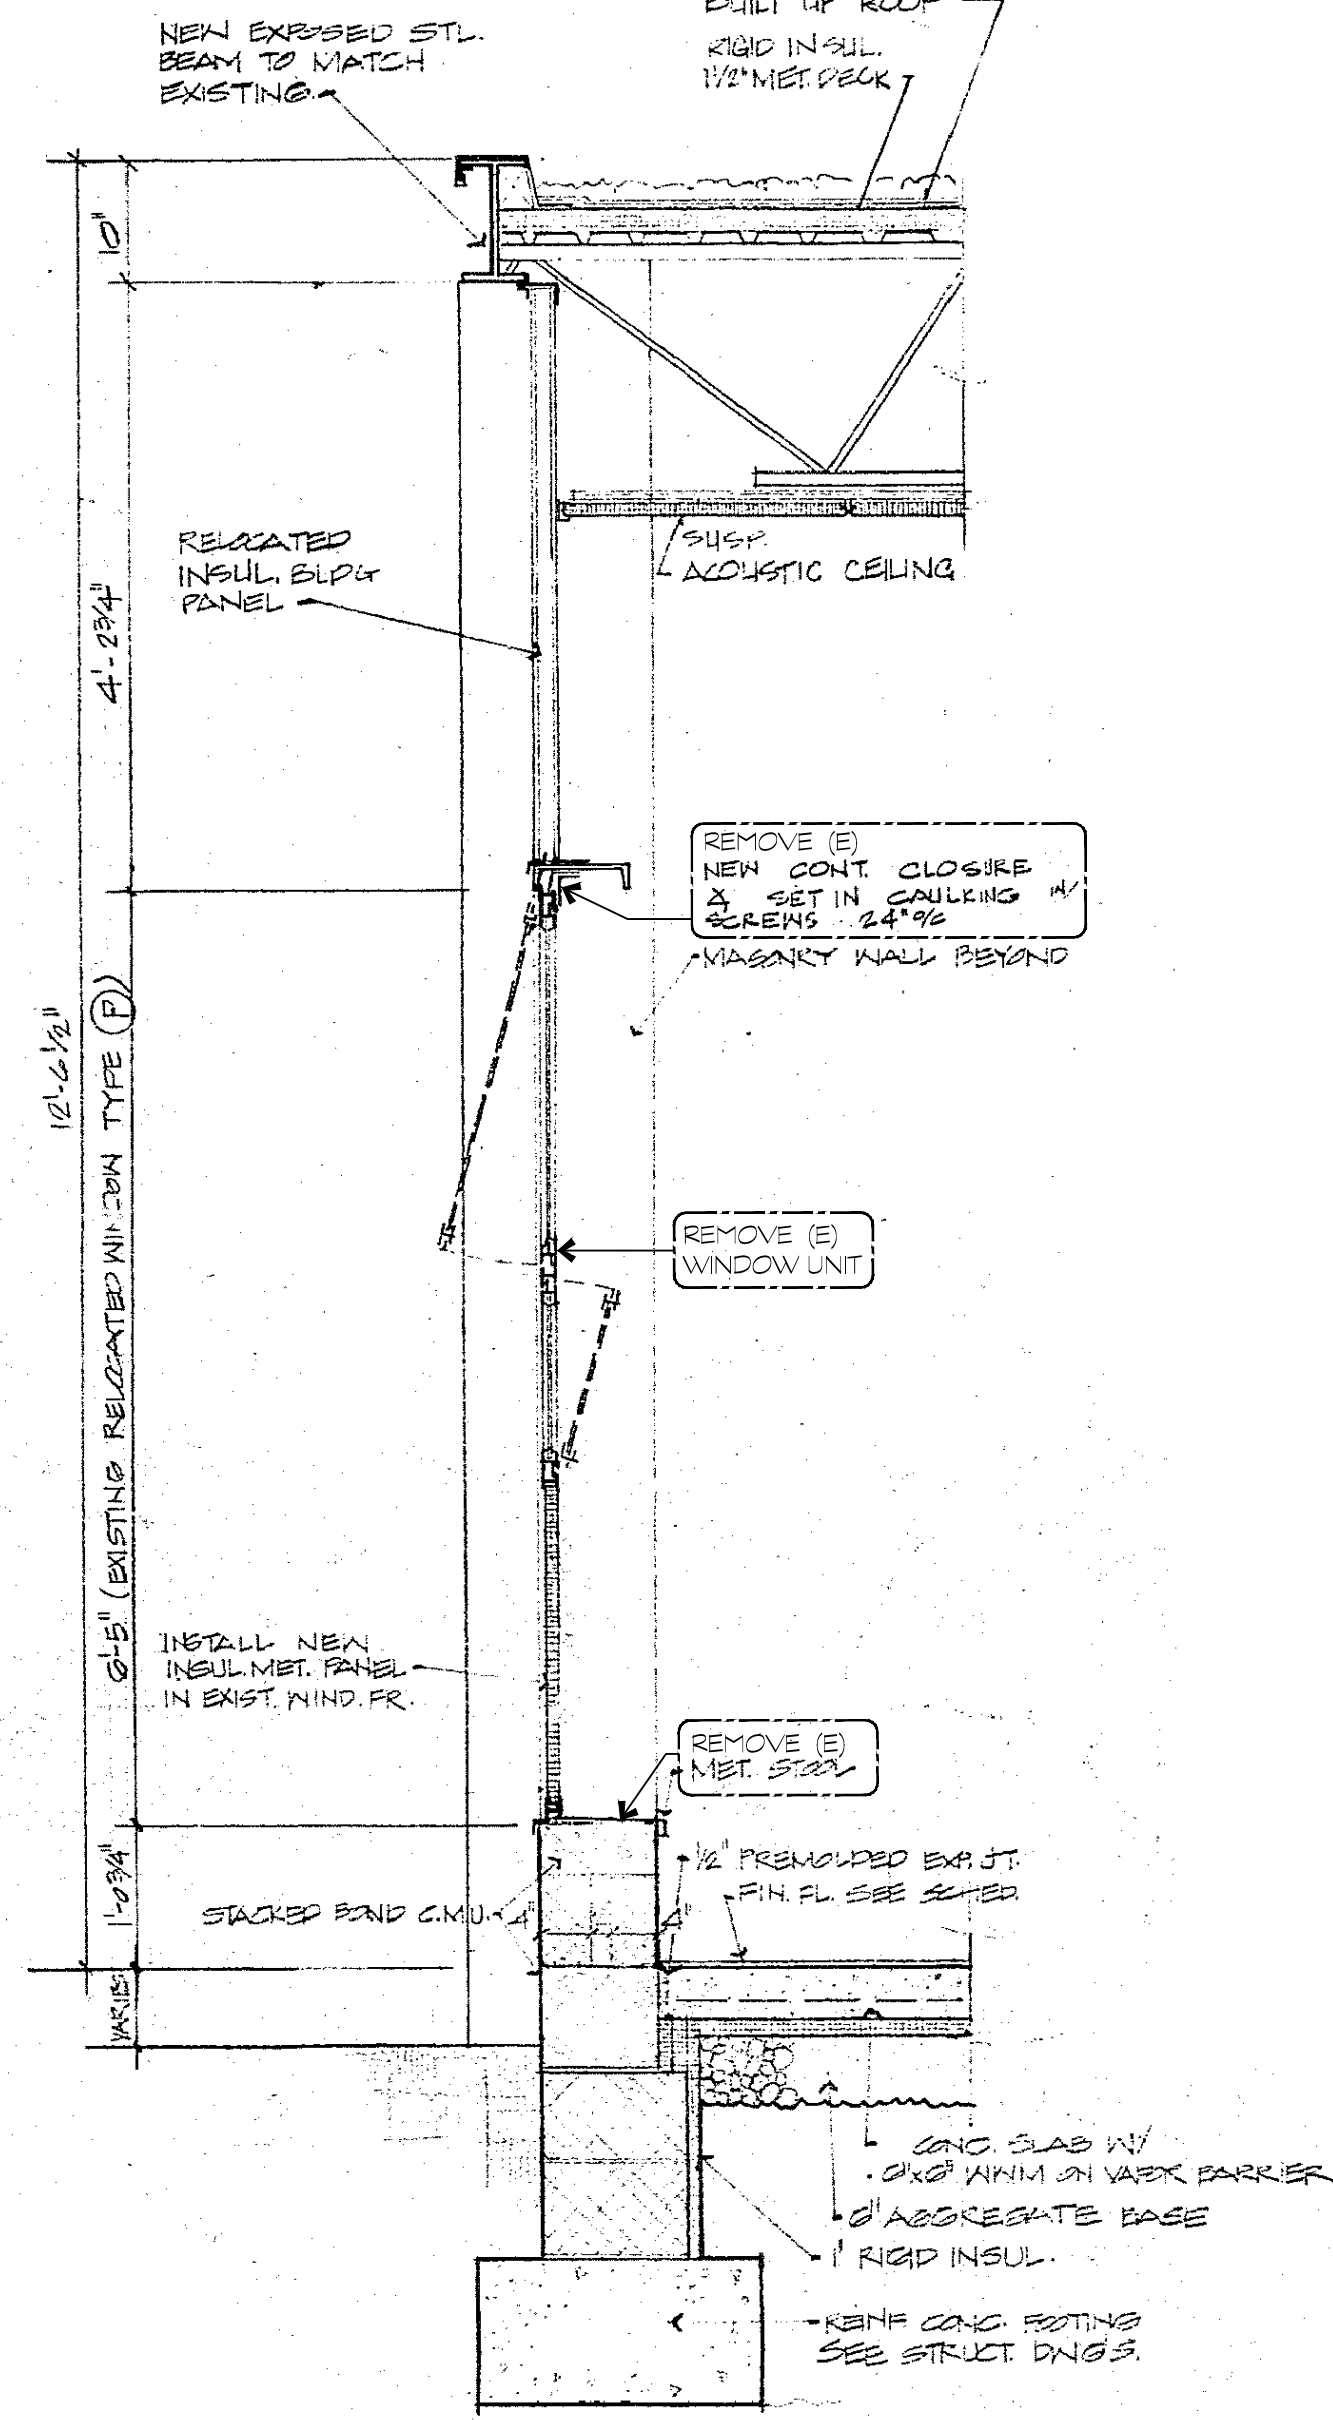

WALL SECTION - DEMOLITION 2
3/4" = 1'-0" (D4.1)

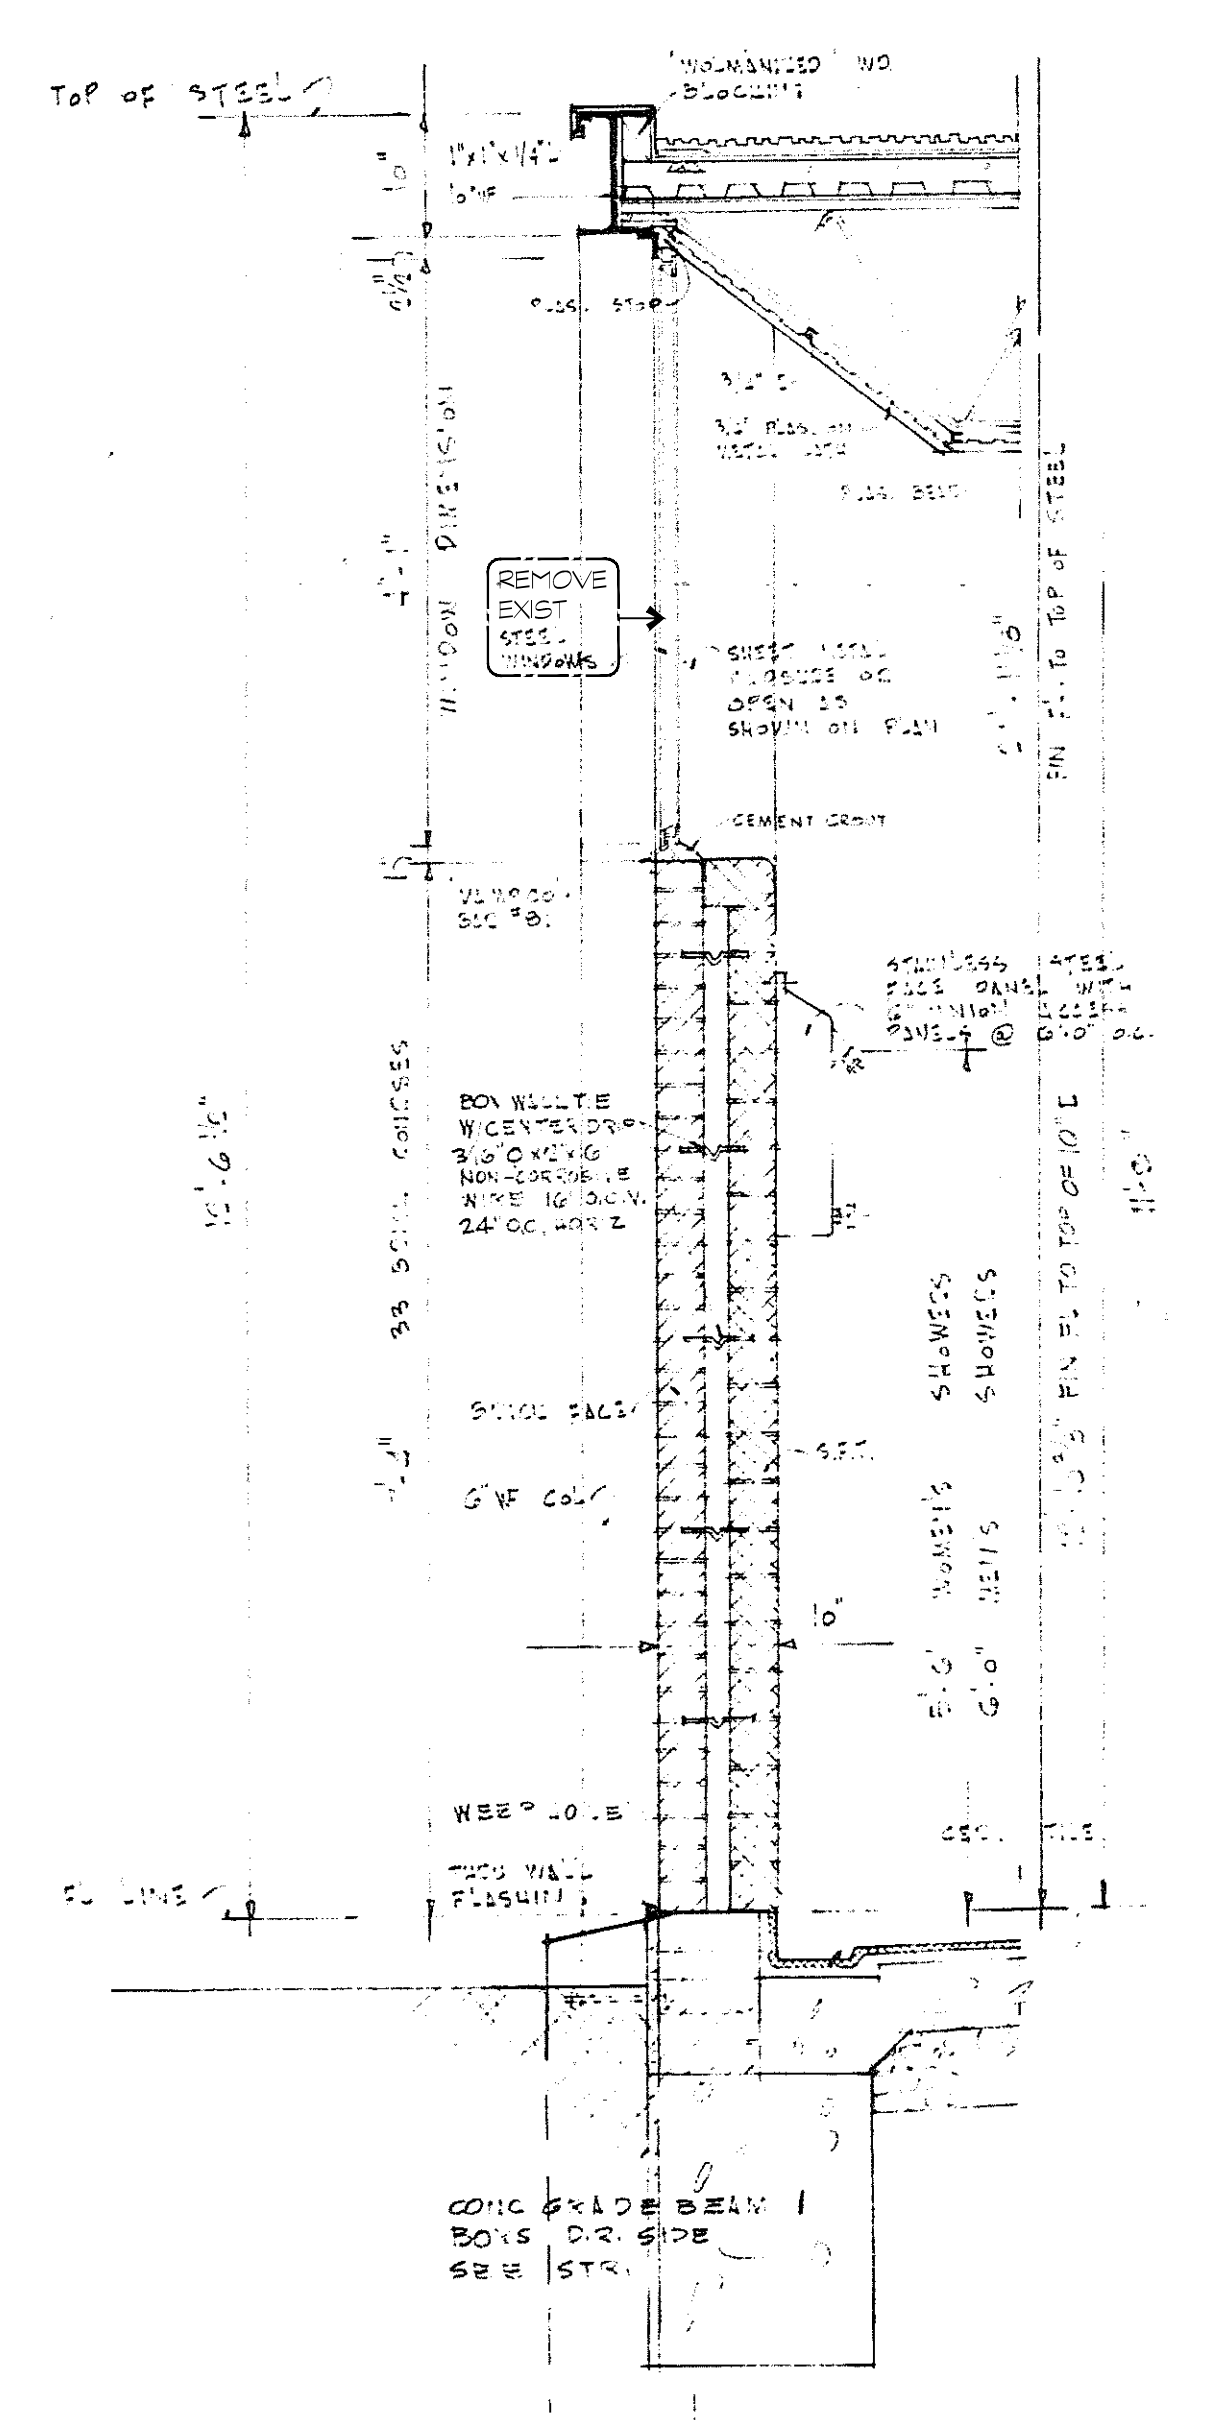

WALL SECTION - DEMOLITION 1
3/4" = 1'-0" (D4.1)

DRAWINGS INTENT IS TO INDICATE GENERAL ARRANGEMENT, DESIGN AND DIMENSIONS. IT SHALL NOT BE SCALED FOR CONSTRUCTION. CONSULT DRAWINGS FOR DIMENSIONS AND SPECIFICATIONS. CONSULT THE ASSOCIATION OF ARCHITECTS FOR MORE INFORMATION.

GROUP THAT THESE DOCUMENTS WERE PREPARED OR APPROVED BY IS AN INDIVIDUALLY LICENSED ARCHITECT UNDER THE LAWS OF THE STATE OF MARYLAND. LICENSE NO. 8075 BOB BROWN BOBROWN ASSOCIATES, P.C.

BUSHEY FEIGHT MORIN ARCHITECTS INC.
478 North Potomac Street, Hagerstown, MD 21740
301-333-5600 Fax 301-733-8662
Email: BFM@BFMArchitects.com

BFM
BUSHEY FEIGHT MORIN ARCHITECTS INC.

DEMOLITION SECTIONS
D4.1
1 OF SHEETS
DATE: 1/28/14