


**SOUTH ELEVATION**

1/8" = 1'-0"

2  
A3.1

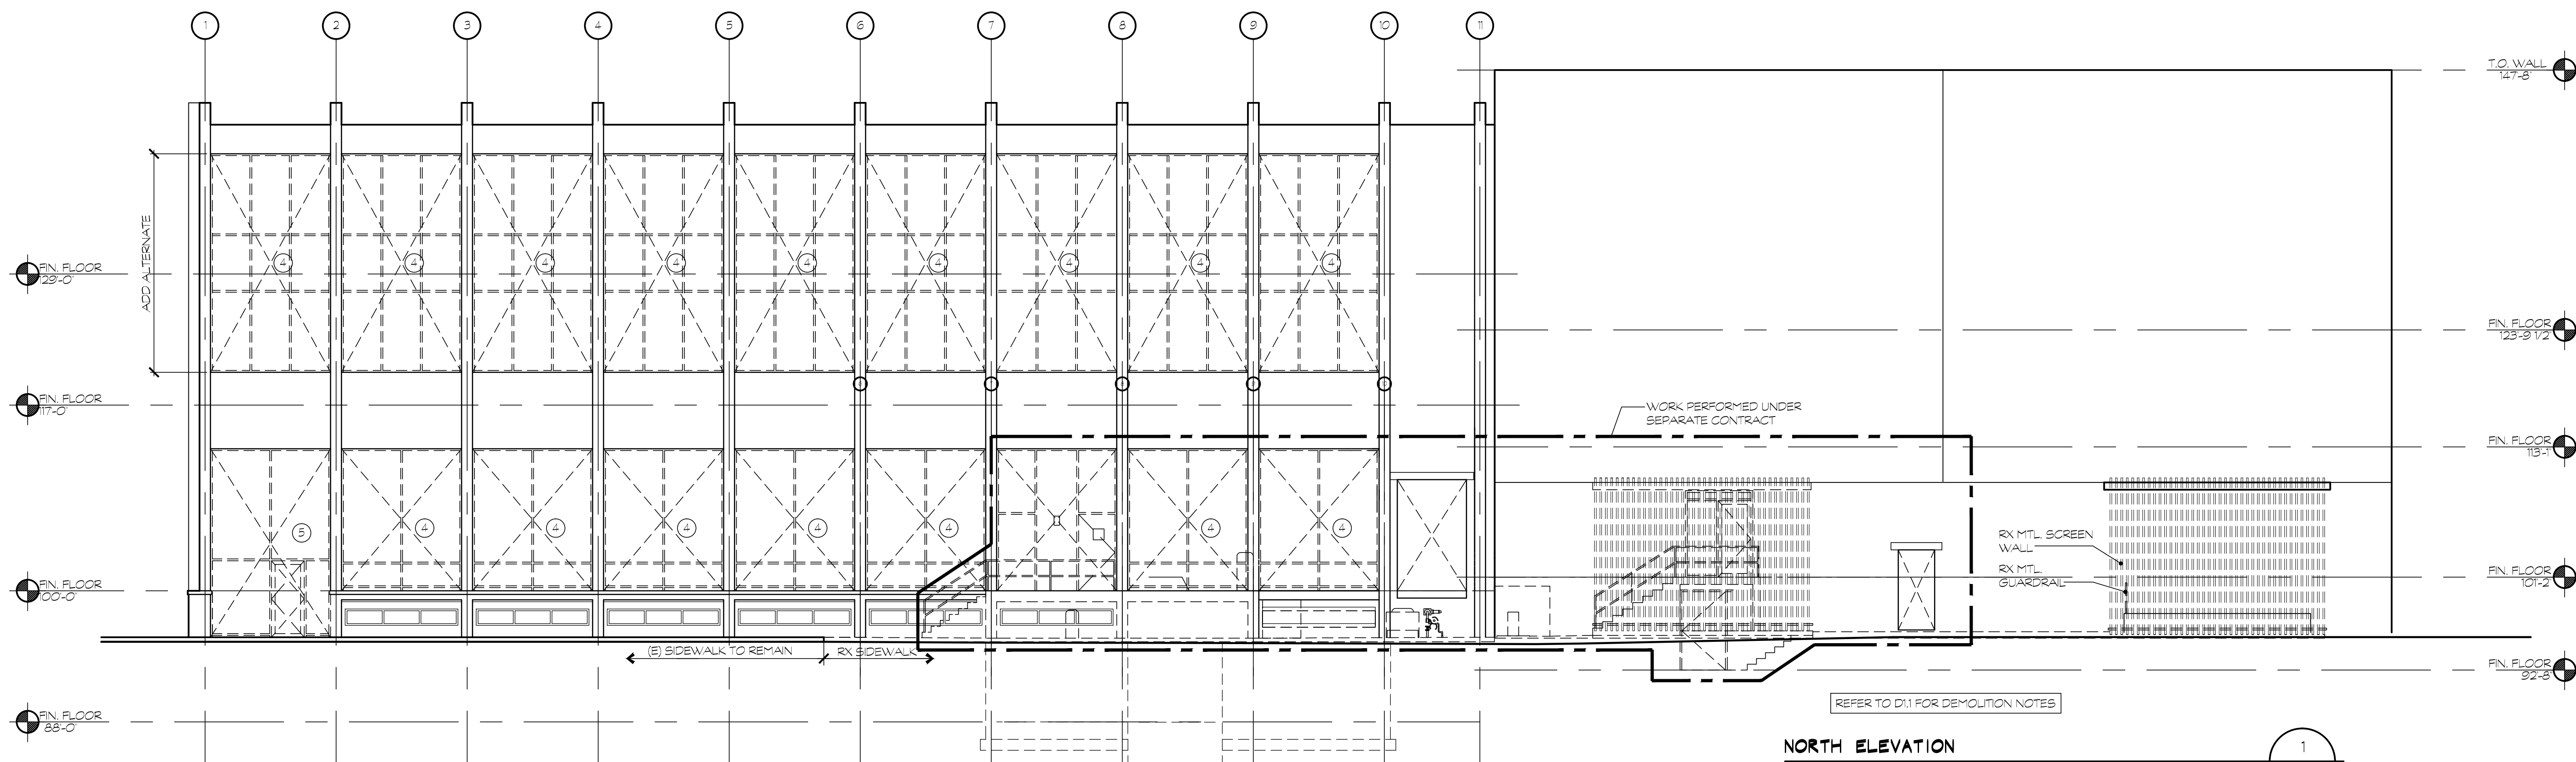

**NORTH ELEVATION**

1/8" = 1'-0"

1/8" = 1'-0"



1  
A3.1

DRAWING INTENT IS TO  
 PROVIDE A VISUAL  
 ARRANGEMENT DESIGN AND  
 INTENT OF WORK IS PARTLY  
 DIAGRAMMATIC. IT SHALL  
 NOT BE SCALED FOR  
 ROUGH MEASUREMENTS  
 UNLESS SPECIFICALLY  
 SHOWN OTHERWISE.  
 CONTRACTOR IS  
 RESPONSIBLE FOR  
 VERIFICATION OF DIMENSIONS

DESIGNER HAS PREPARED OR APPROVED  
 THESE DRAWINGS UNDER  
 THE LAWS OF THE STATE OF  
 MARYLAND.  
 LICENSE No. 82718  
 EXPIRATION DATE  
 09/02/14

**BUSHEY FEIGHT MORIN ARCHITECTS INC.**  
 475 North Potomac Street, Hagerstown, MD 21740  
 301-733-5600 Fax 301-733-5612  
 E-mail: BFM@BFMArchitects.com  
 © copyright 2014 Bushey Feight Morin Architects, Inc.

**BFM**  
**BUSHEY FEIGHT MORIN ARCHITECTS INC.**  
**WASH. CO. ADMINISTRATION COMPLEX**  
**FIRST FLOOR RENOVATIONS**

BID DOCUMENTS  
 DEMO  
 ELEVATIONS  
**D3.1**  
 OF SHEETS  
 DATE: 08.15.14