

NORTH (magnetic)

Charles Washington Hall

RENOVATIONS

Corner of George & Washington Streets
Charles Town, W. Va.

For the
City of Charles Town
City of Ranson

Planning & Engineering (prime)

Hall Planning & Engineering, Inc
316 Williams Street
Tallahassee, FL 32303

Landscape Architecture

Stromberg/Garrigan & Assoc., Inc.
102 E. Main Street - The Penn Bldg
Somerset, PA 15501

Historic Preservation & Architecture

Landmarks SGA, LLC
102 E. Main Street - The Penn Bldg
Somerset, PA 15501

Structural Engineer

R.L. Silman Associates
1053 31st Street NW
Washington D.C. 20007

Mech/Elect Engineer

Comfort Designs
620 Pennsylvania Avenue
Winchester, VA 22601

Architect

GROVE & DALL'OLIO
ARCHITECTS PLLC
220 WEST KING • MARTINSBURG, WEST VIRGINIA • 25401

Issue / Revision Seal



Drawing Title

Window Schedule & Details

Date 10/22/14

Scale Project Number 11105



Drawing Number

A8.2

Window Schedule	Replicate	Storm	Material	Nominal	Nominal	Sash	Detail	Casing	Finish	Remarks	
ID NO	Type	Window		Width	Height	Weights	Reference				
First Level (South)											
1S1	D	Replicate	N	Wood	36"	67"	Yes	3	A	Paint	Insulated low-E glass, extended jambs
1S2	D	Replicate	N	Wood	36"	67"	Yes	3	A	Paint	Insulated low-E glass, extended jambs
First Level (West)											
1W1	D	Replicate	N	Wood	36"	67"	Yes	3	A	Paint	Insulated low-E glass, extended jambs
First Level (North)											
1N1	J	New	N	Mas. Opng.	30"	32"	No	-	D	-	Glass block window
First Level (East)											
1E1	D	Replicate	N	Wood	36"	67"	Yes	3	A	Paint	Insulated low-E glass, extended jambs
1E2	D	Replicate	N	Wood	36"	67"	Yes	3	A	Paint	Insulated low-E glass, extended jambs
Second Level (South)											
2S1	C	Restore	Y	Wood	43"	120"	Yes	2	A	Paint	Recessed motorized window shade
2S2	C	Restore	Y	Wood	43"	120"	Yes	2	A	Paint	Recessed motorized window shade
2S3	B	Restore	Y	Wood	47"	120"	Yes	1	A	Paint	Recessed motorized window shade
2S4	A	Restore	Y	Wood	54"	126"	Yes	1	A	Paint	Recessed motorized window shade
2S5	B	Restore	Y	Wood	47"	120"	Yes	1	A	Paint	Recessed motorized window shade
2S6	C	Restore	Y	Wood	43"	120"	Yes	2	A	Paint	Recessed motorized window shade
2S7	C	Restore	Y	Wood	43"	120"	Yes	2, 6	A	Paint	Recessed motorized window shade
Second Level (West)											
2W1	E	Restore	Y	Wood	32"	71"	Yes	4	C	Paint	Extended Jambs
2W2	E	Restore	Y	Wood	32"	71"	Yes	4	C	Paint	Extended Jambs
2W3	C	Restore	Y	Wood	43"	120"	Yes	2	A	Paint	Restore wood and glass
2W4	C	Restore	Y	Wood	43"	120"	Yes	2	A	Paint	Restore wood and glass
Second Level (North)											
2N1	E	Restore	Y	Wood	32"	71"	Yes	4	C	Paint	Insulated low-E glass, extended jambs
2N2	B	Restore	Y	Wood	47"	120"	Yes	1	A	Paint	Recessed motorized window shade
2N3	A	Restore	Y	Wood	54"	126"	Yes	1	A	Paint	Recessed motorized window shade
2N4	B	Restore	Y	Wood	47"	120"	Yes	1	A	Paint	Recessed motorized window shade
2N5	C	Restore	Y	Wood	43"	120"	Yes	2	A	Paint	Recessed motorized window shade
2N6	C*	Restore/New	Y (upper)	Wood	43"	120"	No	2/see Dr Sch	A	Paint	Modified for new Exit door. See details.
Second Level (East)											
2E1	C	Restore	Y	Wood	43"	120"	Yes	2, 6	A	Paint	Recessed motorized window shade
2E2	C	Restore	Y	Wood	43"	120"	Yes	2, 6	A	Paint	Recessed motorized window shade
2E3	C	Restore	Y	Wood	43"	120"	Yes	2, 6	A	Paint	Recessed motorized window shade
2E4	D	Restore	Y	Wood	36"	67"	Yes	3	B	Paint	Extended Jambs
2E5	D	Restore	Y	Wood	36"	67"	Yes	3	C	Paint	Extended Jambs
2E6	D	Restore	Y	Wood	36"	67"	Yes	3	C	Paint	Extended Jambs
Truss Level (South)											
3S1	H	Restore	N	Wood	33"	33"	No	-	Exg	Paint	Restore wood and glass
Truss Level (East)											
3E1	G	Restore	N	Wood	33"	33"	No	-	Exg	Paint	Restore wood and glass
Cupola Level (South)											
4S1	F	Restore	N	Wood	24"	60"	No	5	none	Paint	Restore wood and glass
4S2	F	Restore	N	Wood	24"	60"	No	5	none	Paint	Restore wood and glass
Cupola Level (West)											
4W1	F	Restore	N	Wood	24"	60"	No	5	none	Paint	Restore wood and glass
4W2	F	Restore	N	Wood	24"	60"	No	5	none	Paint	Restore wood and glass
Cupola Level (North)											
4N1	F	Restore	N	Wood	24"	60"	No	5	none	Paint	Restore wood and glass
4N2	F	Restore	N	Wood	24"	60"	No	5	none	Paint	Restore wood and glass
Cupola Level East											
4E1	F	Restore	N	Wood	24"	60"	No	5	none	Paint	Restore wood and glass
4E2	F	Restore	N	Wood	24"	60"	No	5	none	Paint	Restore wood and glass

WINDOW NOTES

- Window 2N6 shall be significantly modified to provide a new means of egress from the second floor. Door shall replace lower sash and portion of upper. See door schedule to coordinate.
- See window specifications for restoration notes and guidelines for restoring all components of historic windows. Follow drawings when there is no extant example on site to work from.
- Contractor to carefully remove existing historic windows on the South facade prior to the removal and reconstruction of brick wall panels. Windows shall be identified with the numeration on elevations.
- Actual conditions and details may vary from these drawings. Provide shop drawings of window types.

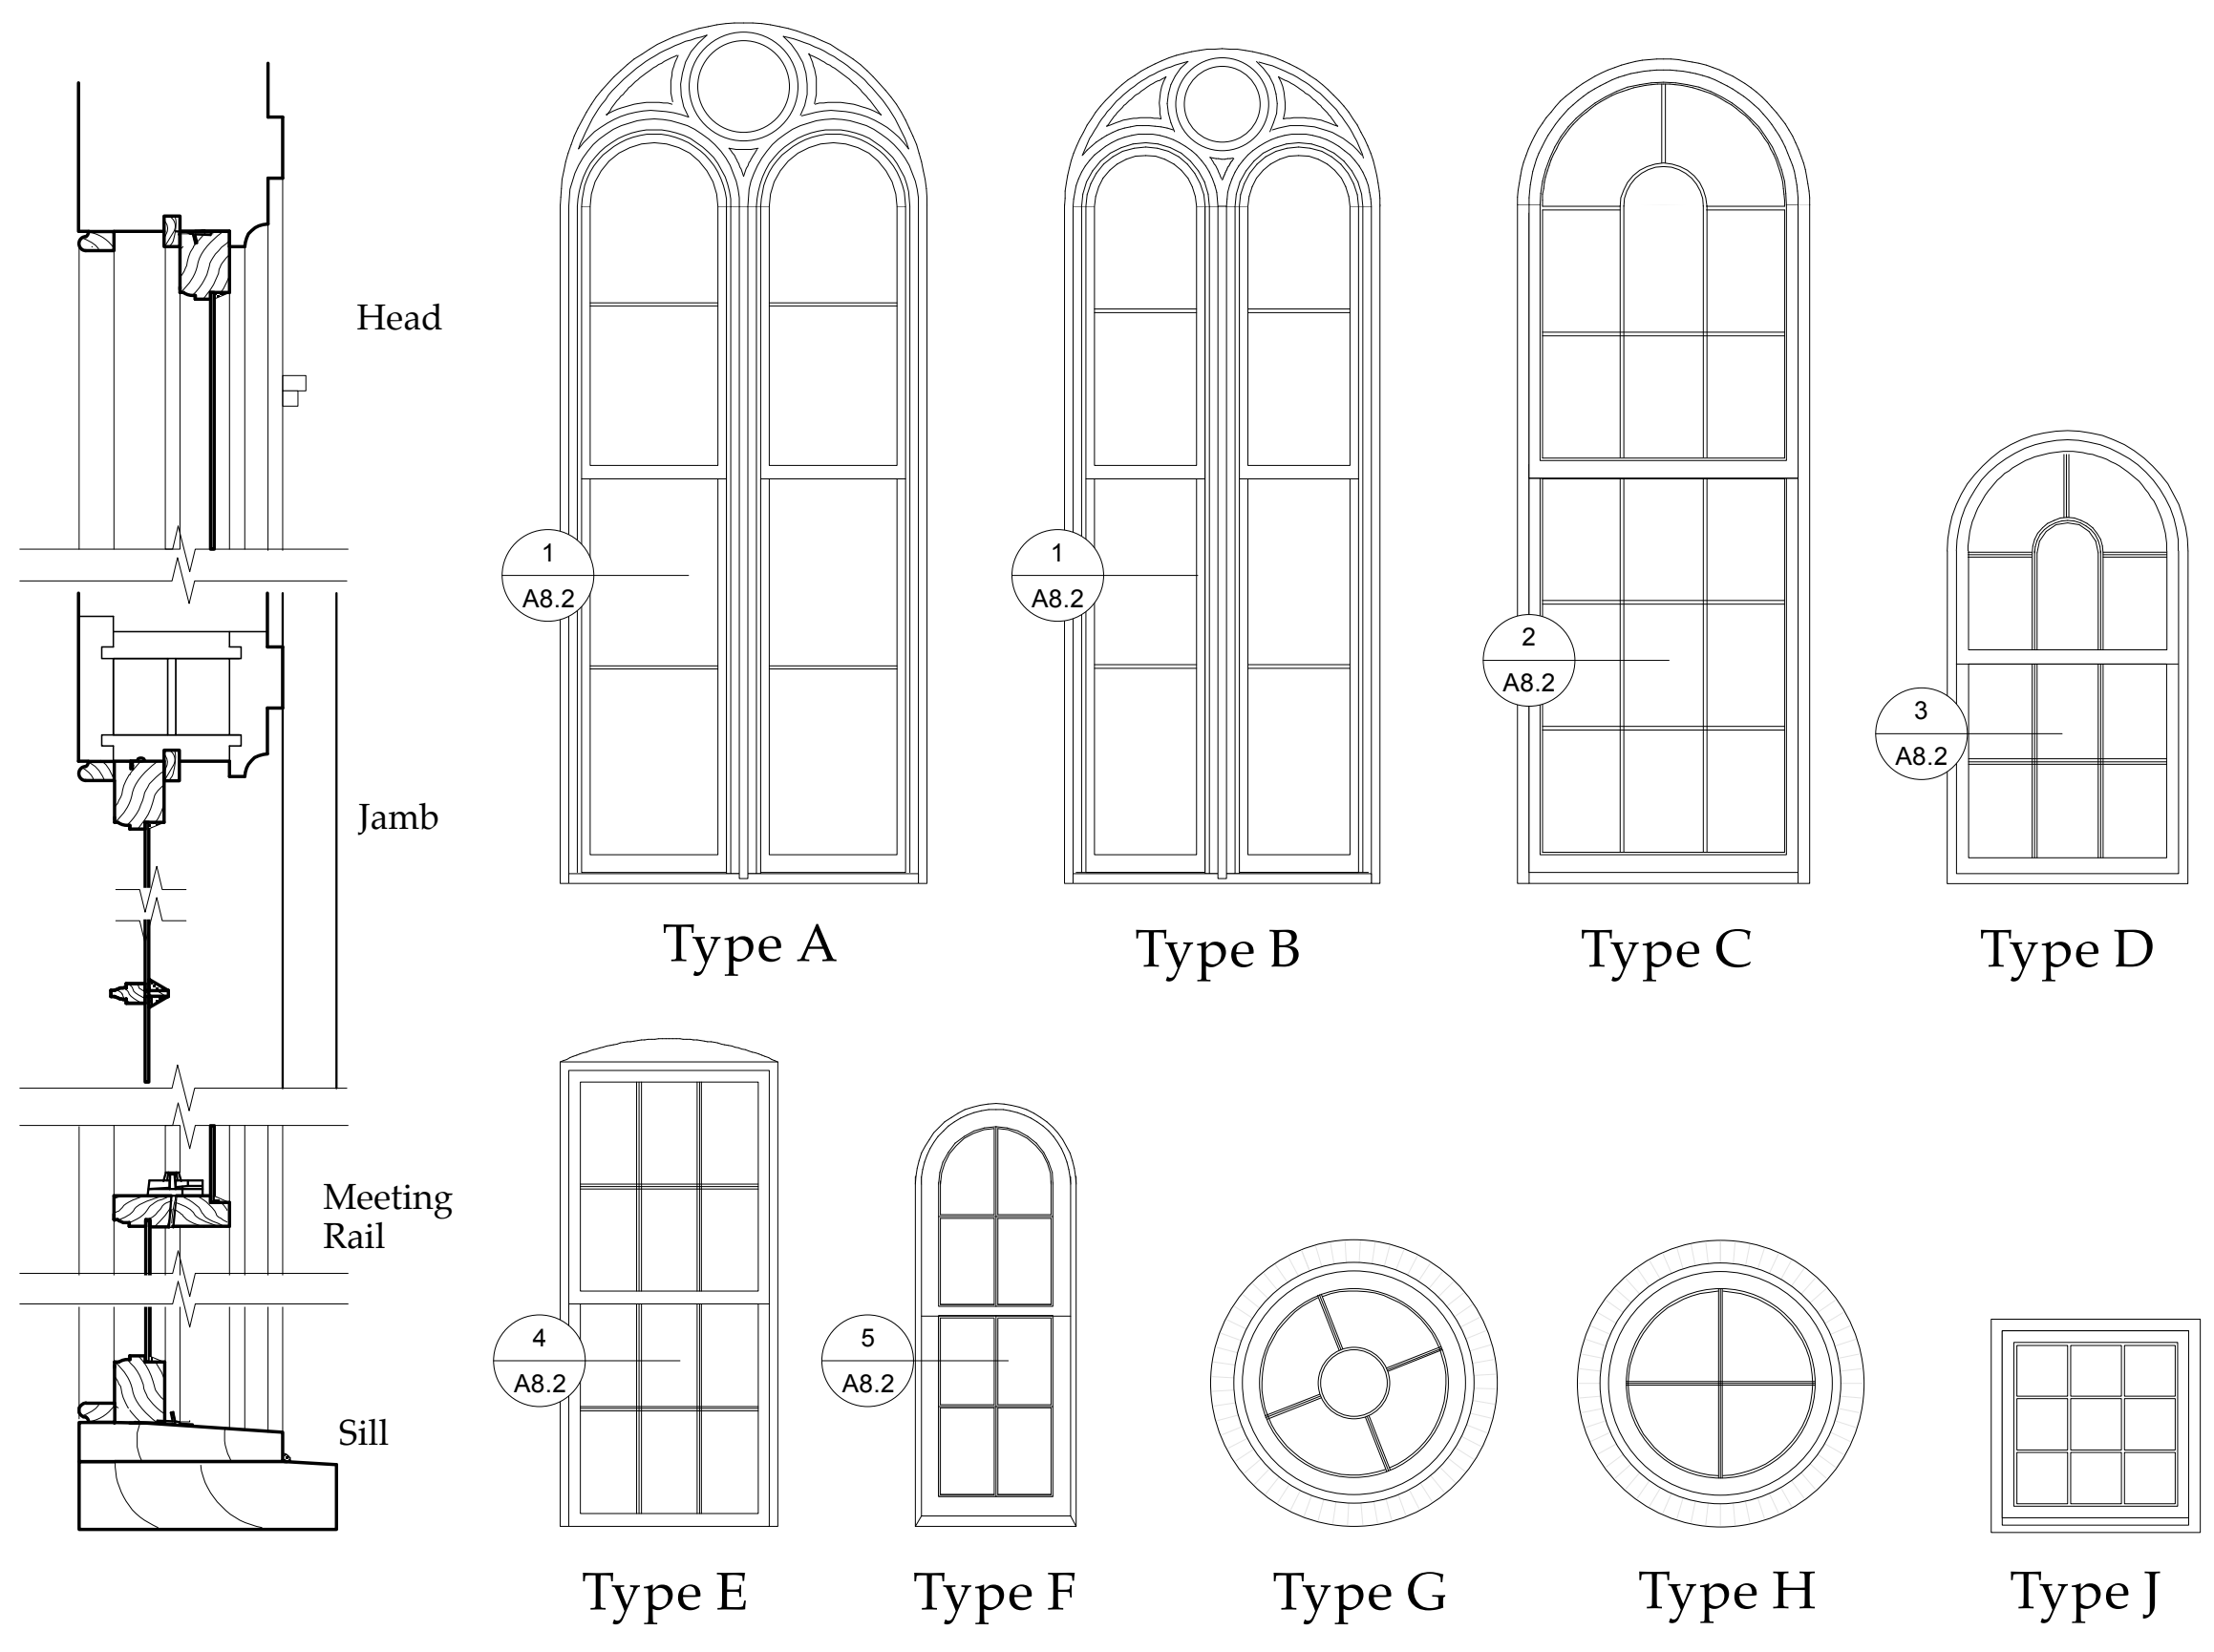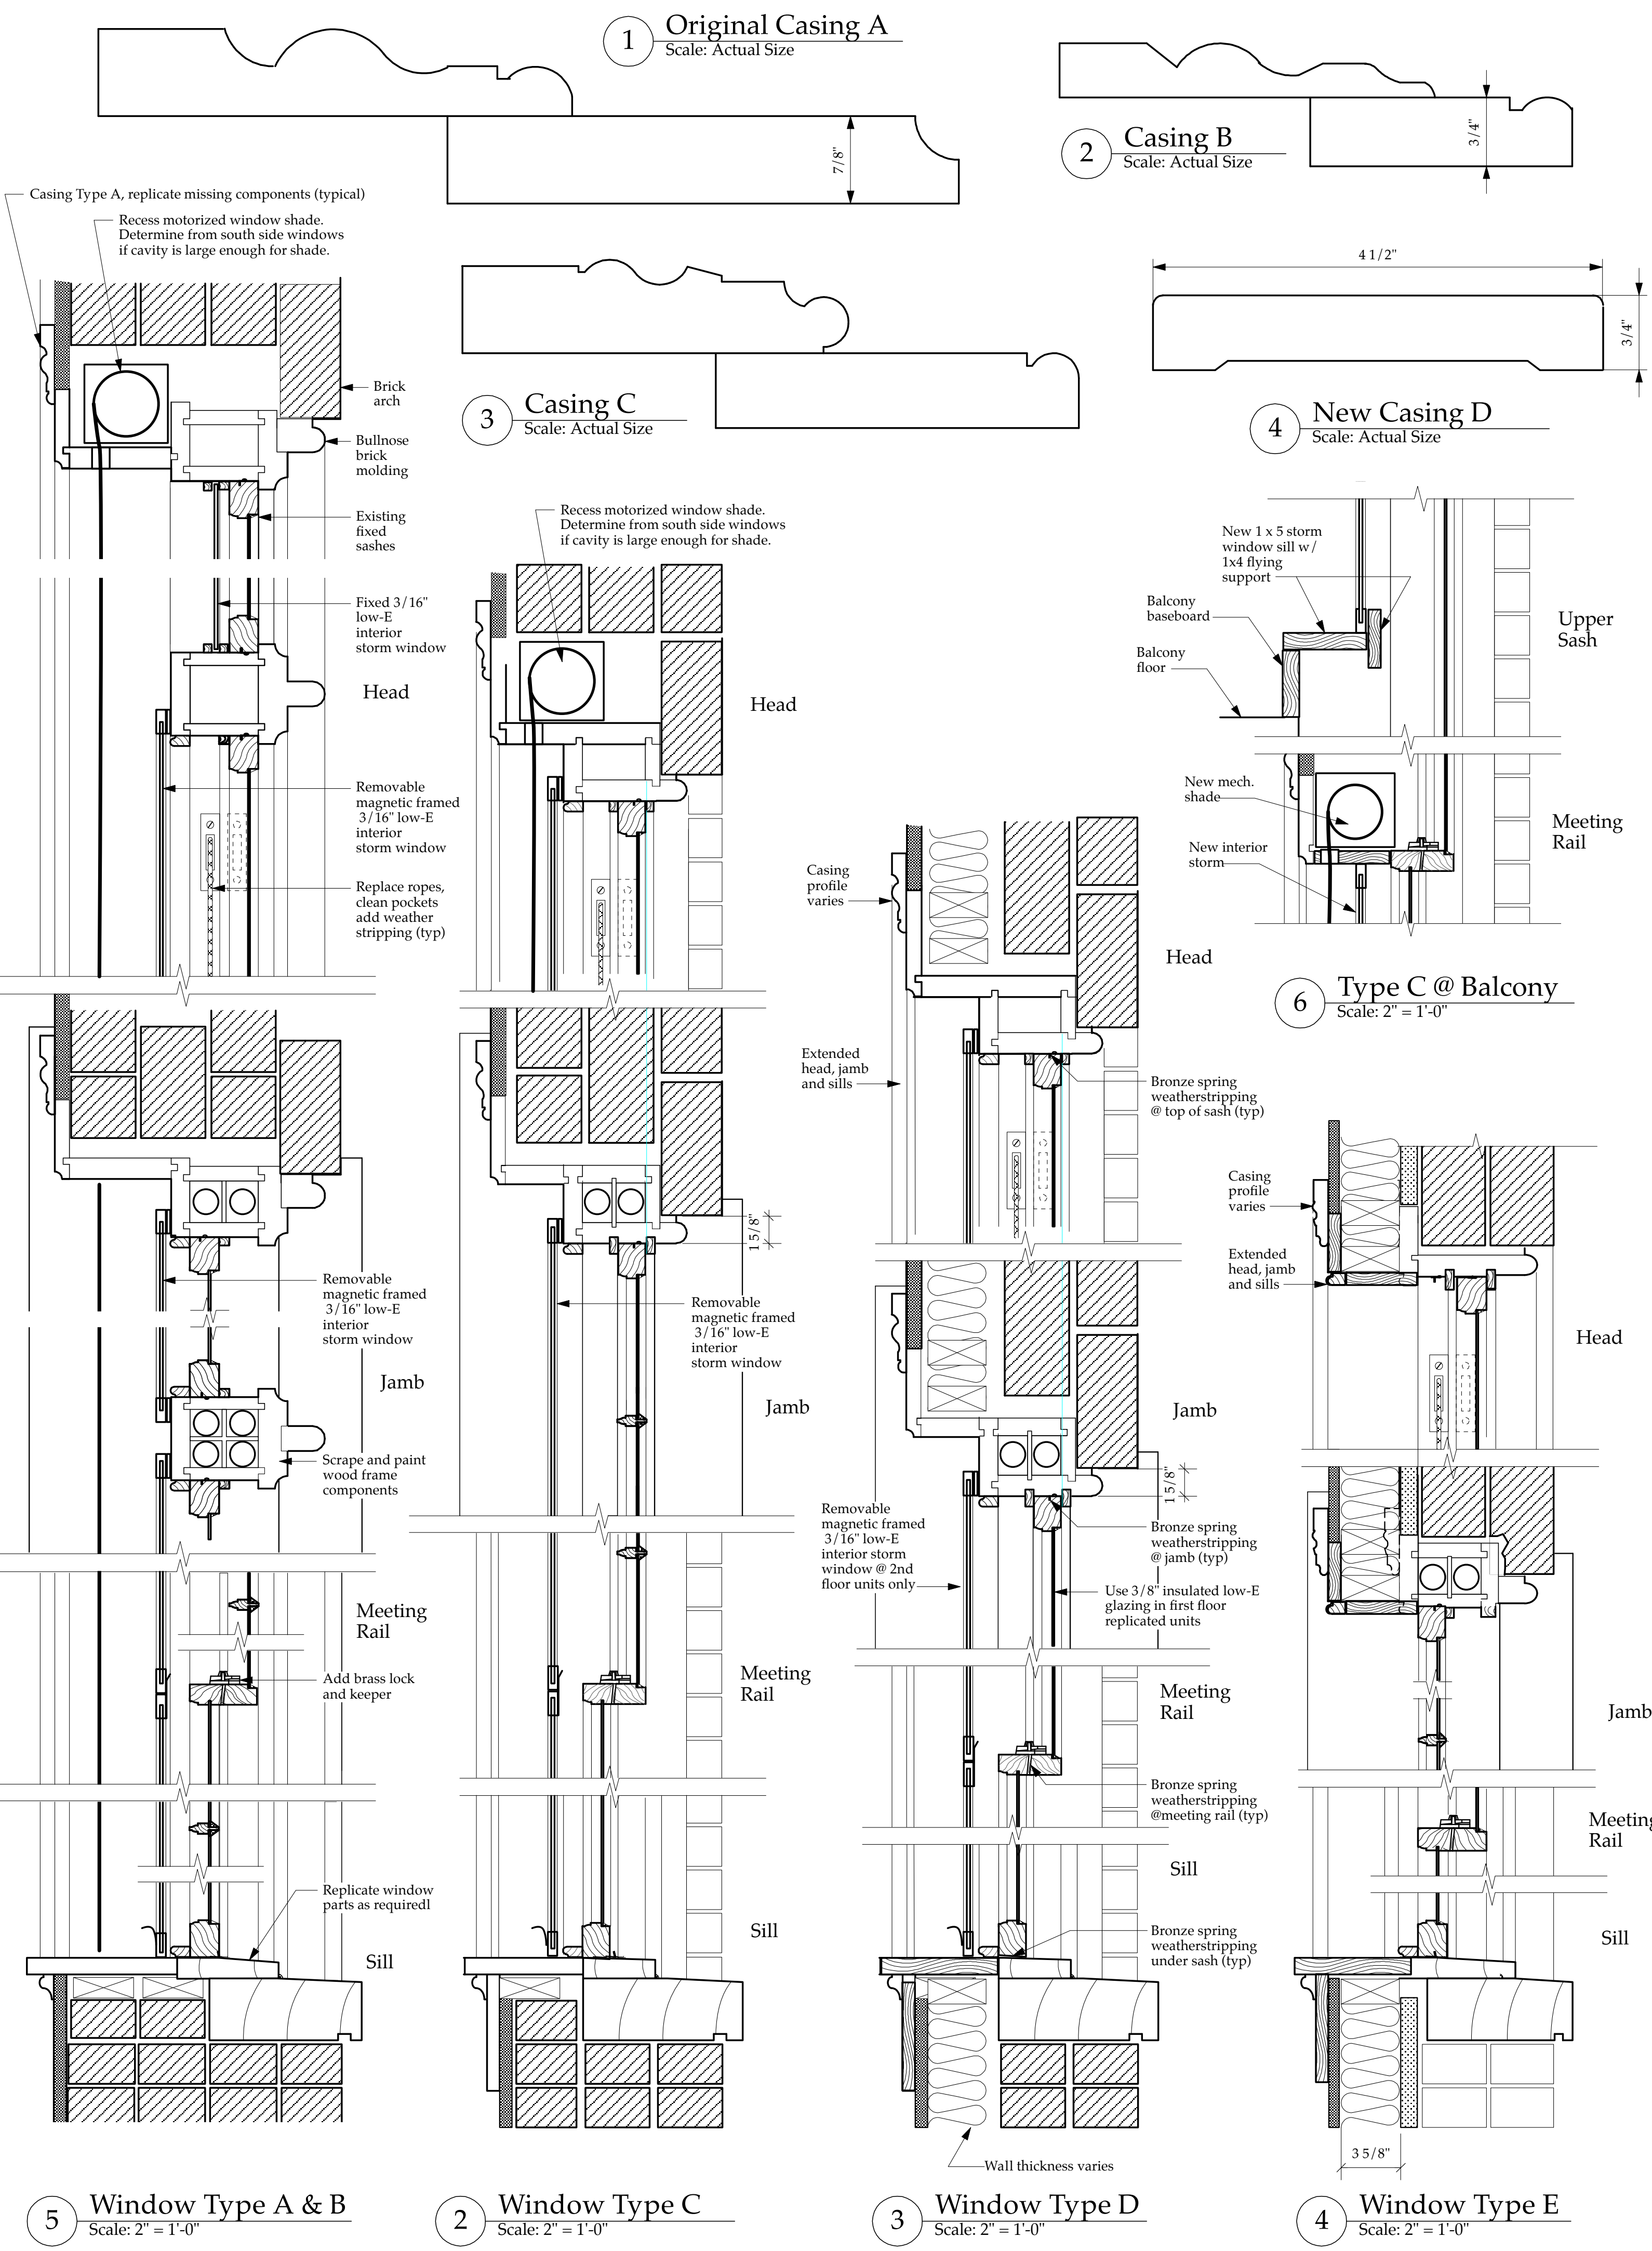

5 Win. Type F
Scale: 2" = 1'-0"

4 Window Type E
Scale: 2" = 1'-0"

3 Window Type D
Scale: 2" = 1'-0"

2 Window Type C
Scale: 2" = 1'-0"

5 Window Type A & B
Scale: 2" = 1'-0"