

NORTH (magnetic)

Charles Washington Hall

RENOVATIONS
Corner of George & Washington Streets
Charles Town, W.Va.


For the
City of Charles Town
City of Ranson

NOTES: WOOD SPECIES ABBREVIATIONS
AC = AMERICAN CHESTNUT
SYP = SOUTHERN YELLOW PINE.

<SL> INDICATES SLOPING MEMBER.

PROVIDE SHORING FOR BALCONY TRUSS AT SOUTH WALL PRIOR TO REMOVAL & RECONSTRUCTION OF SOUTH WALL PANELS.

ESTIMATED TRUSS SHORING LOADS:
DL: 12 PSF
LL: 25 PSF
SEE S1.1 FOR DESIGN PARAMETERS.

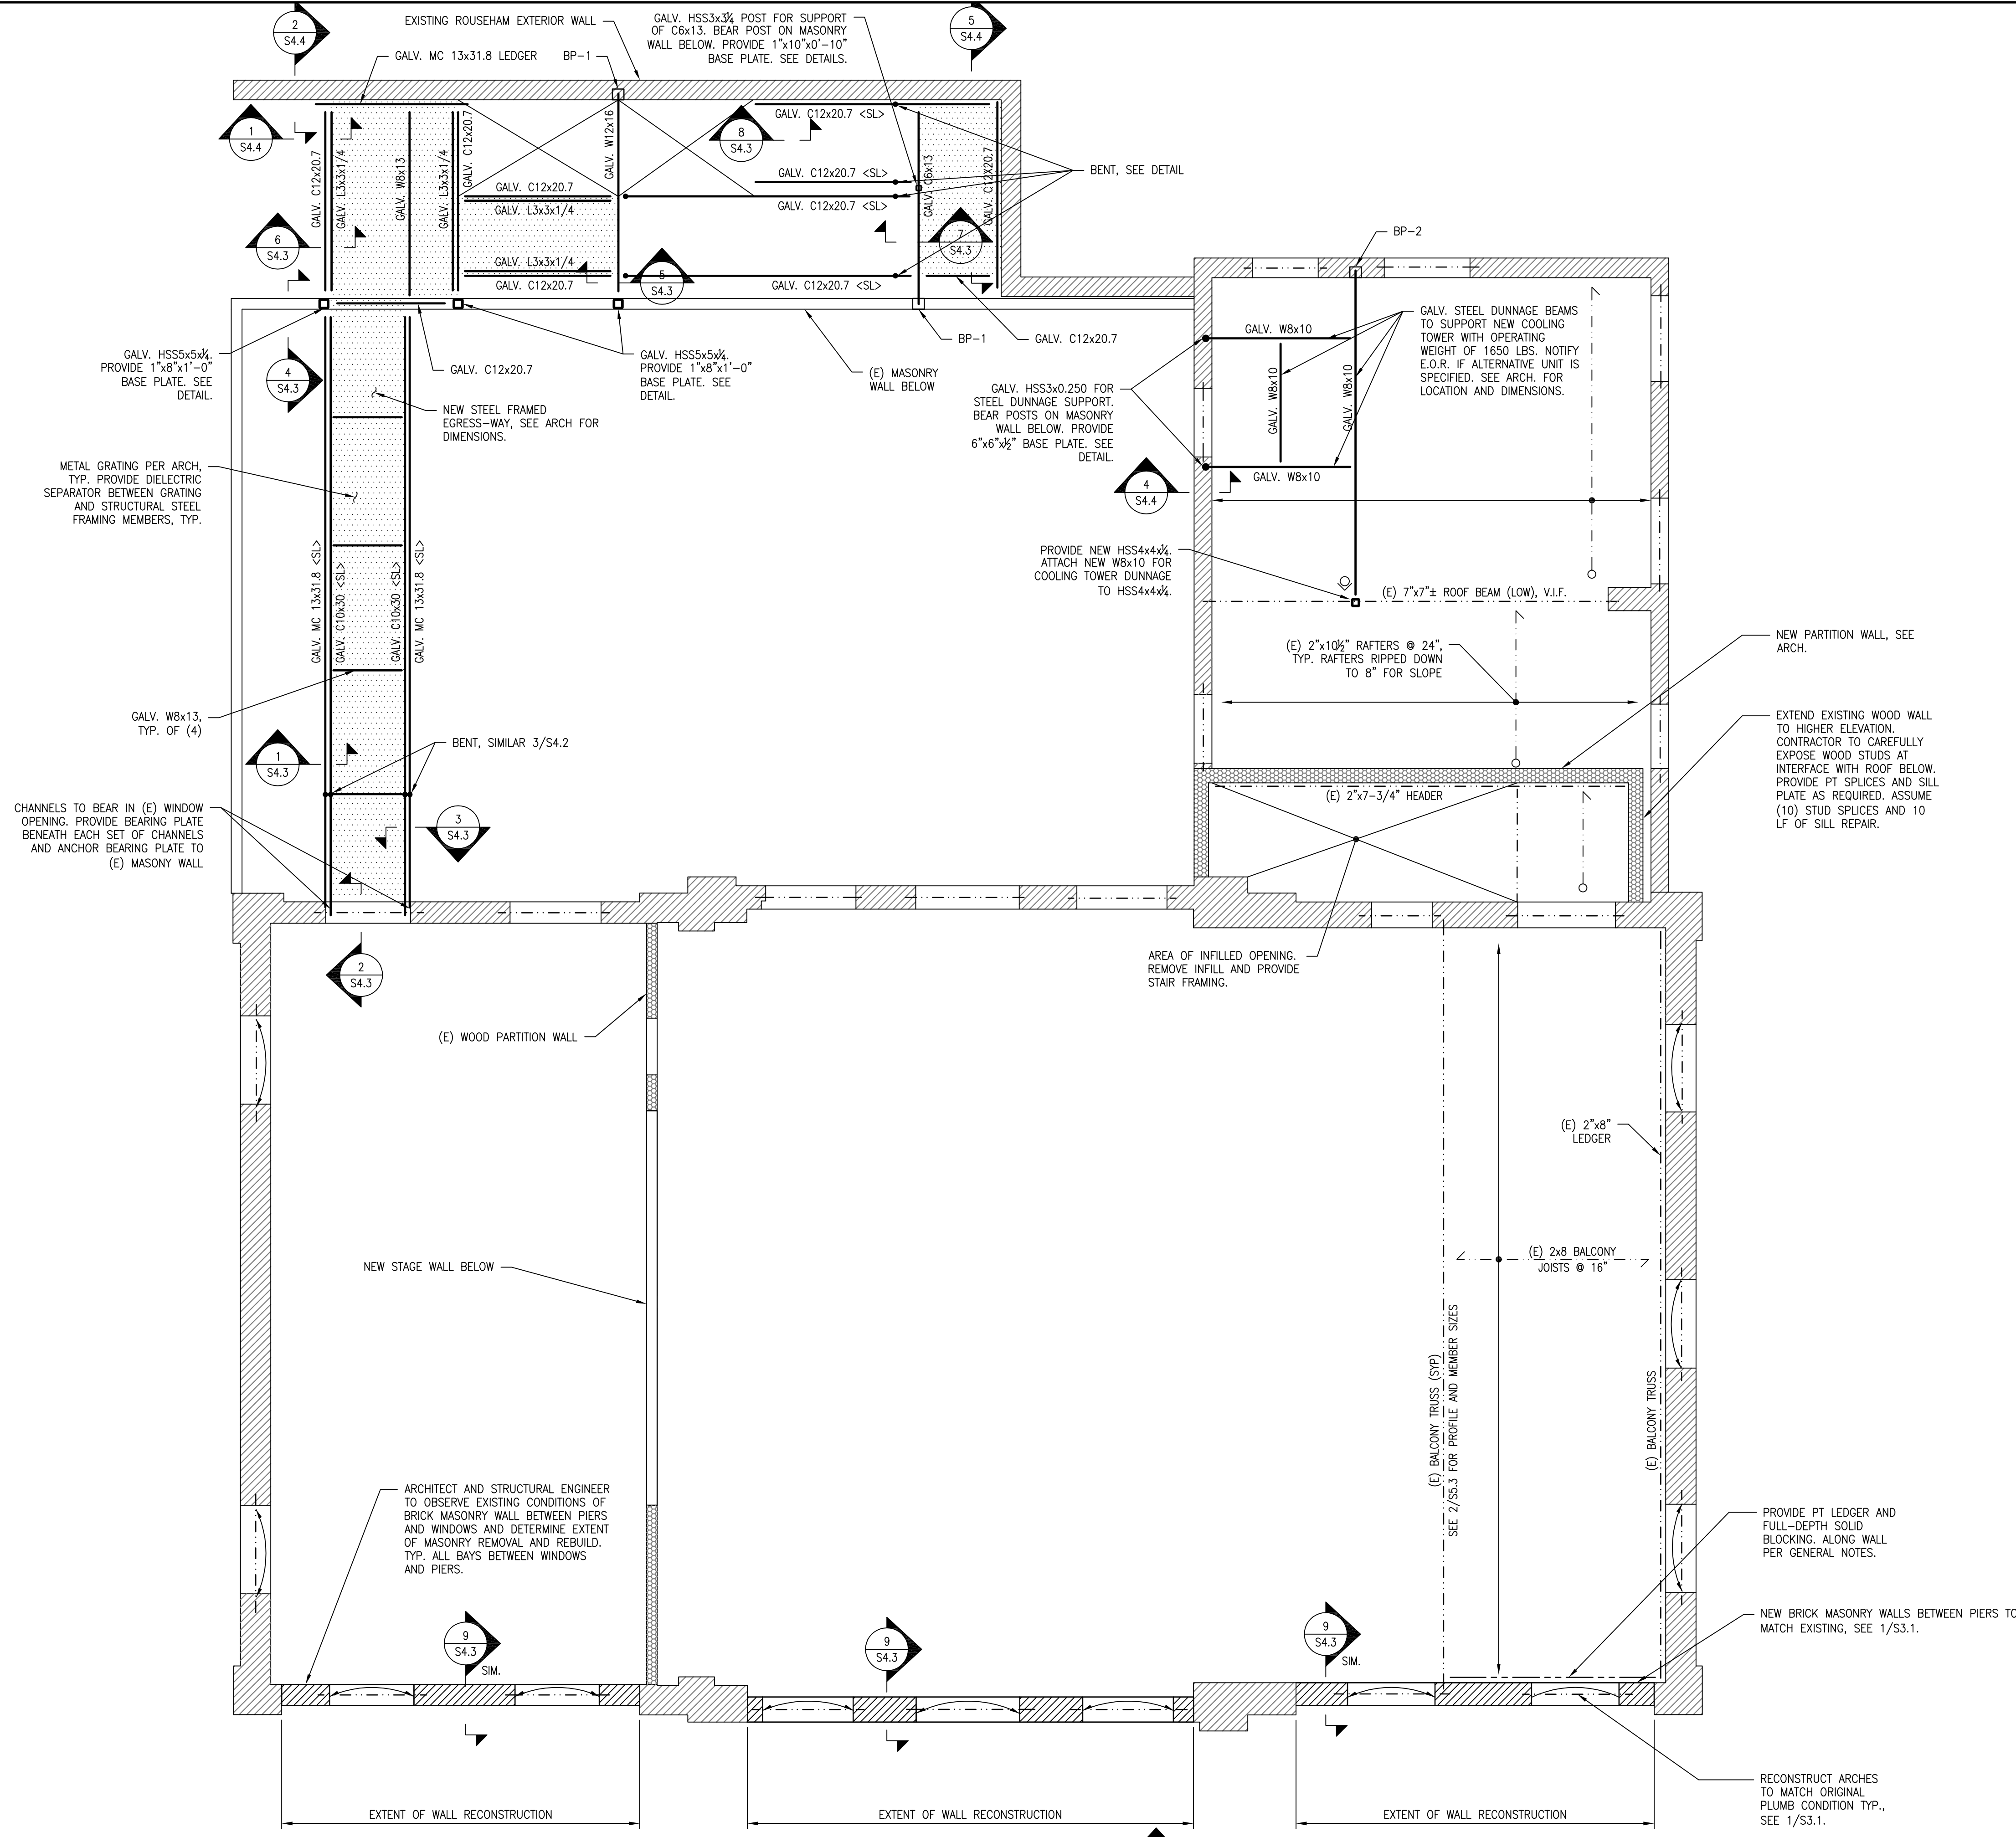

Planning & Engineering (prime)
Hall Planning & Engineering, Inc
316 Williams Street
Tallahassee, FL 32303

Planning & Architecture
Stromberg/Garrigan & Assoc., Inc.
102 E. Main Street - The Penn Bldg
Somerset, PA 15501

Structural Engineer
Robert Silman Associates
1053 31st Street NW
Washington D.C. 20007

Mech/Elect Engineer
Comfort Designs
620 Pennsylvania Avenue
Winchester, VA 22601

Architect
GROVE & DALL'OLIO
ARCHITECTS P.L.L.C.
220 WEST KING • MARTINSBURG, WEST VIRGINIA • 25401

Issue/Revision	Seal

Drawing Title
BALCONY FRAMING ON SECOND FLOOR PLAN

09/26/2014
Scale Project Number
Drawing Number

NORTH
1
S2.3 SCALE: 1/4" = 1'-0"

S2.4