

NORTH (magnetic)

# Charles Washington Hall

RENOVATIONS  
Corner of George & Washington Streets  
Charles Town, W. Va.

For the  
City of Charles Town  
City of Ranson

Planning & Engineering (prime)

**Hall Planning & Engineering, Inc**  
316 Williams Street  
Tallahassee, FL 32303

Landscape Architecture

**Stromberg/Garrigan & Assoc., Inc.**  
102 E. Main Street - The Penn Bldg  
Somerset, PA 15501

Historic Preservation & Architecture

**Landmarks SGA, LLC**  
102 E. Main Street - The Penn Bldg  
Somerset, PA 15501

Structural Engineer

**R.L. Silman Associates**  
1053 31st Street NW  
Washington D.C. 20007

Mech/Elect Engineer

**Comfort Designs**  
620 Pennsylvania Avenue  
Winchester, VA 22601

Architect


**GROVE & DALL'OLIO**  
ARCHITECTS<sup>PLLC</sup>

220 WEST KING • MARTINSBURG, WEST VIRGINIA • 25401

| Issue / Revision | Seal                         |
|------------------|------------------------------|
| 1                | Bid Phase Revisions 03/04/15 |

## Basement Demolition Plan

Date: 10/22/14  
Scale: Project Number: 11105  
Drawing Number:

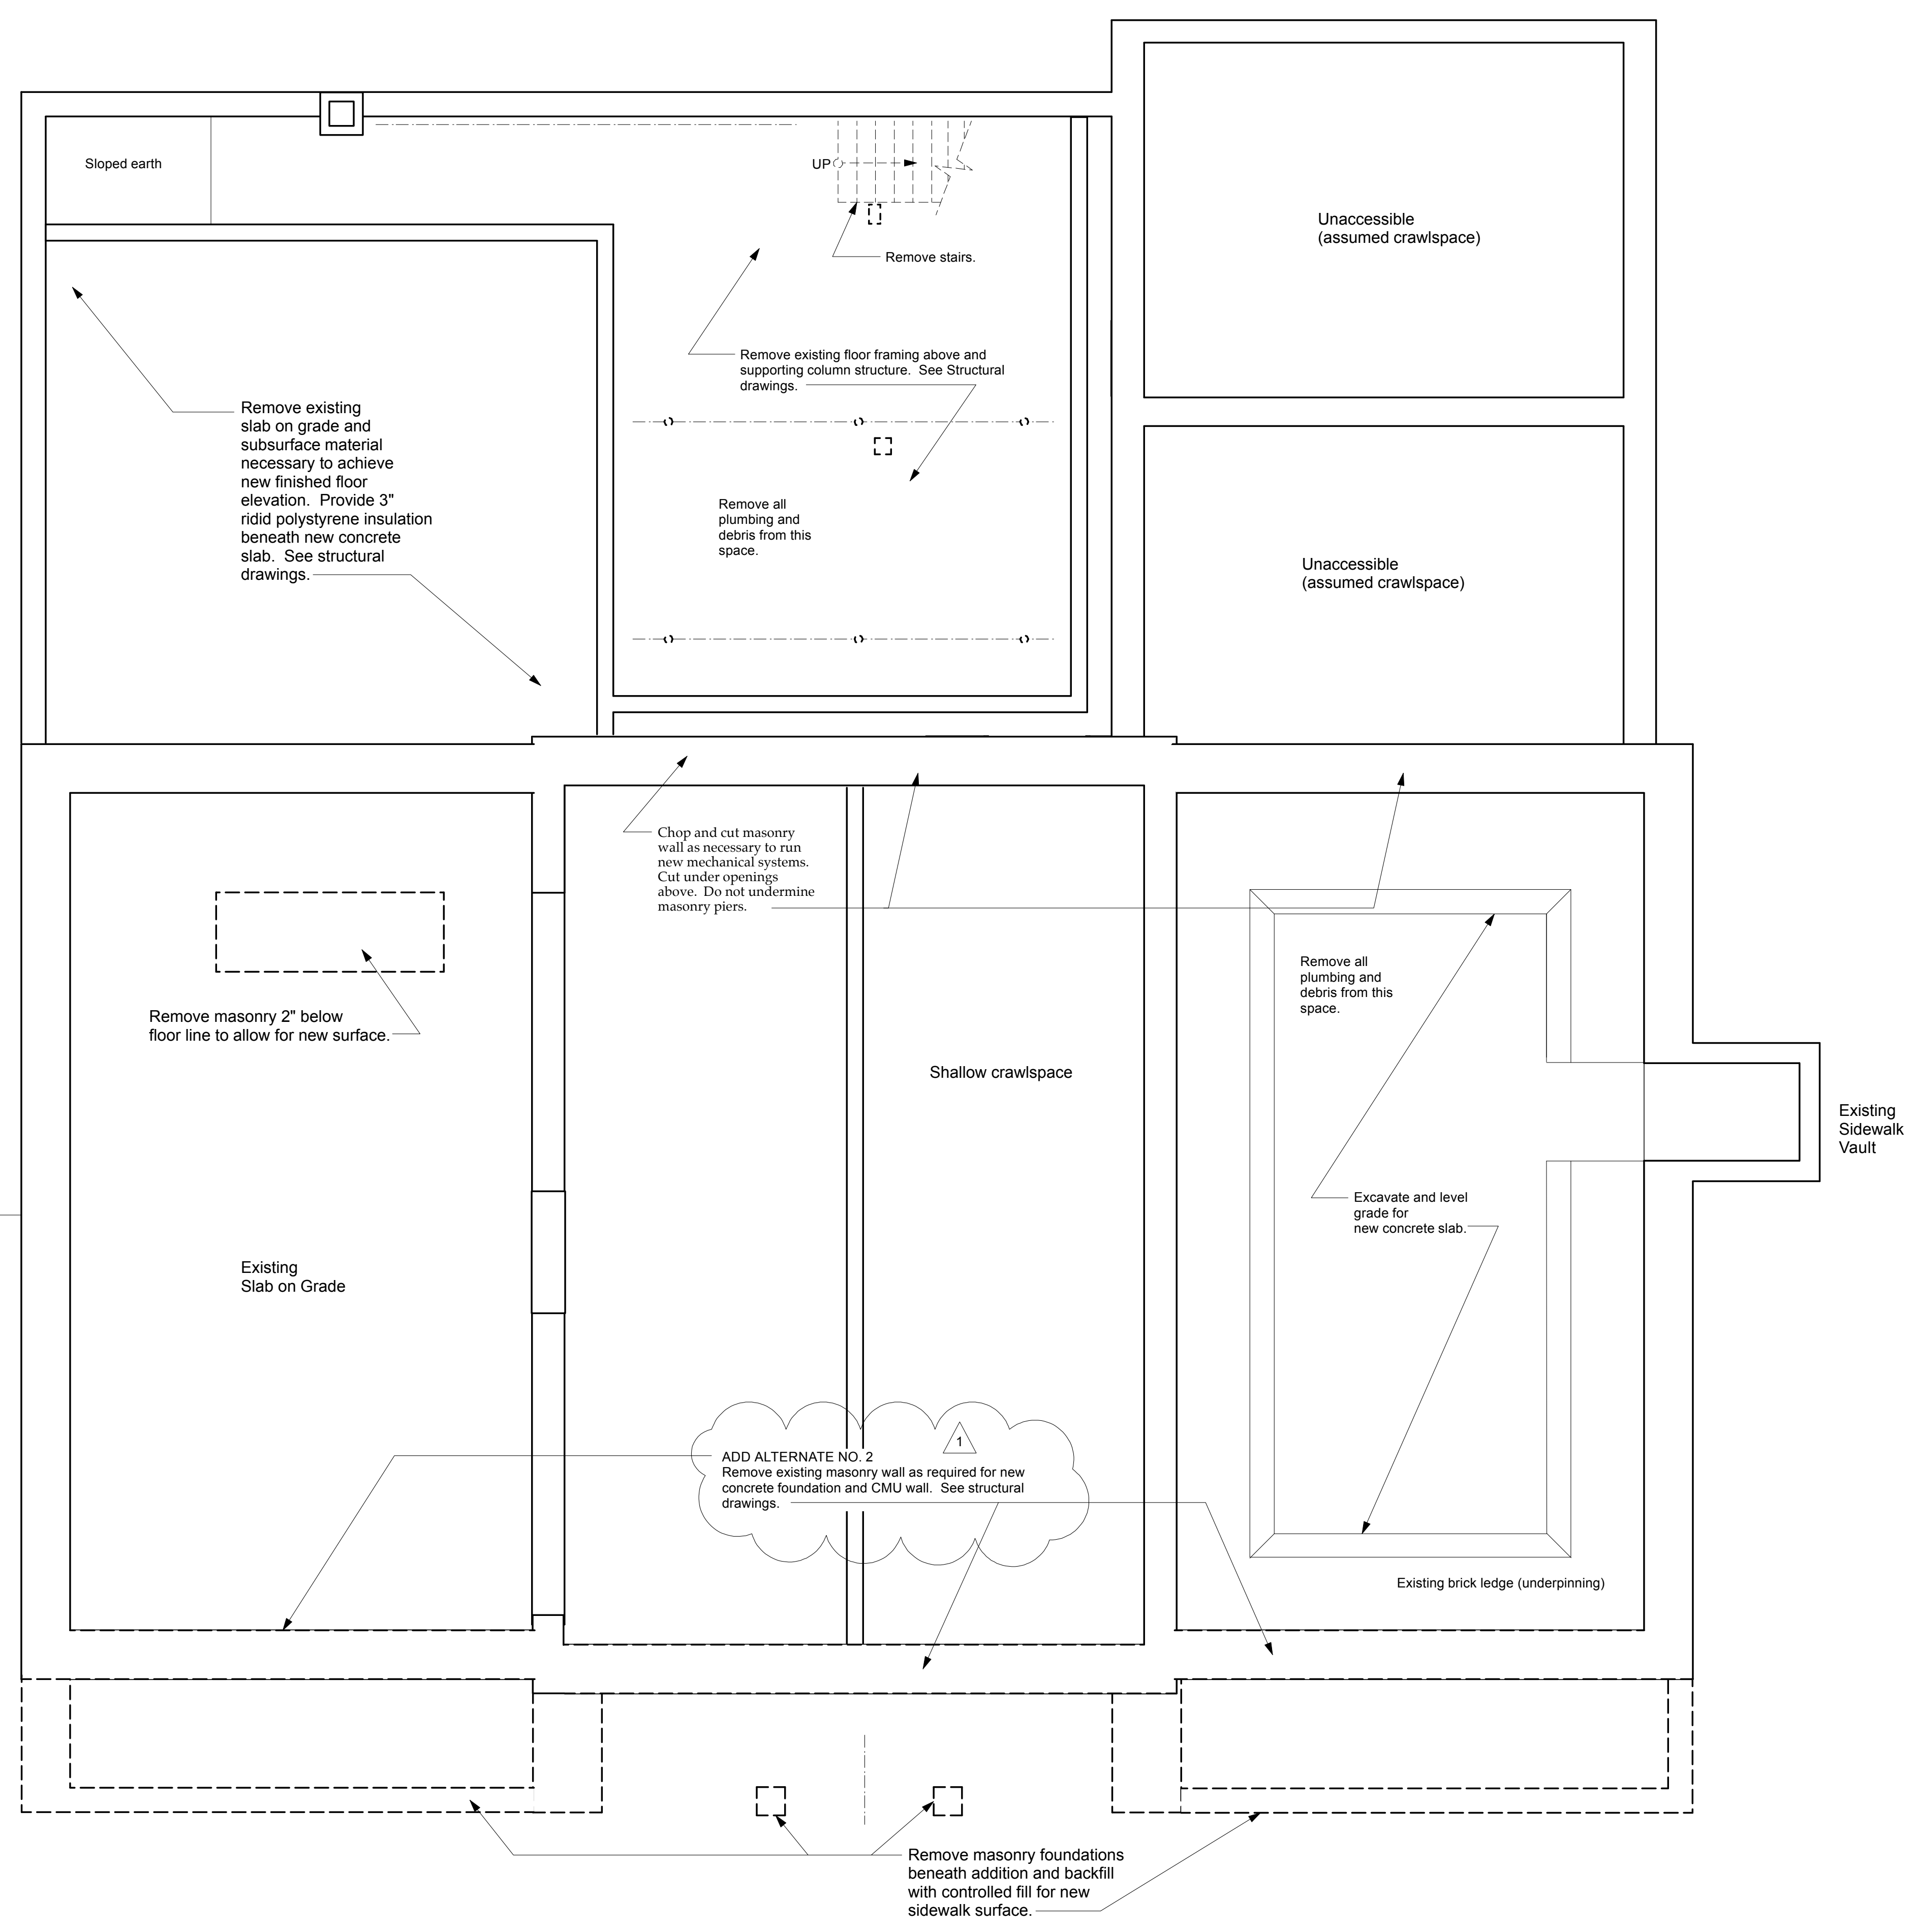

1 Basement Floor Plan  
Scale: 1/4" = 1'-0"