

NORTH (magnetic)

# Charles Washington Hall

## RENOVATIONS

Corner of George & Washington Streets  
Charles Town, W. Va.

For the  
City of Charles Town  
City of Ranson

Planning & Engineering (prime)

**Hall Planning & Engineering, Inc**  
316 Williams Street  
Tallahassee, FL 32303

Landscape Architecture

**Stromberg/Garrigan & Assoc., Inc.**  
102 E. Main Street - The Penn Bldg  
Somerset, PA 15501

Historic Preservation & Architecture

**Landmarks SGA, LLC**  
102 E. Main Street - The Penn Bldg  
Somerset, PA 15501

Structural Engineer

**R.L. Silman Associates**  
1053 31st Street NW  
Washington D.C. 20007

Mech/Elect Engineer

**Comfort Designs**  
620 Pennsylvania Avenue  
Winchester, VA 22601

Architect

**GROVE & DALL'OLIO**  
ARCHITECTS PLLC



220 WEST KING • MARTINSBURG, WEST VIRGINIA • 25401

Issue / Revision Seal

Issue / Revision	Seal


Drawing Title

### South Elevation

Date 10/22/14  
Scale Project Number 11105

Drawing Number

# A4.1

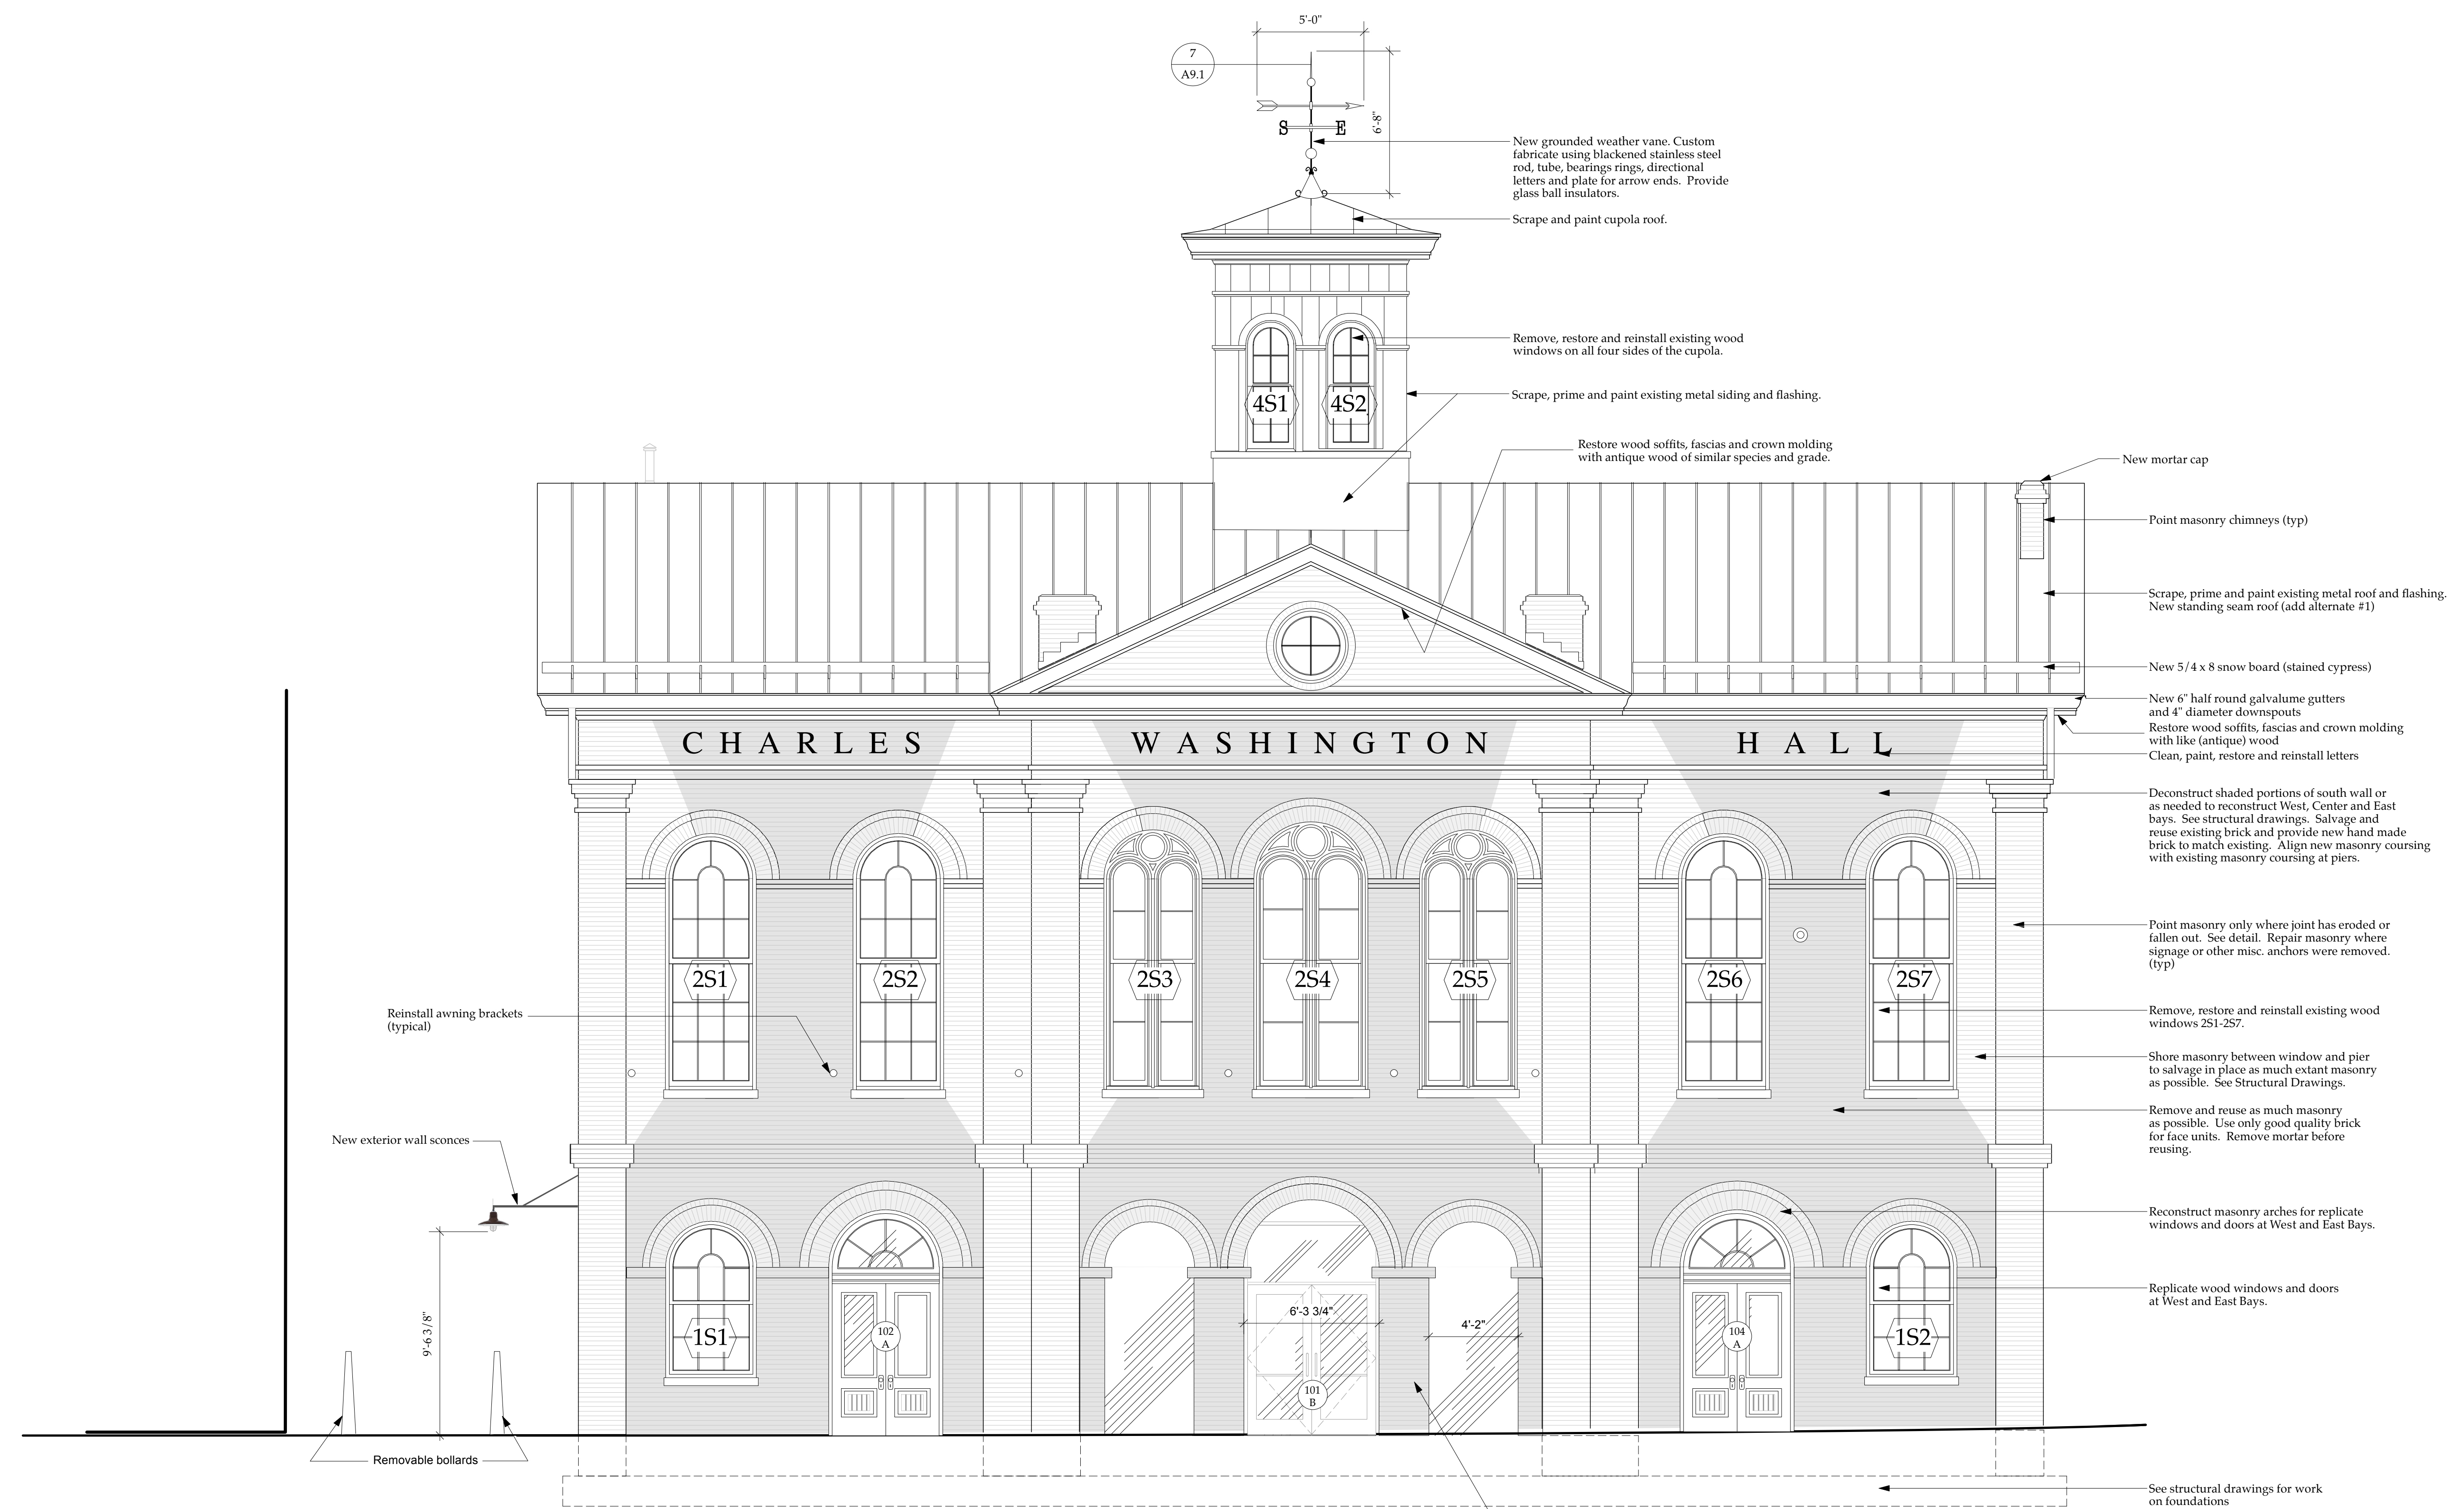

**1 South Elevation**  
Scale: 1/4" = 1'-0"