





DRAINAGE AND GUTTER, TYP.

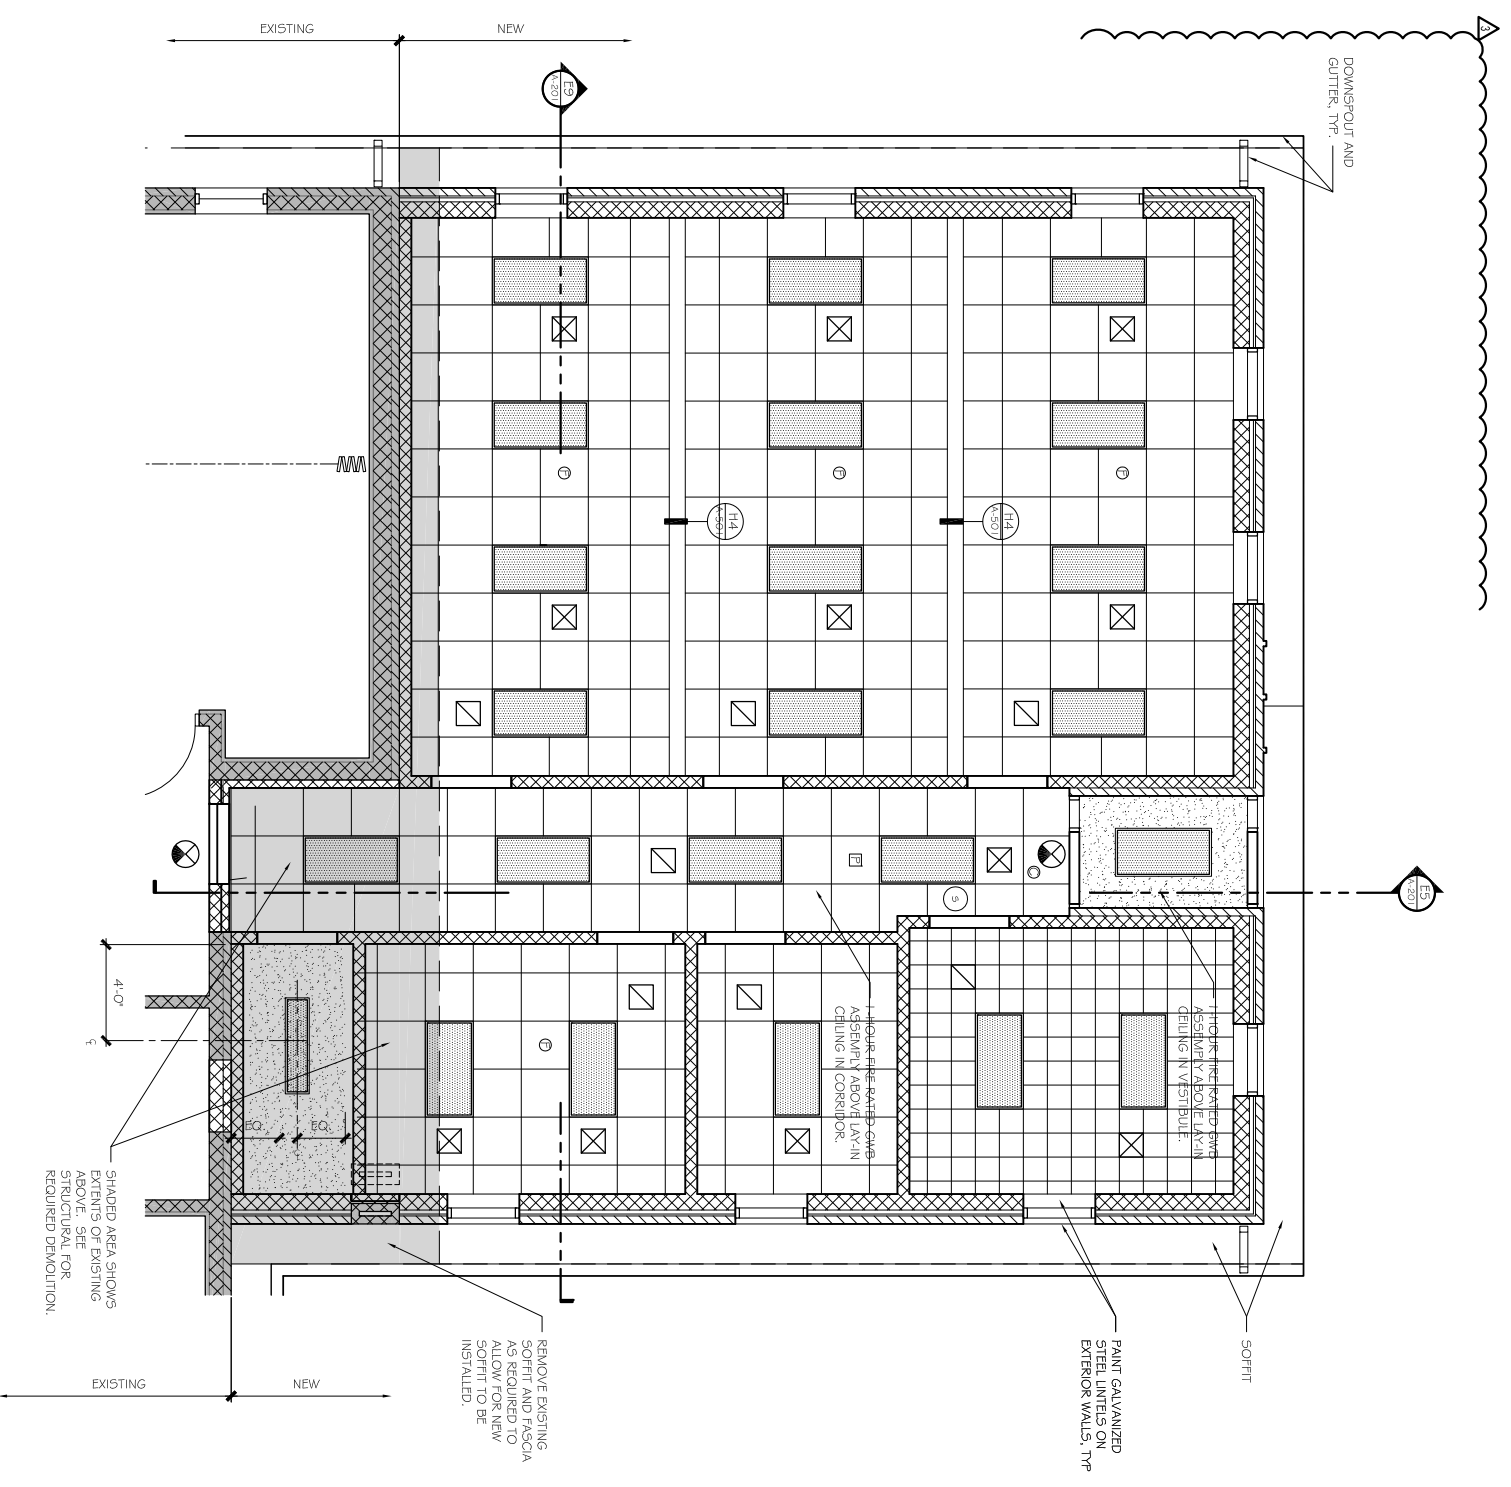

A4 REFLECTED CEILING PLAN
SCALE: 1/4" = 1'-0"

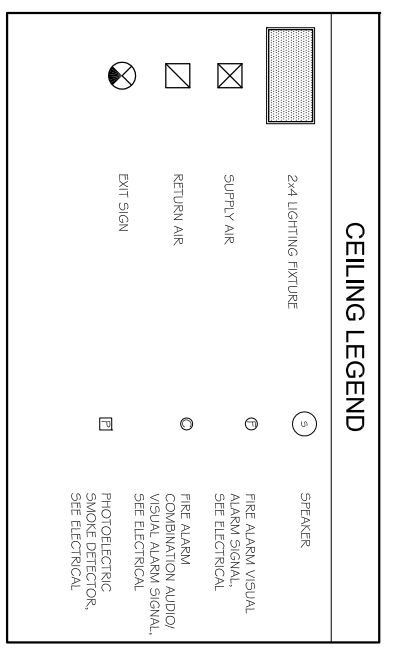


F1 JAMB / WOOD TRIM DETAIL
SCALE: 1 1/2" = 1'-0"

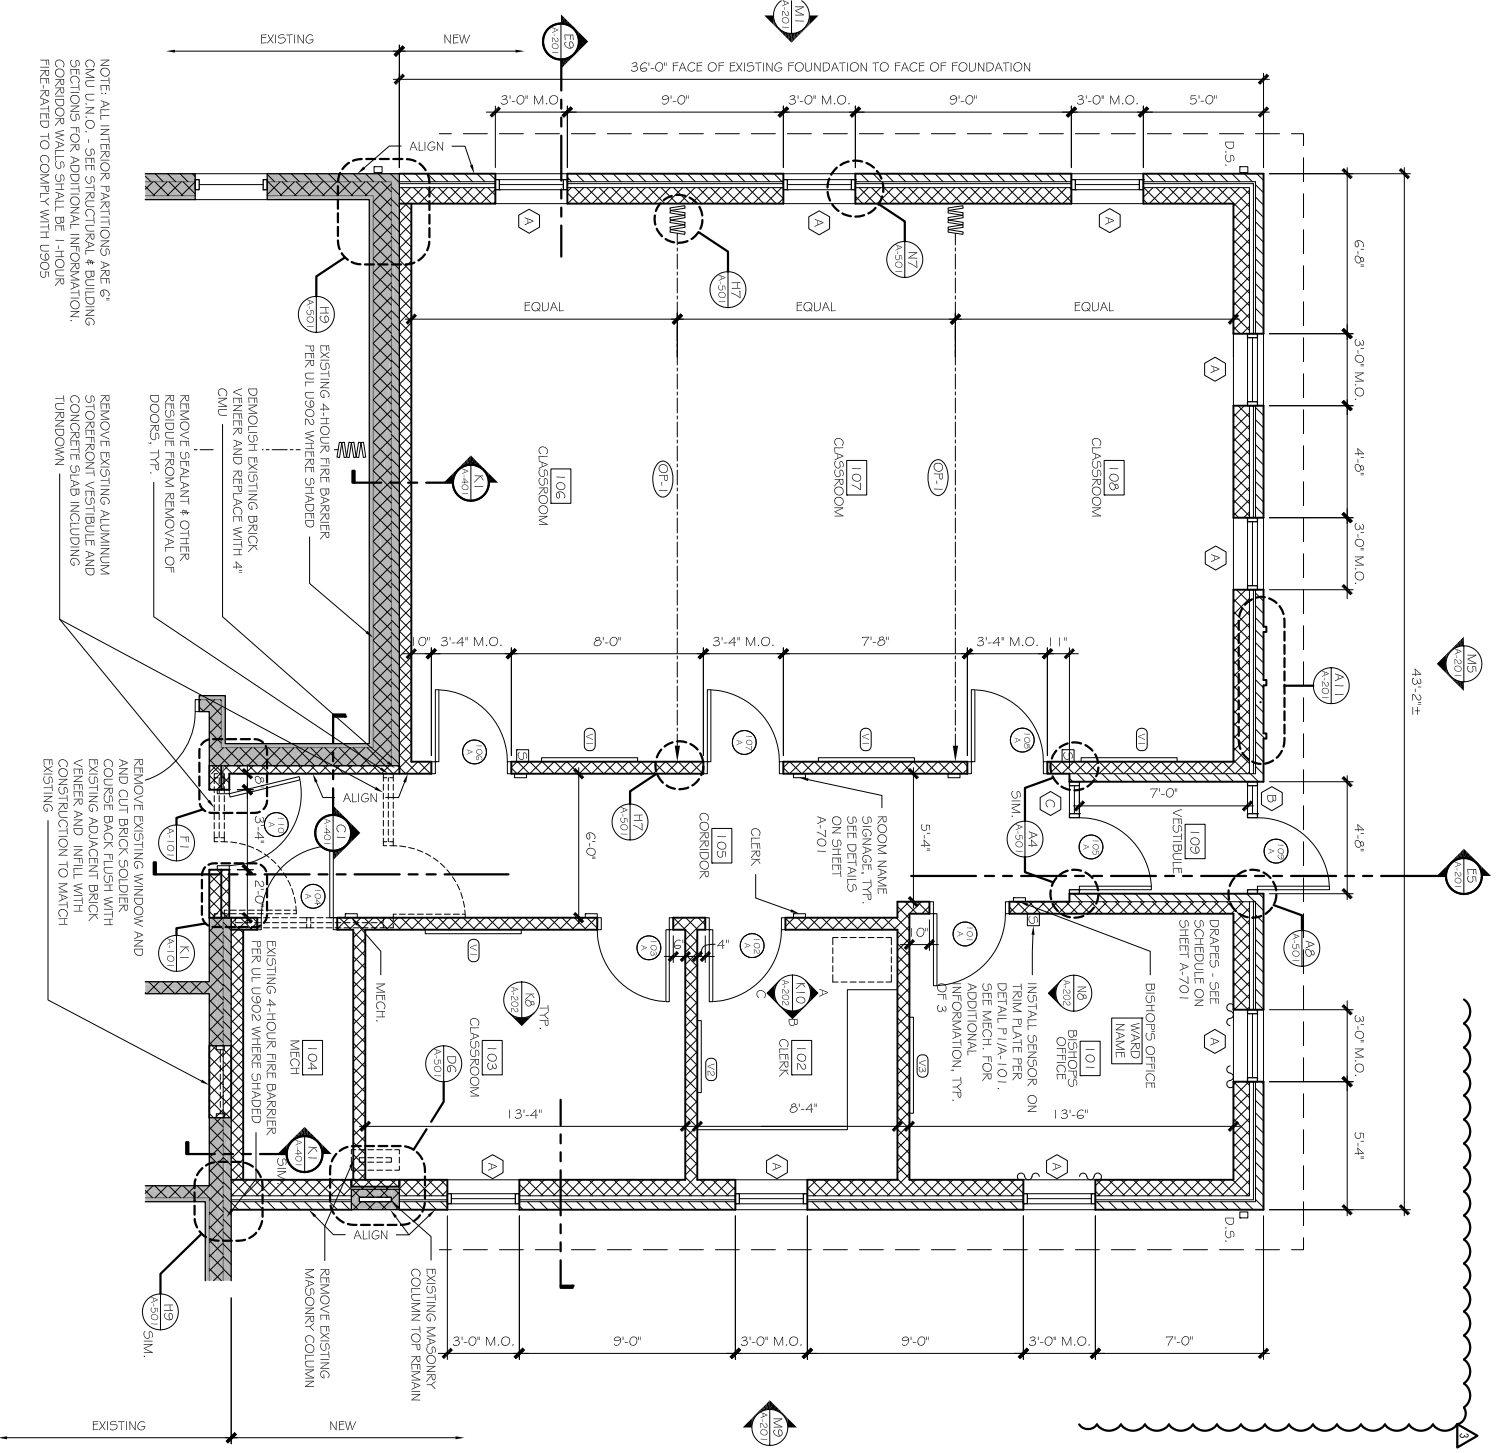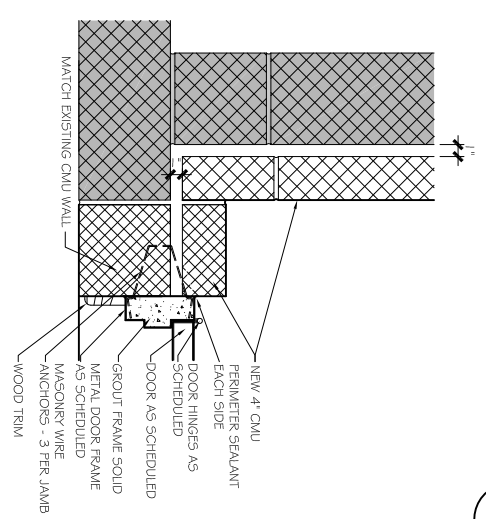


J4 FLOOR PLAN
SCALE: 1/4" = 1'-0"

K1 JAMB / WOOD TRIM DETAIL
SCALE: 1 1/2" = 1'-0"

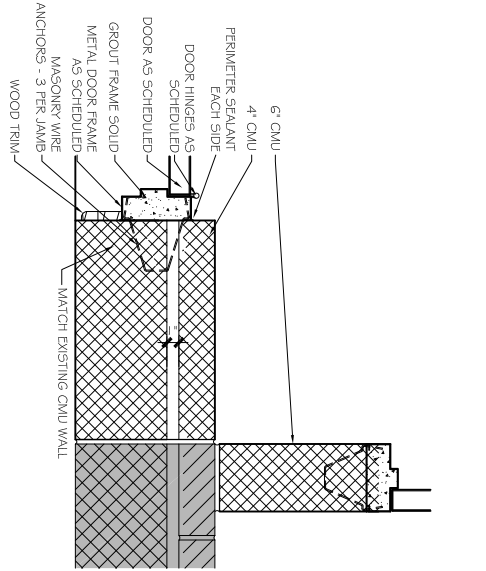

P1 WOOD TRIM PLATE DETAIL
SCALE: 1" = 1'-0"

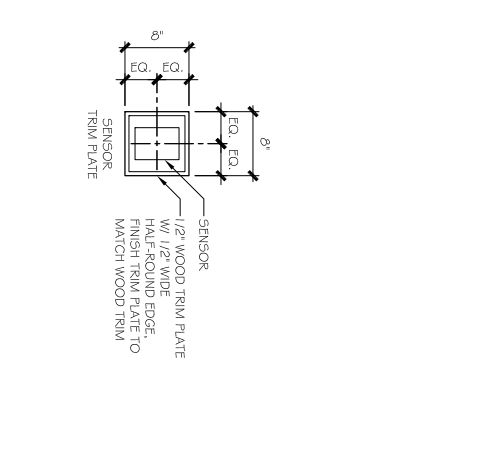

GENERAL NOTE:
1. SEE SHEET A-701 FOR VISUAL DISPLAY BOARDS SHOWN AS (D)



L2M ARCHITECTS
12841 234 Ave
Green Bay, WI 54903
Phone: 920.833.1320
Fax: 920.833.1320

Architect/Engineer:
L2M ARCHITECTS
13.162
CUSTOM
514.7557

Project for:
THE CHURCH OF JESUS CHRIST OF LATTER-DAY SAINTS
Hagerstown Ward Meetinghouse Addition & Parking Expansion

Mark	Date (D-M-Y)	Description
•	17-AUG-15	ADDENDUM #2
•	13-MAR-15	COMMENT RESPONSE
•	30-SEP-14	BLDG PERMIT SUBMISSION
•	14-NOV-13	CLIENT DESIGN APPROVAL

Project Number: 13.162
Plan Set: CUSTOM
Property Number: 514.7557
Sheet Title: FLOOR PLAN & RCP
Sheet: A-101