


C1

WALL SECTION AT EXISTING EXTERIOR WALL


SCALE: 1/12" = 1'-0"

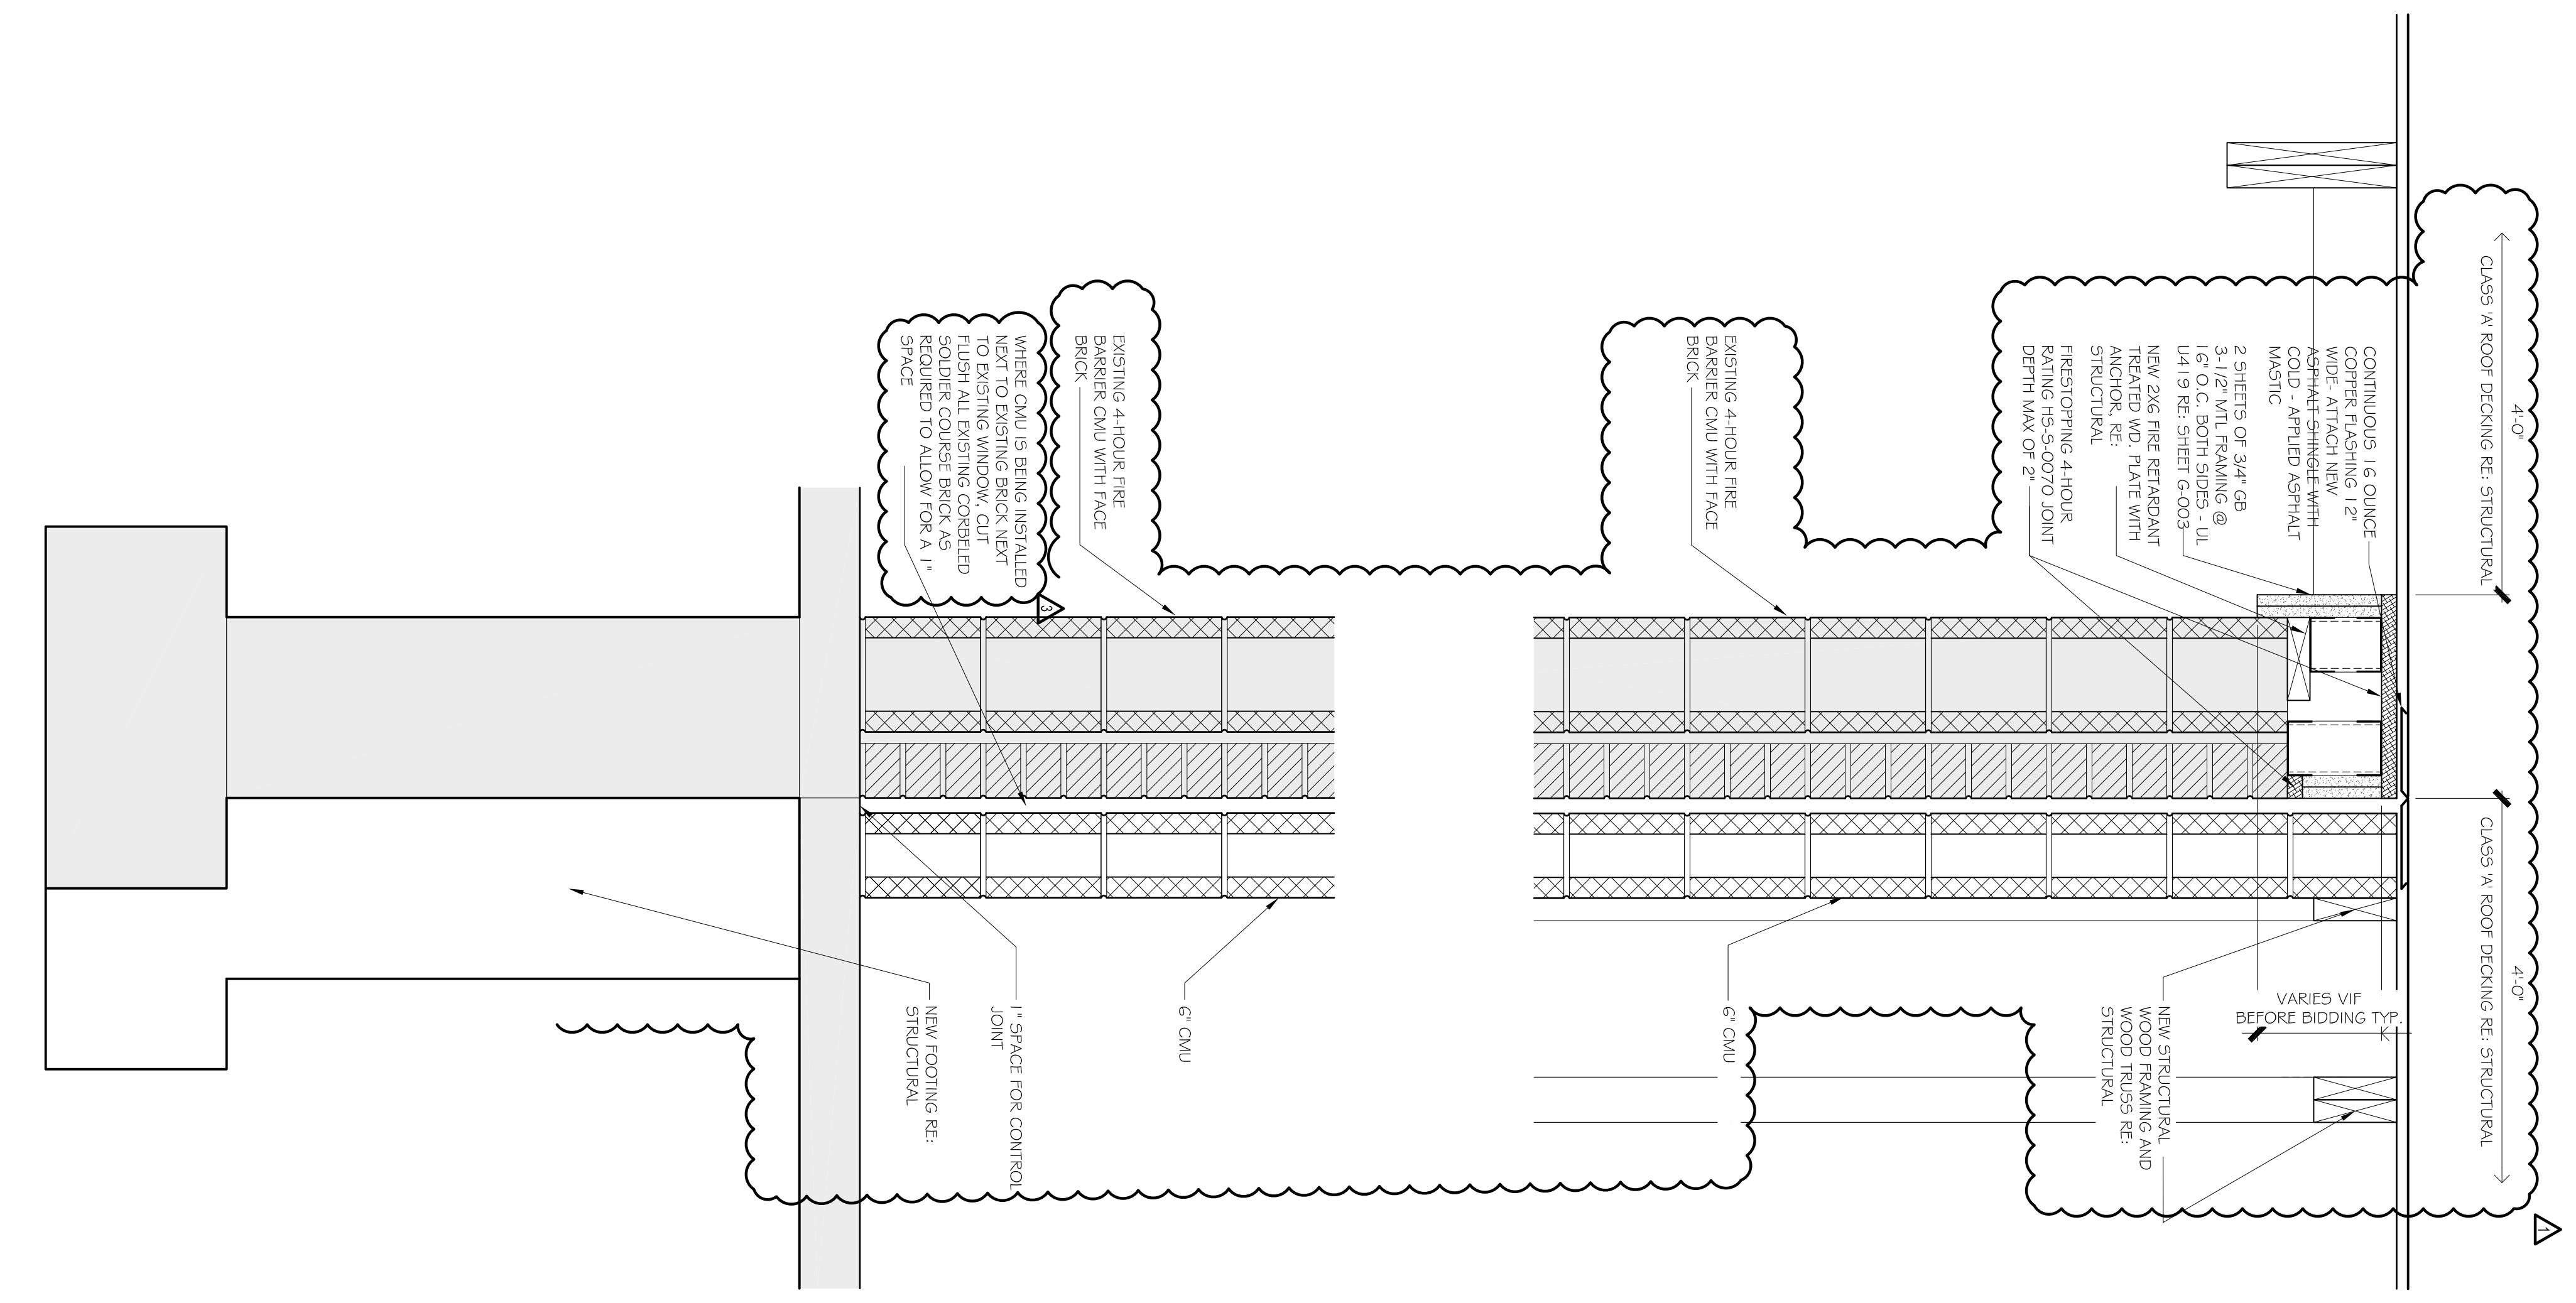

K1

WALL SECTION AT EXISTING EXTERIOR WALL

SCALE: 1/12" = 1'-0"

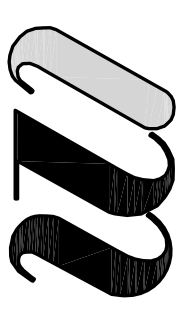

L2M  
 811 Cornwall Park Drive, Suite 113  
 Glen Burnie, Maryland 21061  
 410.861.1322  
 410.861.1380  
 l2m@l2m.com

Architect / Engineer:

L2M  
 ARCHITECTS

Verify that these documents are prepared by the professional seal of the professional engineer or architect. Issued on: December 2015. No. 0039 00-17

Stamp:

Hagerstown Ward  
 Meetinghouse Addition  
 & Parking Expansion

Project for:  
 THE CHURCH OF  
 JESUS CHRIST  
 OF LATTER-DAY SAINTS

Mark	Date (M-Y)	Description
•	17-AUG-15	ADDENDUM #2
•	13-MAR-15	COMMENT RESPONSE

Project Number:  
 13.162  
 Plan Series:  
 CUSTOM  
 Property Number:  
 514.7557

WALL  
 SECTIONS

Sheet:  
 A-401