



1/8" = 1'-0"

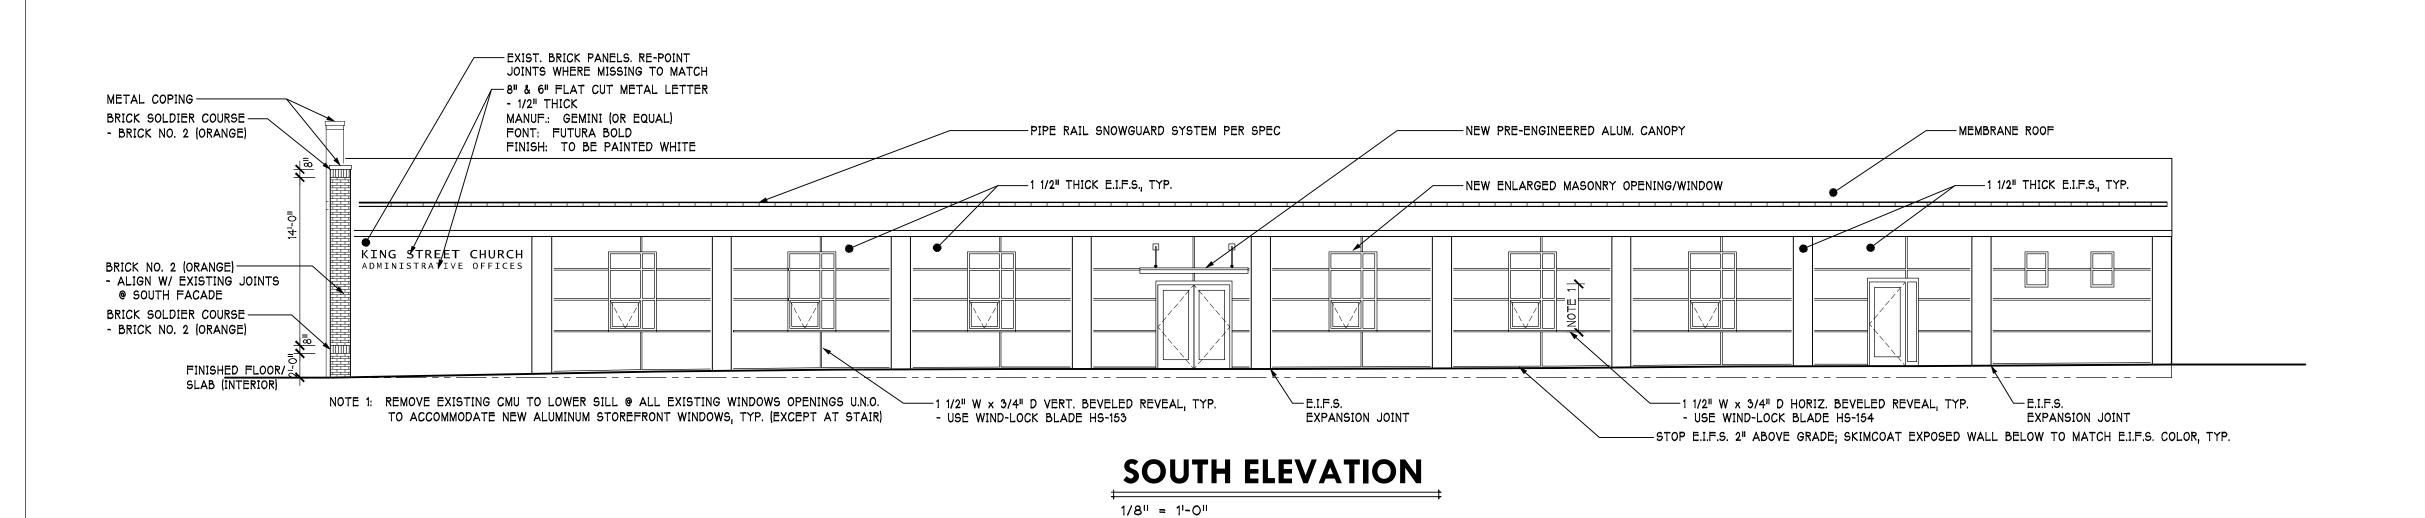

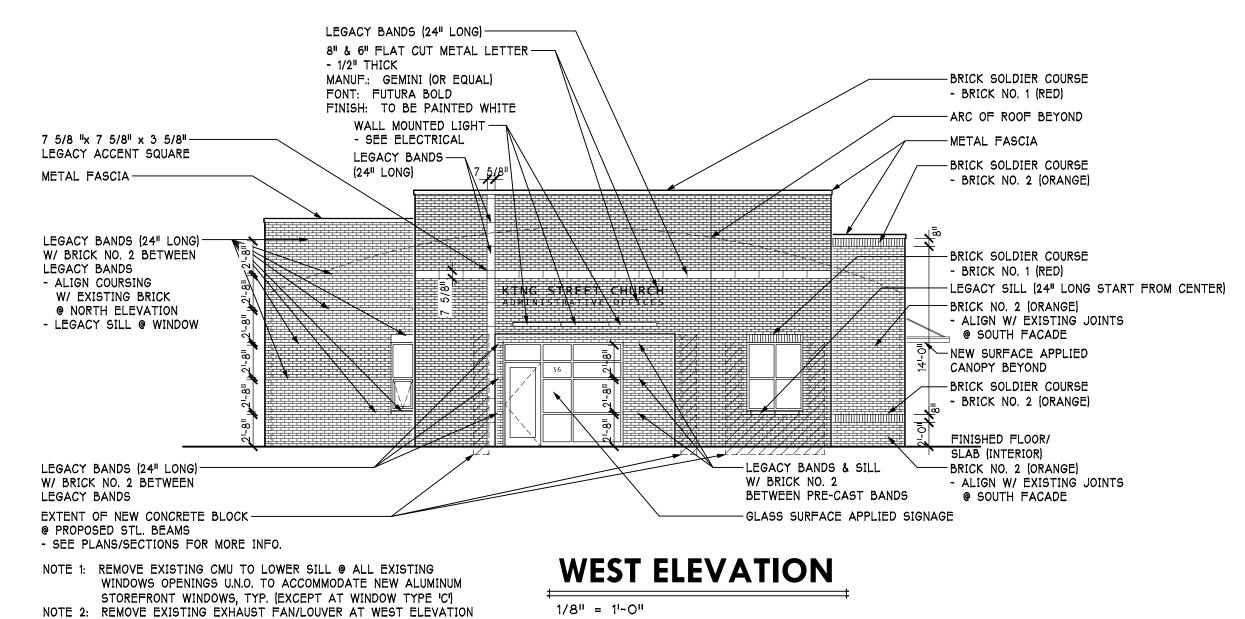

Newcomer Associates, Inc. **Drawing Title:** EXTERIOR ELEVATIONS

Sheet No. **Date:** January 29, 2016

King Offic

 \bigcirc 2016

Job No:

Drawn:

Checked:

Revisions:

No: Date:

No: Date:

No: Date:

No: Date:

No: Date:

No: Date:

80

1526

R.Bigham