


DOOR AND FRAME SCHEDULE


NO.	TYPE	STYLE	DOOR										FRAME			REMARKS
			SIZE	THK.	MAT.	FIN.	GLAZING	RATING	HDWR.	SILL	JAMB	TYPE	MAT.	FIN.		
101A	HINGED	FL	3'-0" x 7'-0"	1 3/4"	ALUM.	PTD.	G4	--	11	ALUM.	6	1	ALUM.	PTD.	--	
101B	HINGED	F	3'-0" x 7'-0"	1 3/4"	SC	ST&V	--	10	--	1	4	H.M.	PTD.	--		
102	HINGED	F	3'-0" x 7'-0"	1 3/4"	SC	ST&V	--	3	--	1	4	H.M.	PTD.	--		
104	HINGED	FL	3'-0" x 7'-0"	1 3/4"	SC	ST&V	G4	--	4	--	1	4	H.M.	PTD.	--	
105	HINGED	F	2'-6" x 7'-0"	1 3/4"	SC	ST&V	--	4	--	5	4	H.M.	PTD.	--		
106	HINGED	NL	3'-0" x 7'-0"	1 3/4"	SC	ST&V	G3	--	4	--	1	4	H.M.	PTD.	--	
107	HINGED	NL	3'-0" x 7'-0"	1 3/4"	SC	ST&V	G3	--	4	--	1	4	H.M.	PTD.	--	
108	HINGED	FL	3'-0" x 7'-0"	1 3/4"	SC	ST&V	G4	--	4	--	1	4	H.M.	PTD.	--	* PROVIDE COATS HOOKS
109	HINGED	F	3'-0" x 7'-0"	1 3/4"	SC	ST&V	--	1	--	1	4	H.M.	PTD.	--		
110	HINGED	NL	3'-0" x 7'-0"	1 3/4"	SC	ST&V	G3	--	1	--	1	4	H.M.	PTD.	--	
111	HINGED	F	2 @ 3'-0" x 7'-0"	1 3/4"	SC	ST&V	--	8	--	5	4	H.M.	PTD.	--		
112	HINGED	F	2'-6" x 7'-0"	1 3/4"	SC	ST&V	--	5	--	5	4	H.M.	PTD.	--		
113	HINGED	F	2'-6" x 7'-0"	1 3/4"	SC	ST&V	--	5	--	5	4	H.M.	PTD.	--		
115	HINGED	F	2'-6" x 7'-0"	1 3/4"	SC	ST&V	--	5	--	5	4	H.M.	PTD.	--		
117	HINGED	NL	3'-0" x 7'-0"	1 3/4"	SC	ST&V	G3	--	2	--	1	4	H.M.	PTD.	--	
118	HINGED	F	2'-6" x 7'-0"	1 3/4"	SC	ST&V	--	5	--	5	4	H.M.	PTD.	--		
119	HINGED	FL	3'-0" x 7'-0"	1 3/4"	SC	ST&V	G4	--	4	--	1	5	H.M.	PTD.	--	
120	HINGED	NL	3'-0" x 7'-0"	1 3/4"	SC	ST&V	G3	--	2	--	1	4	H.M.	PTD.	--	
121	HINGED	F	2'-6" x 7'-0"	1 3/4"	SC	ST&V	--	5	--	5	4	H.M.	PTD.	--		
122	HINGED	FL	3'-0" x 7'-0"	1 3/4"	SC	ST&V	G3	--	5	--	1	4	H.M.	PTD.	--	
123	HINGED	F	2'-6" x 7'-0"	1 3/4"	SC	ST&V	--	5	--	5	4	H.M.	PTD.	--		
125	HINGED	NL	3'-0" x 7'-0"	1 3/4"	SC	ST&V	G3	--	1	--	1	4	H.M.	PTD.	--	
126	HINGED	NL	3'-0" x 7'-0"	1 3/4"	SC	ST&V	G3	--	2	--	1	4	H.M.	PTD.	--	
127A	HINGED	FL	2 @ 3'-0" x 7'-0"	1 3/4"	SC	ST&V	G3	--	7	--	5	2	H.M.	PTD.	--	
127B	HINGED	FL	2 @ 3'-0" x 7'-0"	1 3/4"	SC	ST&V	G3	--	7	--	5	2	H.M.	PTD.	--	
128A	HINGED	FL	2 @ 3'-0" x 7'-0"	1 3/4"	ALUM.	PTD.	G4	--	11	ALUM.	3	4	ALUM.	PTD.	--	
128B	HINGED	FL	2 @ 3'-0" x 7'-0"	1 3/4"	SC	ST&V	G4	--	9	--	4	H.M.	PTD.	--		
128A	HINGED	FL	3'-0" x 7'-0"	1 3/4"	SC	ST&V	G4	--	4	--	1	4	H.M.	PTD.	--	
128B	HINGED	F	2'-6" x 7'-0"	1 3/4"	SC	ST&V	--	4	--	5	4	H.M.	PTD.	--		
131	HINGED	F	3'-0" x 7'-0"	1 3/4"	SC	ST&V	--	3	--	1	4	H.M.	PTD.	--		
132	HINGED	F	3'-0" x 7'-0"	1 3/4"	SC	ST&V	--	3	--	1	4	H.M.	PTD.	--		
133	HINGED	F	3'-0" x 8'-0"	1 3/4"	SC	ST&V	--	5	--	5	4	H.M.	PTD.	--		
134	HINGED	FL	3'-0" x 7'-0"	1 3/4"	SC	ST&V	G4	--	4	--	1	4	H.M.	PTD.	--	
135	HINGED	FL	2 @ 3'-0" x 7'-0"	1 3/4"	SC	ST&V	G6	--	8	--	1	2	H.M.	PTD.	--	
136	HINGED	FL	3'-0" x 7'-0"	1 3/4"	SC	ST&V	G3	--	4	--	1	4	H.M.	PTD.	--	
137	HINGED	NL	3'-0" x 7'-0"	1 3/4"	SC	ST&V	G3	--	1	--	1	4	H.M.	PTD.	--	
138	HINGED	NL	3'-0" x 7'-0"	1 3/4"	SC	ST&V	G3	--	1	--	1	4	H.M.	PTD.	--	
139	HINGED	FL	3'-0" x 7'-0"	1 3/4"	SC	ST&V	G4	--	4	--	4	5	H.M.	PTD.	--	
140	HINGED	NL	3'-0" x 7'-0"	1 3/4"	SC	ST&V	G3	--	1	--	1	4	H.M.	PTD.	--	
141	HINGED	NL	3'-0" x 7'-0"	1 3/4"	SC	ST&V	G3	--	1	--	1	4	H.M.	PTD.	--	
142	HINGED	NL	3'-0" x 7'-0"	1 3/4"	SC	ST&V	G3	--	1	--	1	4	H.M.	PTD.	--	
143	HINGED	NL	3'-0" x 7'-0"	1 3/4"	SC	ST&V	G3	--	1	--	4	4	H.M.	PTD.	--	
144	HINGED	F	3'-0" x 7'-0"	1 3/4"	SC	ST&V	--	1	--	5	4	H.M.	PTD.	--		
147	HINGED	FL	3'-0" x 7'-0"	1 3/4"	--	--	G4	--	11	ALUM.	3	5	ALUM.	PTD.	--	
148	HINGED	F	3'-0" x 7'-0"	1 3/4"	SC	ST&V	--	1	--	5	4	H.M.	PTD.	--		
149	HINGED	NL	3'-0" x 7'-0"	1 3/4"	SC	ST&V	G3	--	1	--	1	4	H.M.	PTD.	--	
150A	HINGED	F	3'-0" x 5'-4"	1 3/4"	H.M.I.	PTD.	--	6	ALUM.	2	5	H.M.	PTD.	--	* G.C. TO FIELD VERIFY FINAL DOOR HEIGHT REQUIRED W/ EXISTING CONDITIONS	
150B	HINGED	F	3'-0" x 7'-0"	1 3/4"	SC	ST&V	--	1	--	5	4	H.M.	PTD.	--		
151	QUADRUPLE SLIDING	F	2 @ 6'-0" x 7'-0"	1 1/4"	--	--	--	--	--	--	--	--	--	--	--	

NOTE 1: ALL PRIVATE OFFICES TO HAVE COAT HOOK MOUNTED 66" A.F.F. (BOBRICK B-212, SATIN CHROME)
 NOTE 2: ALL TOILET ROOMS TO HAVE (2) COAT HOOKS MOUNTED 48" & 66" A.F.F. (BOBRICK B-212, SATIN CHROME)

DOOR FRAME SCHEDULE

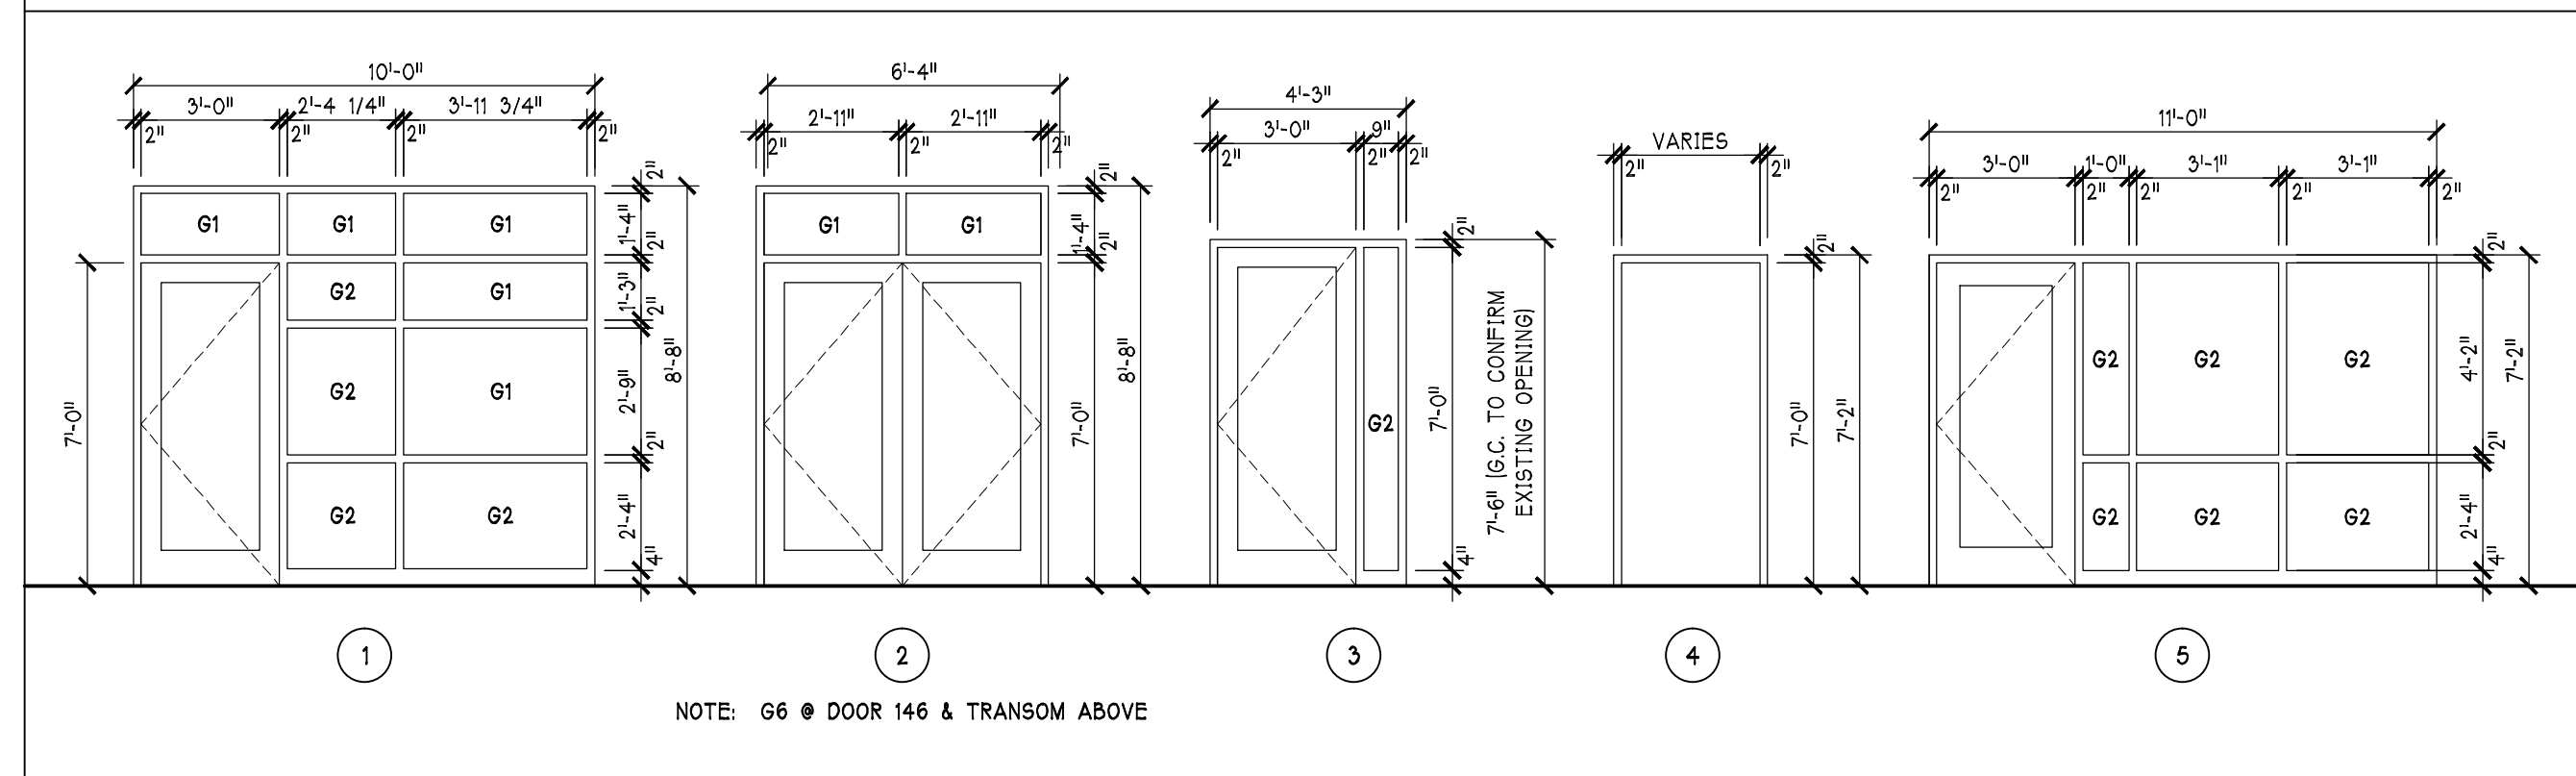

DOOR STYLE SCHEDULE

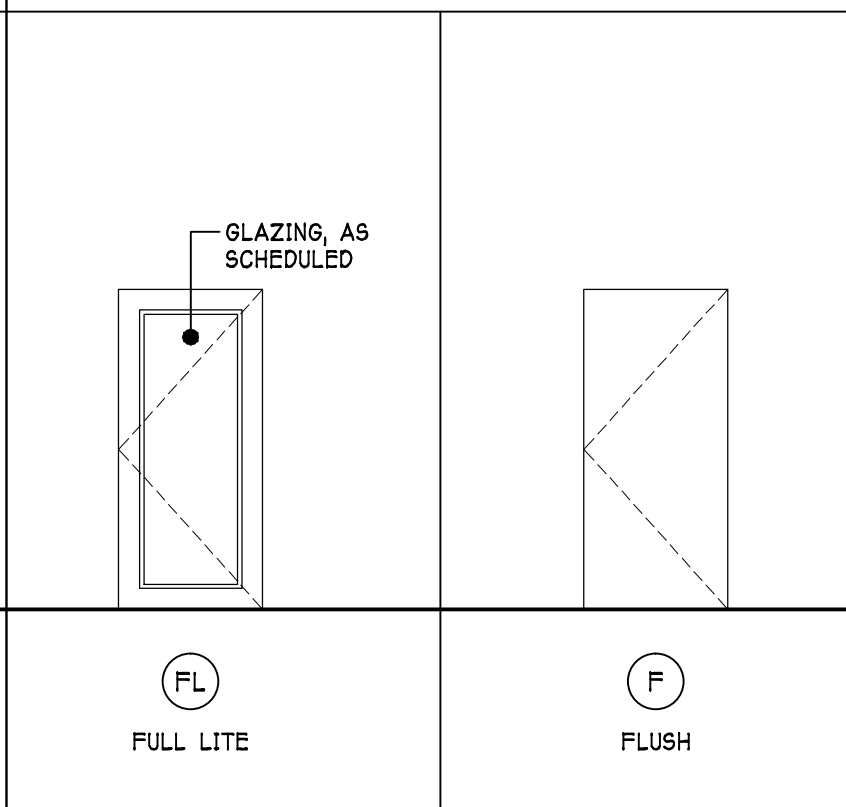


GLAZING SCHEDULE

ITEM	DESCRIPTION
G1	#1 ANNEALED INSUL. GLASS
G2	#1 TEMPERED INSUL. GLASS
G3	1/4" TEMPERED GLASS
G4	#1 TEMPERED INSUL. GLASS
G5	#1 TEMPERED INSUL. GLASS FOR INT. OFFICE WINDOW
G6	#1 TEMPERED INSUL. FROSTED GLASS - INSULATED GLASS FOR FULL-GLASS DOOR/ WINDOW ASSEMBLY
G7	1 HOUR RATED FIRE GLASS


ABBREVIATIONS

CODE	DESCRIPTION
ALUM	ALUMINUM
CPT.	CARPET
CONC	CONCRETE - SEALED
C.T.	CERAMIC TILE
EXIST.	EXISTING
GWP	GYP. WALL BOARD
HMI	HOLLOW METAL
PTD.	PAINTED
SACT	SUSPENDED ACOUSTIC CEILING TILE
SC	SOLID CORE
ST&V	STAINED & VARNISHED
VCT	VINYL COMPOSITE TILE

DOOR & WINDOW JAMB SCHEDULE

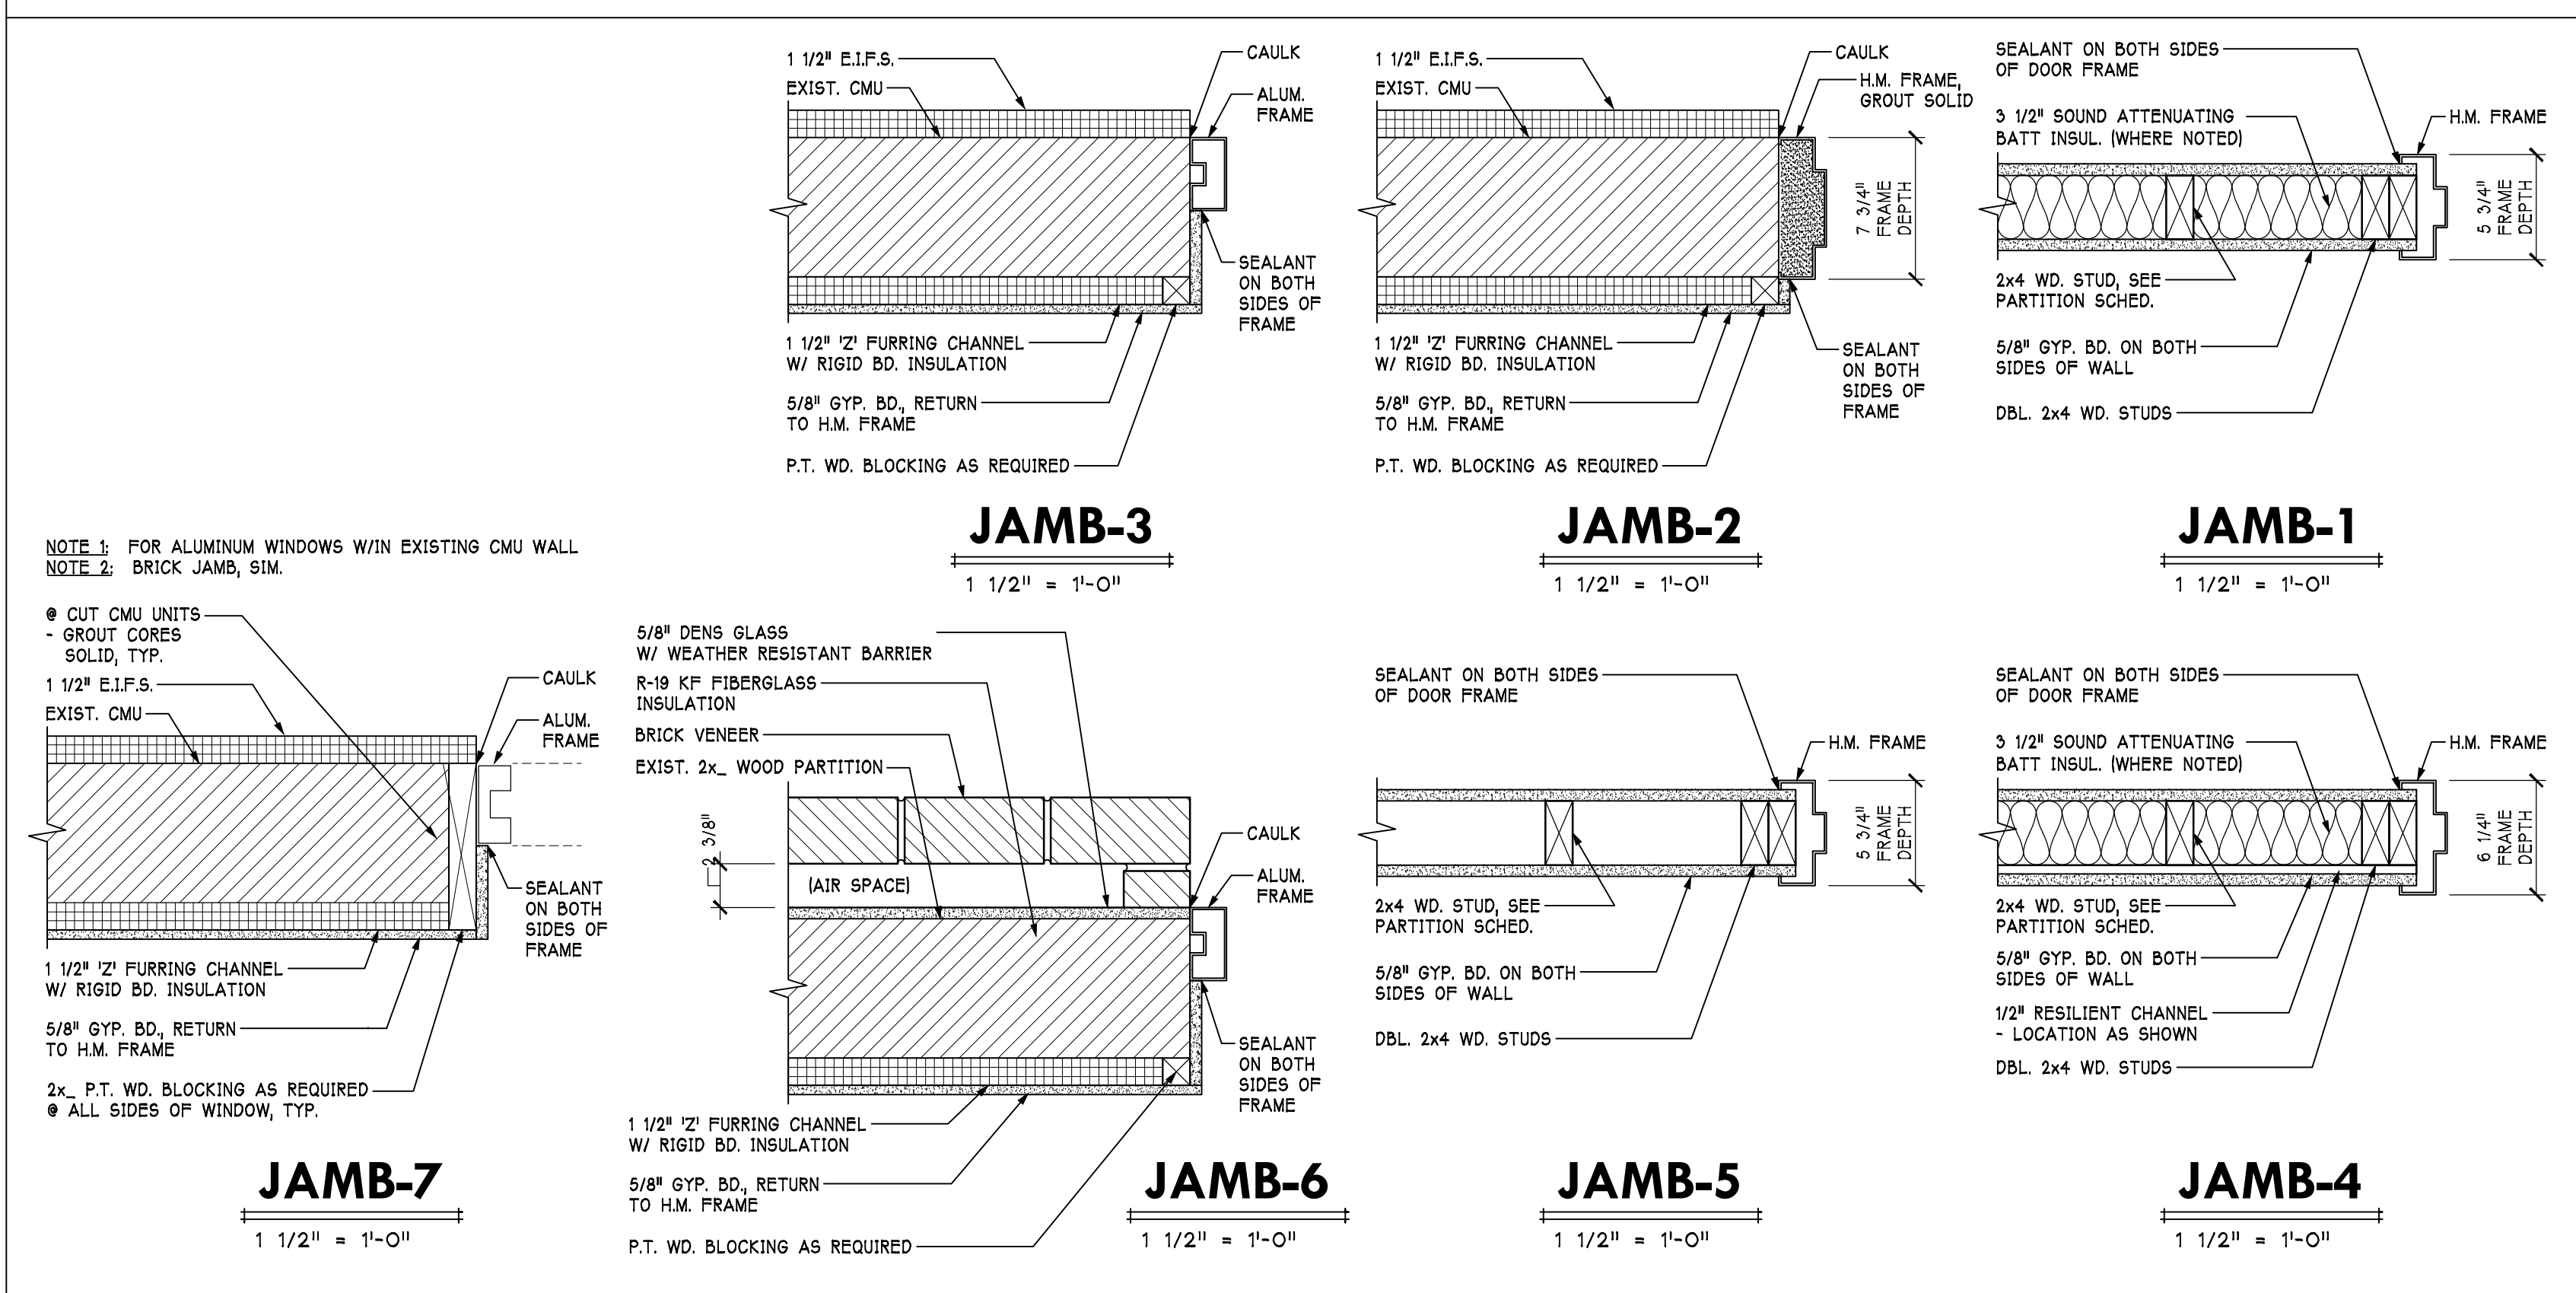

WINDOW TYPES SCHEDULE

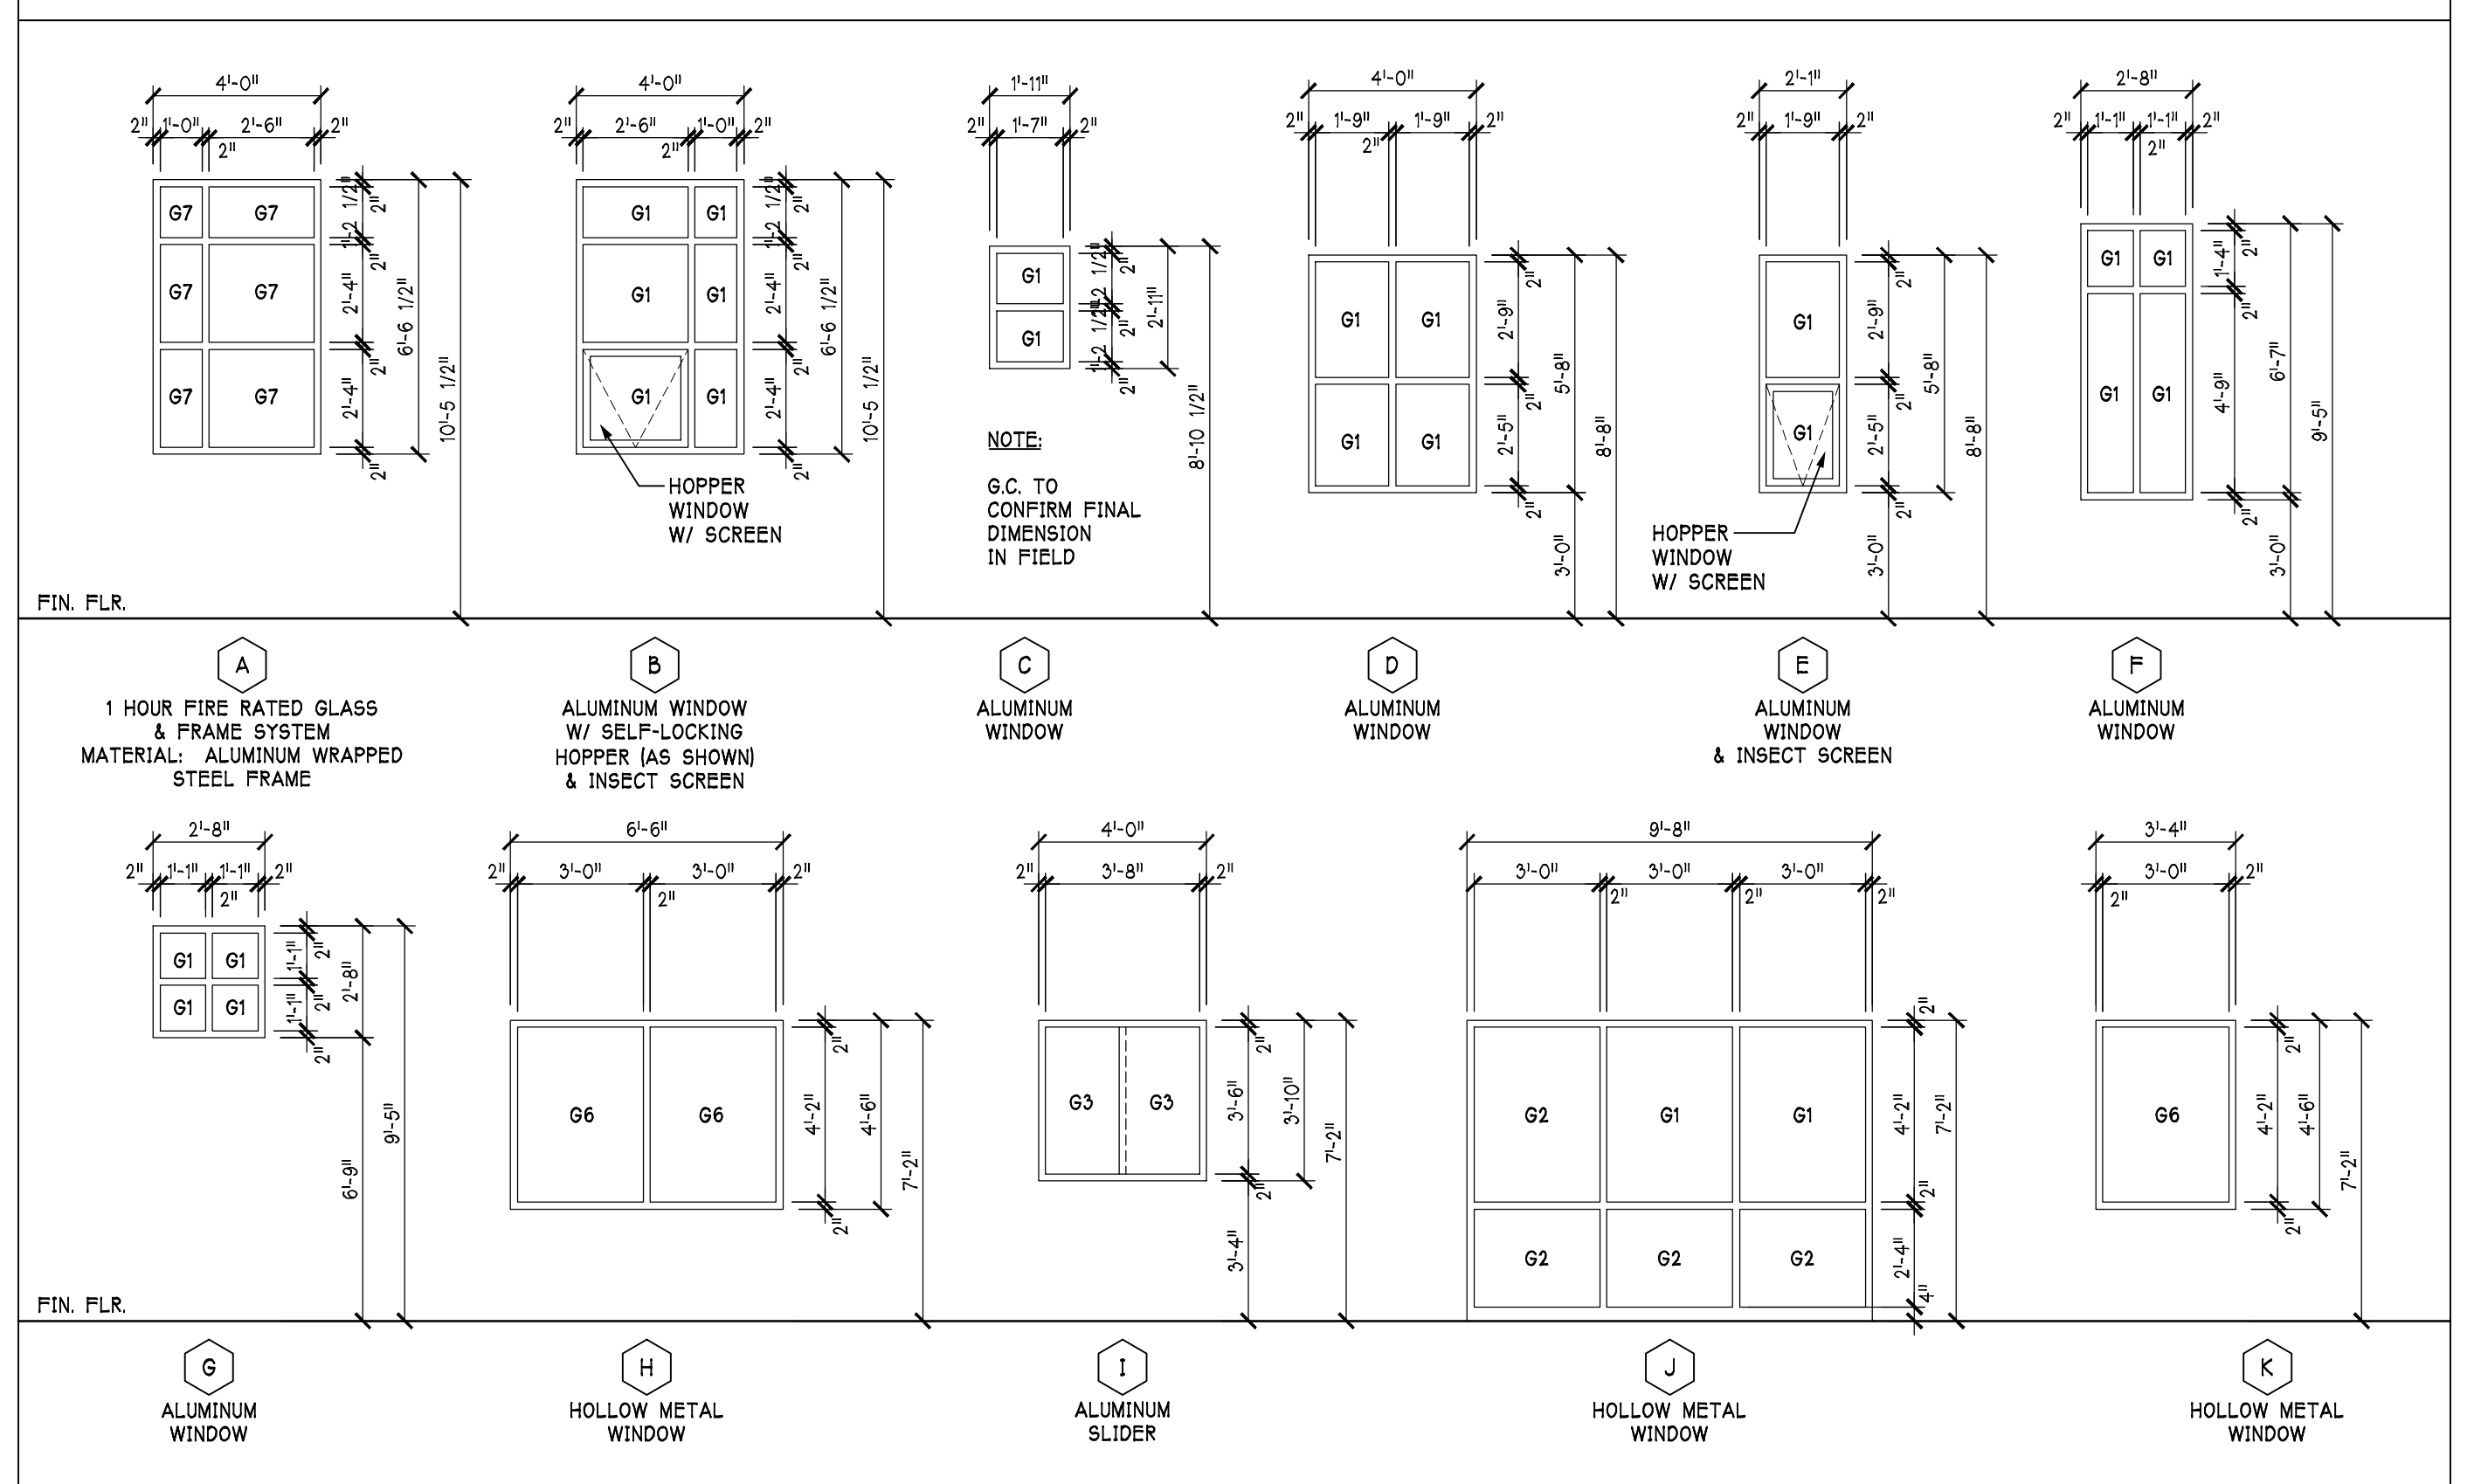

Revisions:
 No: Date:
 No: Date:
 No: Date:
 No: Date:
 No: Date:

NEWCOMER ASSOCIATES
 architecture + engineering
 1105 Shiller Avenue Chambersburg, PA 17201 Tel: 717.263.0101 Fax: 717.263.1780 www.newcomerassociates.com

King Street Church
 Office Building Renovation
 Chambersburg, Pennsylvania 17201
 56 North Second Street

© 2016 Newcomer Associates, Inc.
 Drawing Title:
 ROOM FINISH &
 DOOR SCHEDULES

Sheet No.
A601
 Date: January 29, 2016