
## EXISTING GYPSUM BOARD CEILING NOTES:

- 1. ALL EXPOSED FINISHED GYPSUM BOARD (AT CEILING) TO BE PATCHED & REPAIRED AS NECESSARY FOR APPROVED FINISH.

  GYPSUM BOARD EXHIBITING WAVINESS OR SAGGING DUE TO MOISTURE OR AGE TO BE REPLACED WITH NEW GYPSUM BOARD, TYP.
- 2. ALL CONCEALED FINISHED GYPSUM BOARD (AT CEILING) TO BE PATCHED & REPAIRED AS NECESSARY WITH SCREWS AND/OR 2x\_ FRT BLOCKING AS REQUIRED.

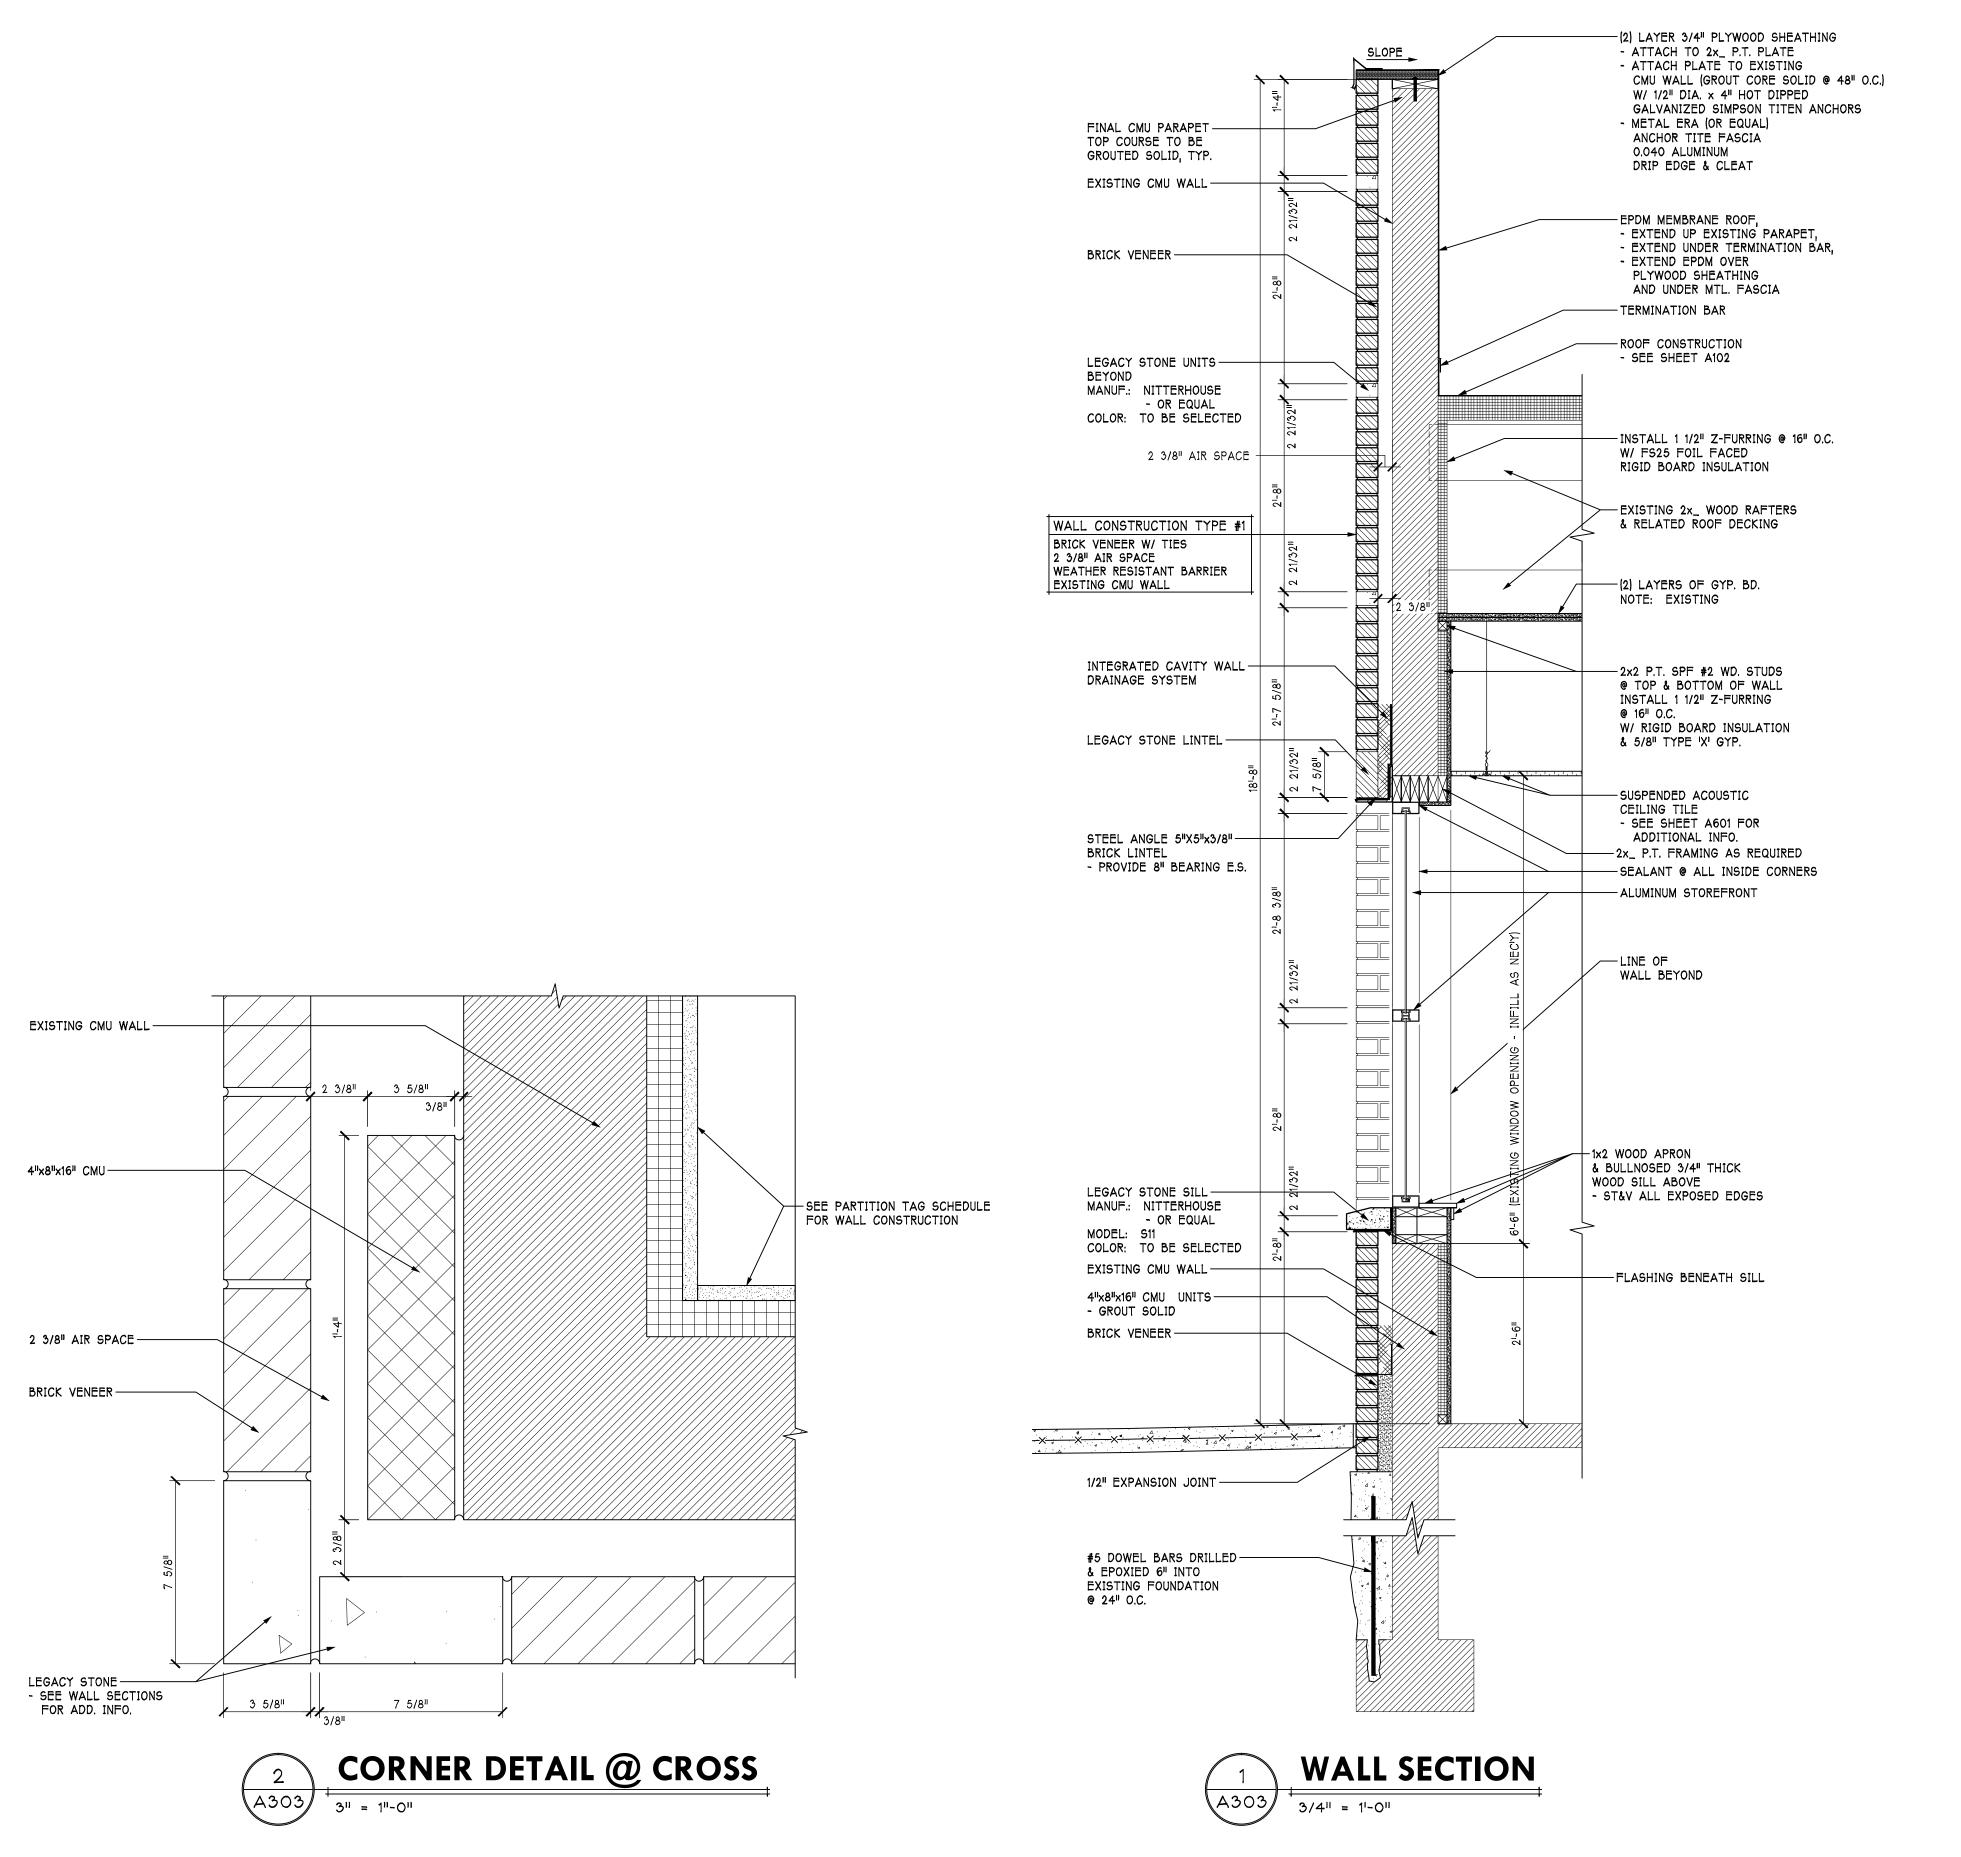

Job No: 1526
Drawn:
Checked:

Revisions:
No: Date:

No: Date:

No: Date:

No: Date:

ER ASSOCIATES

re + engineering

re: 717 263 0101 Fax: 717 263 7380 www.newcomerassociates.com

King Street Church
Office Building Renovation

 $\boldsymbol{z}$ 

© 2016 Newcomer Associates, Inc.

Drawing Title:
WALL SECTIONS

Sheet No.

A303

**Date:** January 29, 2016