
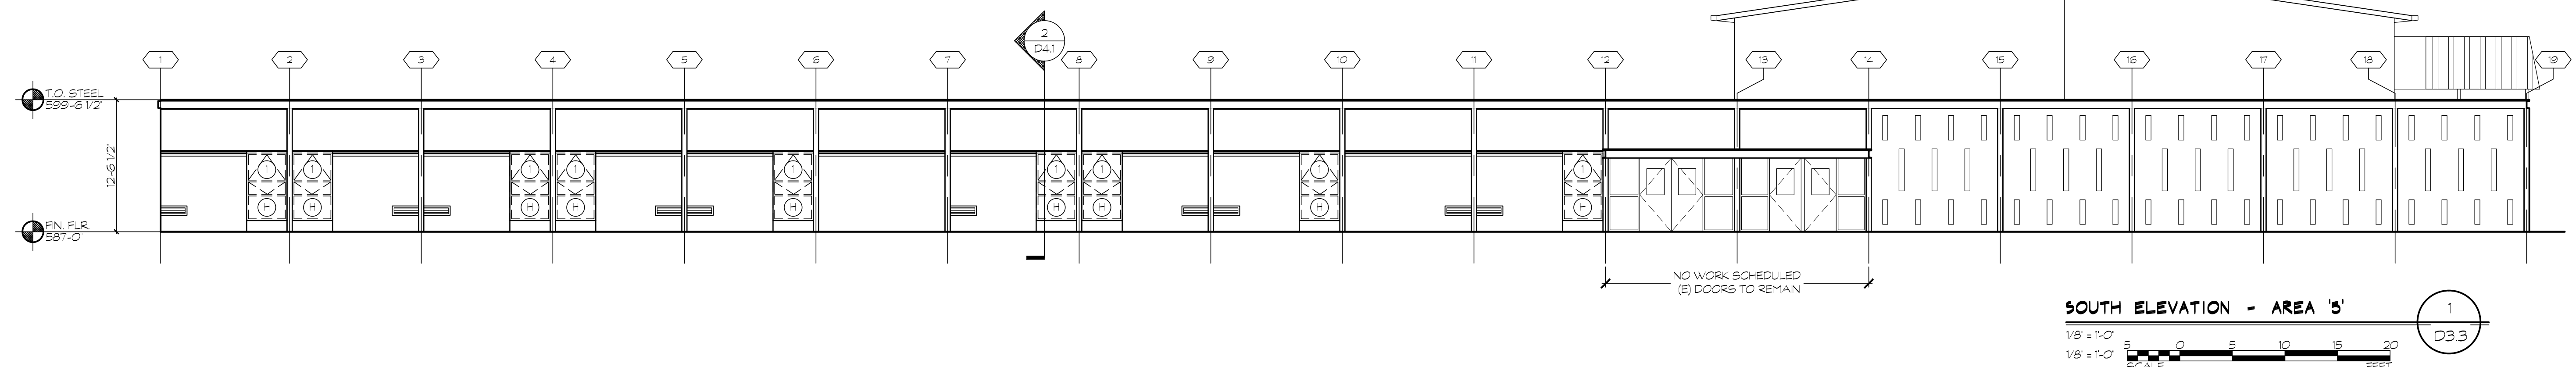
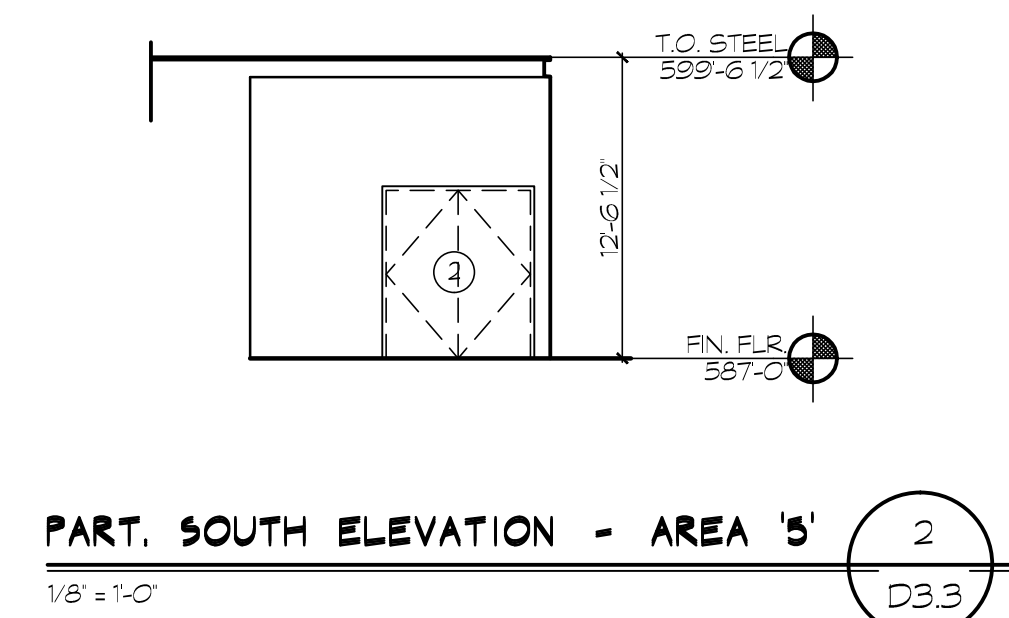
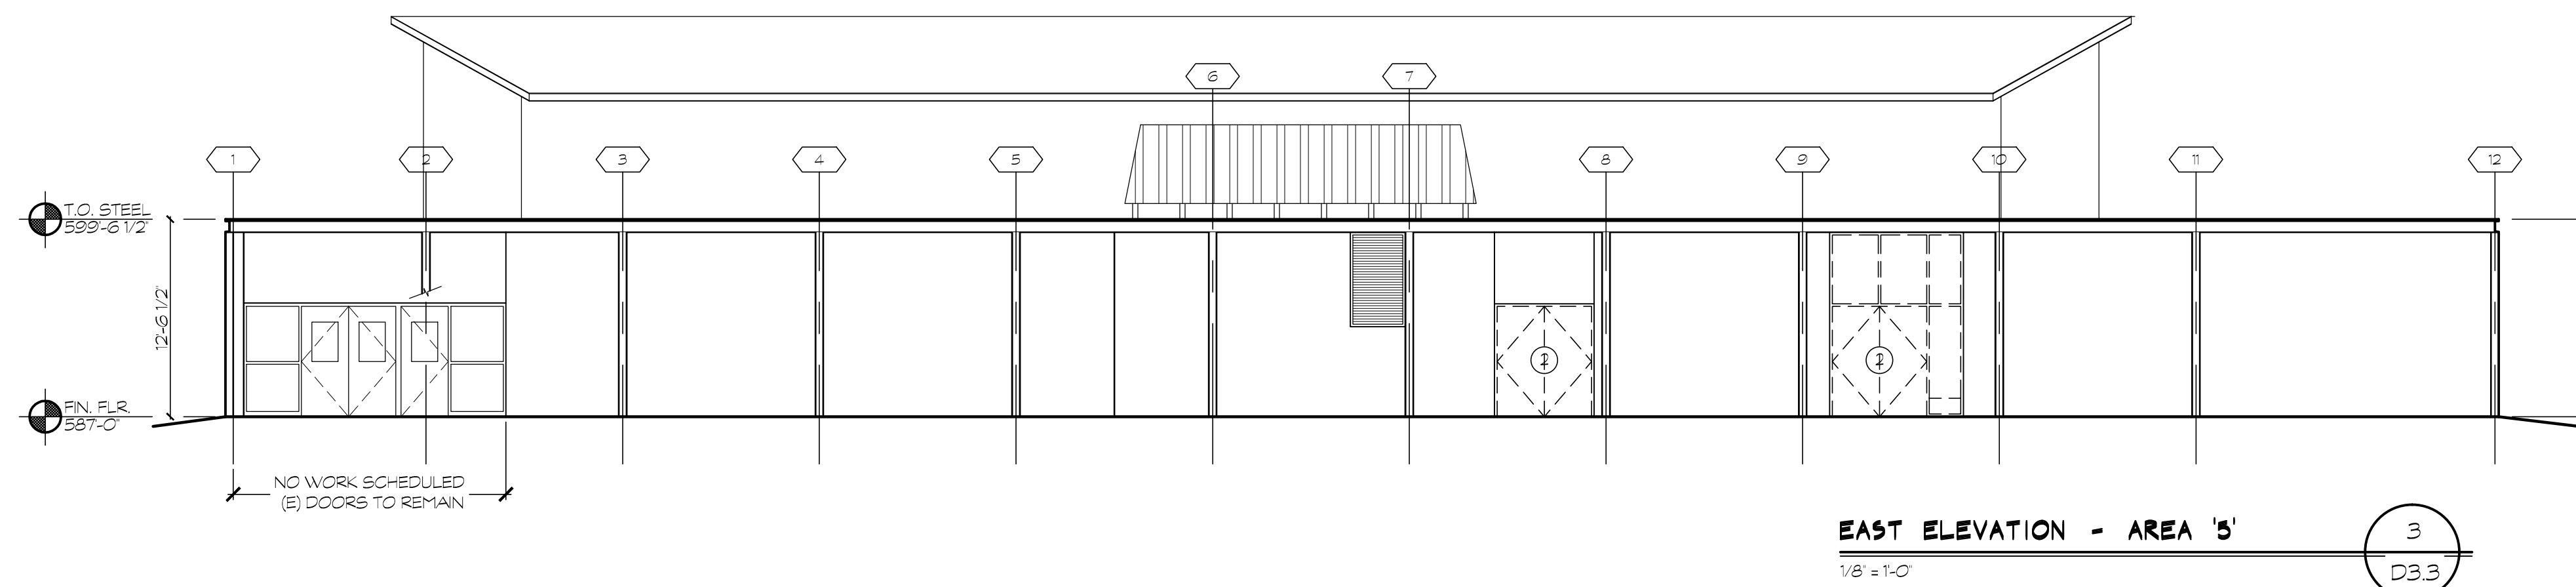
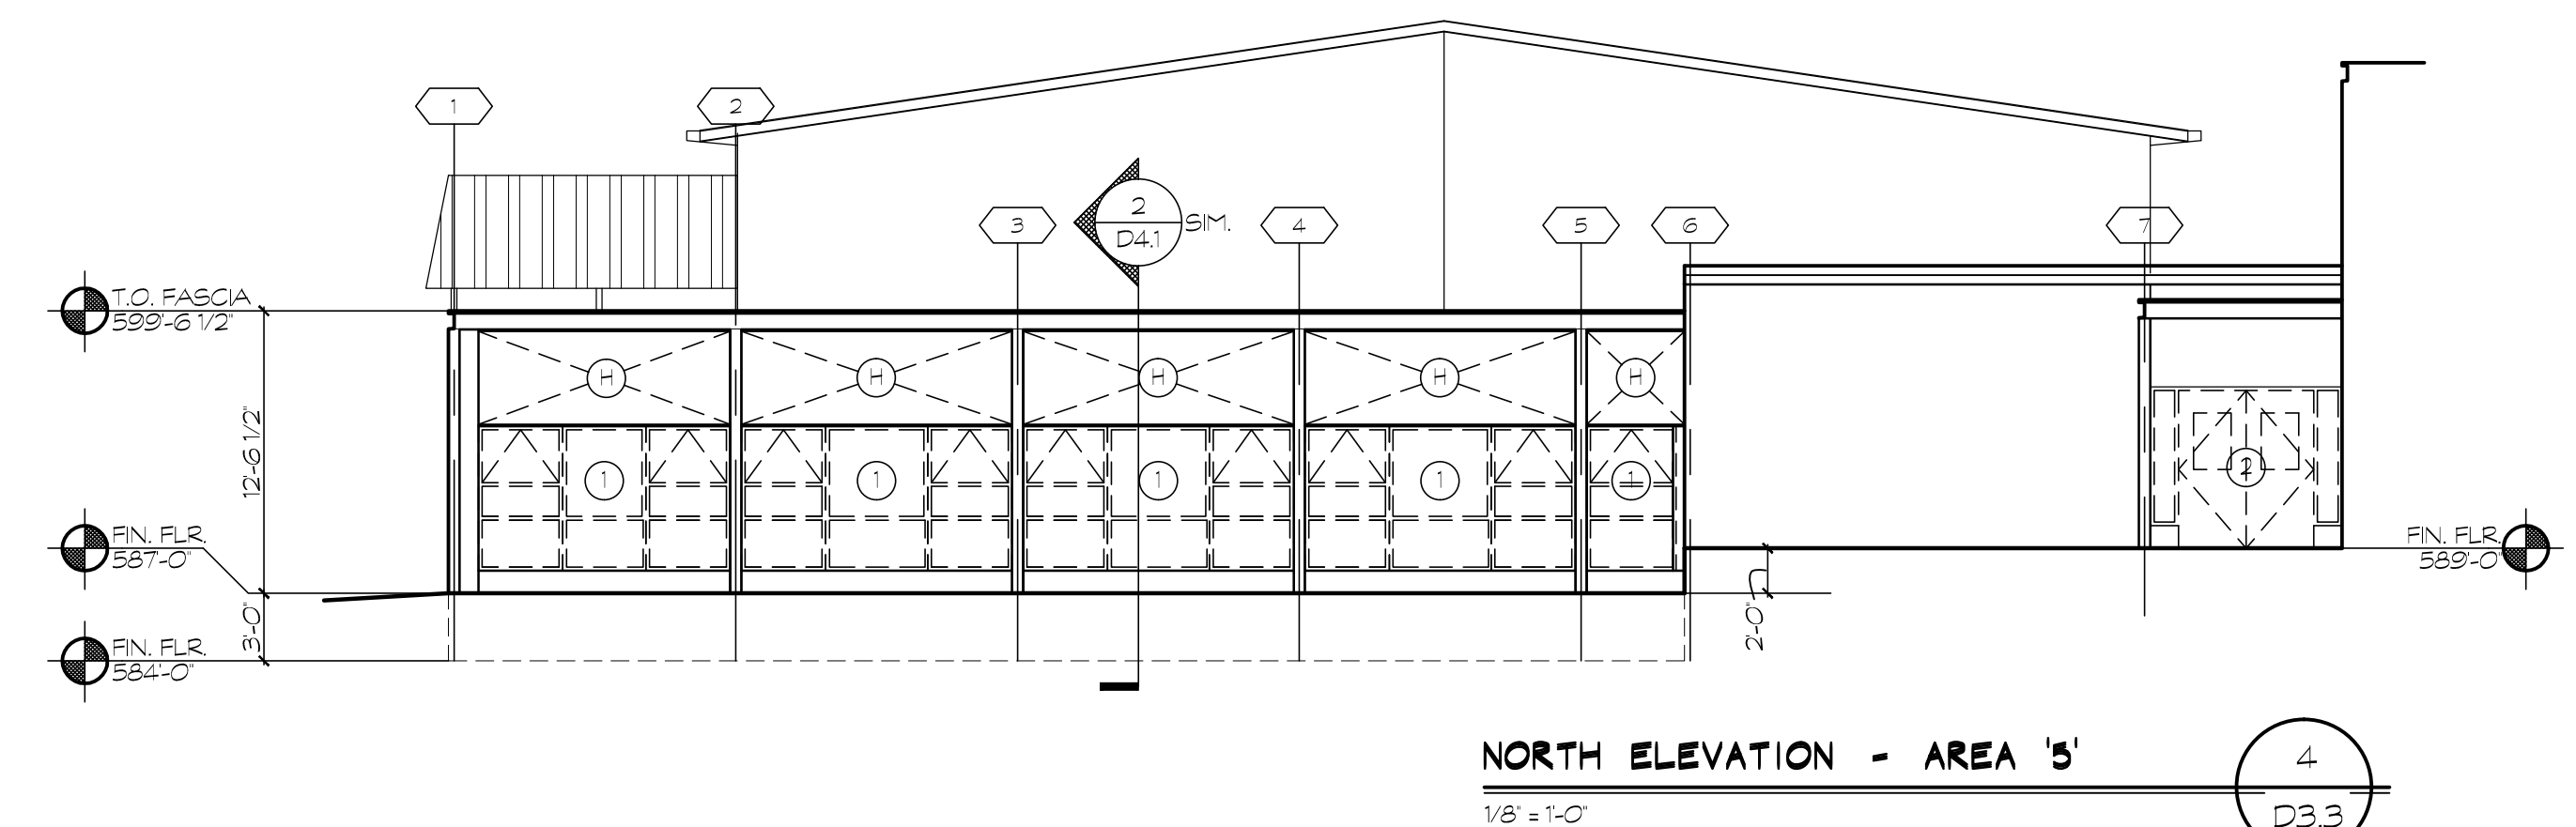


SYMBOLS LEGEND	
	DEMOLITION NOTE
	ELEVATION REFERENCE GRID
	ELEVATION BENCHMARK
	WALL TYPE
	ELEVATION KEY

- DEMOLITION NOTES**
- REMOVE (E) WINDOW FRAME, GLAZING & ASSOCIATED WINDOW TREATMENTS. PATCH & REPAIR ADJACENT WALLS AS REQUIRED.
 - REMOVE (E) DOOR & FRAME. PATCH & REPAIR ADJACENT WALLS & FLOOR AS REQUIRED.
 - REMOVE (E) DOOR & HARDWARE. PATCH & REPAIR (E) ADJACENT HOLLOW METAL FRAMES AS REQUIRED.
 - REMOVE (E) HOLLOW METAL FRAME. PATCH & REPAIR (E) MASONRY AS REQUIRED.
 - REMOVE (E) STL. ANGLE OVERHEAD DOOR. STOP. GRIND FLUSH W/ ADJACENT STL. & PAINT EXPOSED EDGE.
- ABATEMENT NOTES**
- REMOVE (E) LAMINATED PORCELAIN PANEL & FRAME. REFER TO ABATEMENT SPECIFICATIONS. PATCH & REPAIR (E) MASONRY AS REQUIRED.

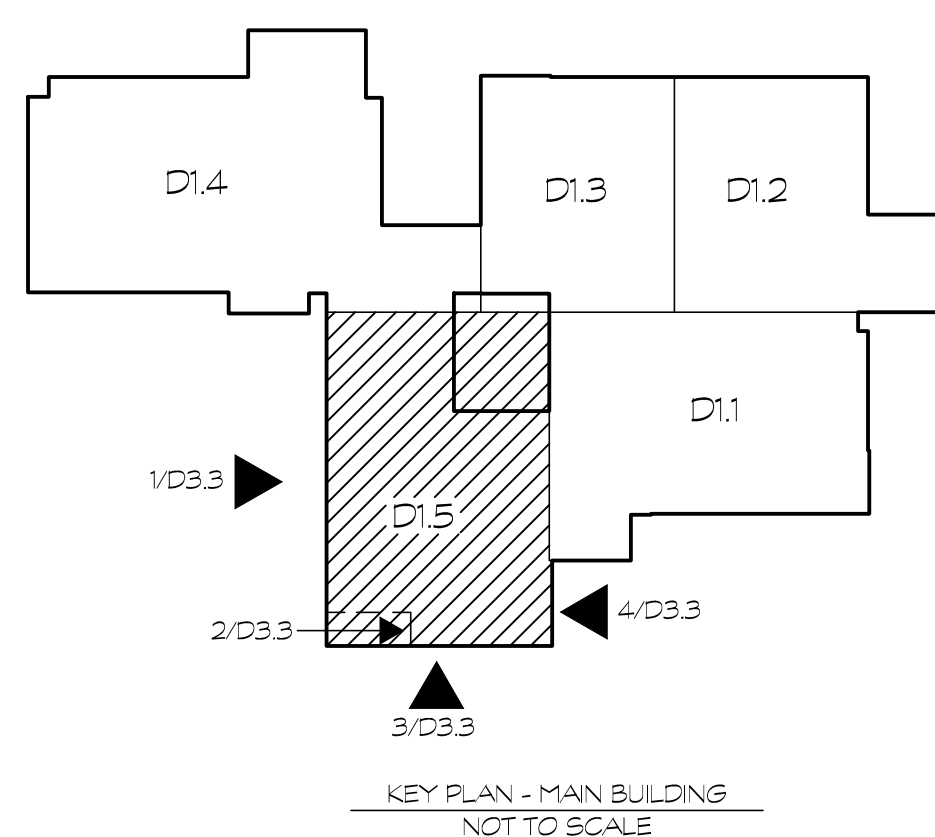

DRAWINGS INTENT IS TO INDICATE GENERAL ARRANGEMENT, DESIGN AND DIMENSIONS. CONTRACTOR SHALL VERIFY ALL DIMENSIONS AND CONDITIONS AS SHOWN IN THE FIELD. CONTRACTOR SHALL BE RESPONSIBLE FOR OBTAINING ALL NECESSARY PERMITS AND APPROVALS FROM THE APPROPRIATE AGENCIES. CONTRACTOR SHALL BE RESPONSIBLE FOR OBTAINING ALL NECESSARY PERMITS AND APPROVALS FROM THE APPROPRIATE AGENCIES.

DESIGNER: BUSHEY FEIGHT MORIN ARCHITECTS, INC.
 ARCHITECT: BUSHEY FEIGHT MORIN ARCHITECTS, INC.
 LICENSE NO. 0000000000
 EXPIRES: 12/31/2024

BUSHEY FEIGHT MORIN ARCHITECTS, INC.
 473 North Potomac Street, Hagerstown, MD 21740
 301-333-5600 Fax 301-793-6612
 Email: BFM@BFMArchitects.com

BFM
BUSHEY FEIGHT MORIN ARCHITECTS, INC.
WCPIS - BOONSBORO HIGH SCHOOL
WINDOW & DOOR REPLACEMENT
 BFM# 11071
 PSC# 2100114SR

BLDG. ELEV'S
 DEMOLITION
D3.3
 1 OF SHEETS
 DATE: 1/28/14