


1 GROUND FLOOR PLAN


1/8" = 1'-0"

DOOR & WINDOW TYPES

NOTE: FPNW = FIXED DOUBLE HANG
 FPNR = FIXED TRANSOM
 FWSL = FIXED SIDELIGHT

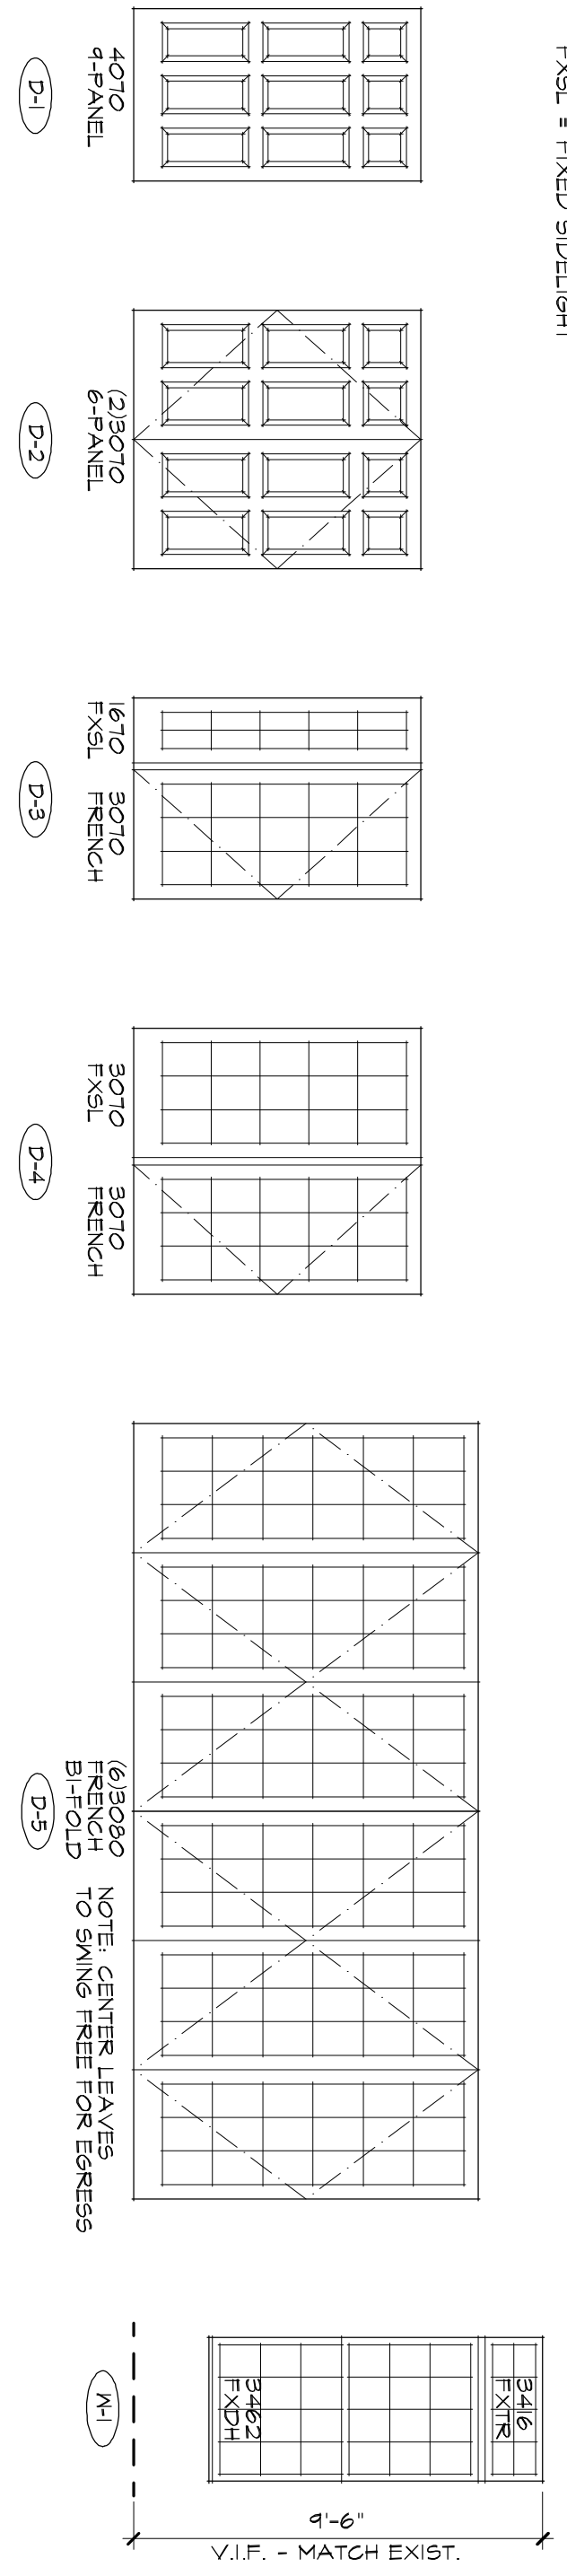

WALL TYPES

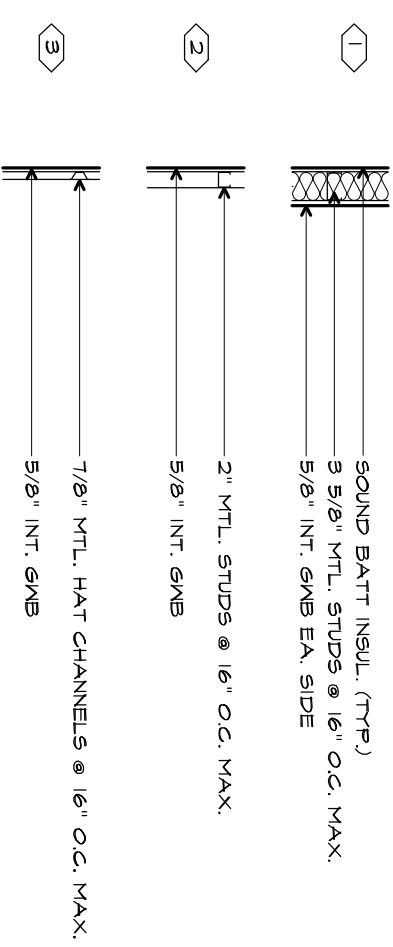

FINISH & TRIM SCHEDULE

NO.	ROOM NAME	FLOOR	BASE	WALL	CEILING	TRIM
001	STORAGE	HARDWOOD	EXIST. TO REMAIN	EXIST. TO REMAIN	EXIST. TO REMAIN	EXIST. TO REMAIN
002	ELECTRICAL	PAINT	PAINT	PAINT	PAINT	PAINT
003	CABT STORAGE	EXIST. TO REMAIN	EXIST. TO REMAIN	EXIST. TO REMAIN	EXIST. TO REMAIN	EXIST. TO REMAIN
004	MECHANICAL	EXIST. TO REMAIN	EXIST. TO REMAIN	EXIST. TO REMAIN	EXIST. TO REMAIN	EXIST. TO REMAIN
005	ELECTRICAL	PAINT	PAINT	PAINT	PAINT	PAINT
006	WOMEN'S TOILET	EXIST. TO REMAIN	EXIST. TO REMAIN	EXIST. TO REMAIN	EXIST. TO REMAIN	EXIST. TO REMAIN
007	MEN'S TOILET	EXIST. TO REMAIN	EXIST. TO REMAIN	EXIST. TO REMAIN	EXIST. TO REMAIN	EXIST. TO REMAIN
008	HALL	EXIST. TO REMAIN	EXIST. TO REMAIN	EXIST. TO REMAIN	EXIST. TO REMAIN	EXIST. TO REMAIN
009	MIDDLEBERG GRILL	EXIST. TO REMAIN	EXIST. TO REMAIN	EXIST. TO REMAIN	EXIST. TO REMAIN	EXIST. TO REMAIN
010	POTOMAC ROOM	EXIST. TO REMAIN	EXIST. TO REMAIN	EXIST. TO REMAIN	EXIST. TO REMAIN	EXIST. TO REMAIN
011	NOT USED					
012	KITCHEN	EXIST. TO REMAIN	EXIST. TO REMAIN	EXIST. TO REMAIN	EXIST. TO REMAIN	EXIST. TO REMAIN
013	FOYER	EXIST. TO REMAIN	EXIST. TO REMAIN	EXIST. TO REMAIN	EXIST. TO REMAIN	EXIST. TO REMAIN
014	LOBBY	EXIST. TO REMAIN	EXIST. TO REMAIN	EXIST. TO REMAIN	EXIST. TO REMAIN	EXIST. TO REMAIN
015	VESTIBULE	EXIST. TO REMAIN	EXIST. TO REMAIN	EXIST. TO REMAIN	EXIST. TO REMAIN	EXIST. TO REMAIN
016	AEROBICS	EXIST. TO REMAIN	EXIST. TO REMAIN	EXIST. TO REMAIN	EXIST. TO REMAIN	EXIST. TO REMAIN
017	ACTIVITIES	EXIST. TO REMAIN	EXIST. TO REMAIN	EXIST. TO REMAIN	EXIST. TO REMAIN	EXIST. TO REMAIN
018	LIBRARY	EXIST. TO REMAIN	EXIST. TO REMAIN	EXIST. TO REMAIN	EXIST. TO REMAIN	EXIST. TO REMAIN
019	HALL	EXIST. TO REMAIN	EXIST. TO REMAIN	EXIST. TO REMAIN	EXIST. TO REMAIN	EXIST. TO REMAIN
020	JANITOR	EXIST. TO REMAIN	EXIST. TO REMAIN	EXIST. TO REMAIN	EXIST. TO REMAIN	EXIST. TO REMAIN
021	NOT USED					
022	FITNESS ROOM	EXIST. TO REMAIN	EXIST. TO REMAIN	EXIST. TO REMAIN	EXIST. TO REMAIN	EXIST. TO REMAIN
023	FITNESS STORAGE	EXIST. TO REMAIN	EXIST. TO REMAIN	EXIST. TO REMAIN	EXIST. TO REMAIN	EXIST. TO REMAIN
024	ELEV. MACH. ROOM	EXIST. TO REMAIN	EXIST. TO REMAIN	EXIST. TO REMAIN	EXIST. TO REMAIN	EXIST. TO REMAIN
025	VENDING	EXIST. TO REMAIN	EXIST. TO REMAIN	EXIST. TO REMAIN	EXIST. TO REMAIN	EXIST. TO REMAIN
026	VESTIBULE	EXIST. TO REMAIN	EXIST. TO REMAIN	EXIST. TO REMAIN	EXIST. TO REMAIN	EXIST. TO REMAIN
027	MENS LOCKERS	EXIST. TO REMAIN	EXIST. TO REMAIN	EXIST. TO REMAIN	EXIST. TO REMAIN	EXIST. TO REMAIN
028	SAUNA	EXIST. TO REMAIN	EXIST. TO REMAIN	EXIST. TO REMAIN	EXIST. TO REMAIN	EXIST. TO REMAIN
029	MENS SHOWERS	EXIST. TO REMAIN	EXIST. TO REMAIN	EXIST. TO REMAIN	EXIST. TO REMAIN	EXIST. TO REMAIN
030	MENS TOILET	EXIST. TO REMAIN	EXIST. TO REMAIN	EXIST. TO REMAIN	EXIST. TO REMAIN	EXIST. TO REMAIN
031	VESTIBULE	EXIST. TO REMAIN	EXIST. TO REMAIN	EXIST. TO REMAIN	EXIST. TO REMAIN	EXIST. TO REMAIN
032	VESTIBULE	EXIST. TO REMAIN	EXIST. TO REMAIN	EXIST. TO REMAIN	EXIST. TO REMAIN	EXIST. TO REMAIN
033	WOMEN'S TOILET	EXIST. TO REMAIN	EXIST. TO REMAIN	EXIST. TO REMAIN	EXIST. TO REMAIN	EXIST. TO REMAIN
034	WOMEN'S SHOWERS	EXIST. TO REMAIN	EXIST. TO REMAIN	EXIST. TO REMAIN	EXIST. TO REMAIN	EXIST. TO REMAIN
035	SAUNA	EXIST. TO REMAIN	EXIST. TO REMAIN	EXIST. TO REMAIN	EXIST. TO REMAIN	EXIST. TO REMAIN
036	WOMEN'S LOCKERS	EXIST. TO REMAIN	EXIST. TO REMAIN	EXIST. TO REMAIN	EXIST. TO REMAIN	EXIST. TO REMAIN
037	VESTIBULE	EXIST. TO REMAIN	EXIST. TO REMAIN	EXIST. TO REMAIN	EXIST. TO REMAIN	EXIST. TO REMAIN
038	STAIR	EXIST. TO REMAIN	EXIST. TO REMAIN	EXIST. TO REMAIN	EXIST. TO REMAIN	EXIST. TO REMAIN

DOOR SCHEDULE

NO.	SIZE	TYPE	MATL.	FRAME	FINISH	REMARKS
001	3'-0" X 7'-0"	D3	SCND	WOOD	PAINT	TR. RATED DOOR & SOLT
002	3'-0" X 7'-0"	D3	SCND	WOOD	PAINT	TR. RATED DOOR & SOLT
003	4'-0" X 7'-0"	D1	SCND	WOOD	PAINT	POCKET DOOR
004	4'-0" X 7'-0"	D1	SCND	WOOD	PAINT	POCKET DOOR
005	3'-0" X 7'-0"	D3	SCND	WOOD	PAINT	TR. RATED DOOR & SOLT
006	3'-0" X 7'-0"	D3	SCND	WOOD	PAINT	TR. RATED DOOR & SOLT
007	3'-0" X 7'-0"	D3	SCND	WOOD	PAINT	TR. RATED DOOR & SOLT
008	3'-0" X 7'-0"	D3	SCND	WOOD	PAINT	TR. RATED DOOR & SOLT
009	3'-0" X 7'-0"	D3	SCND	WOOD	PAINT	TR. RATED DOOR & SOLT

NO.	DATE	DRAWING RELEASE
1	11-11-13	BID SET
2	12-11-13	PERMIT SET
NO.	DATE	REVISION
1	1-7-14	PERMIT & MISC. REVISIONS