


1 GROUND LEVEL REFLECTED CEILING PLAN

1/8" = 1'-0"

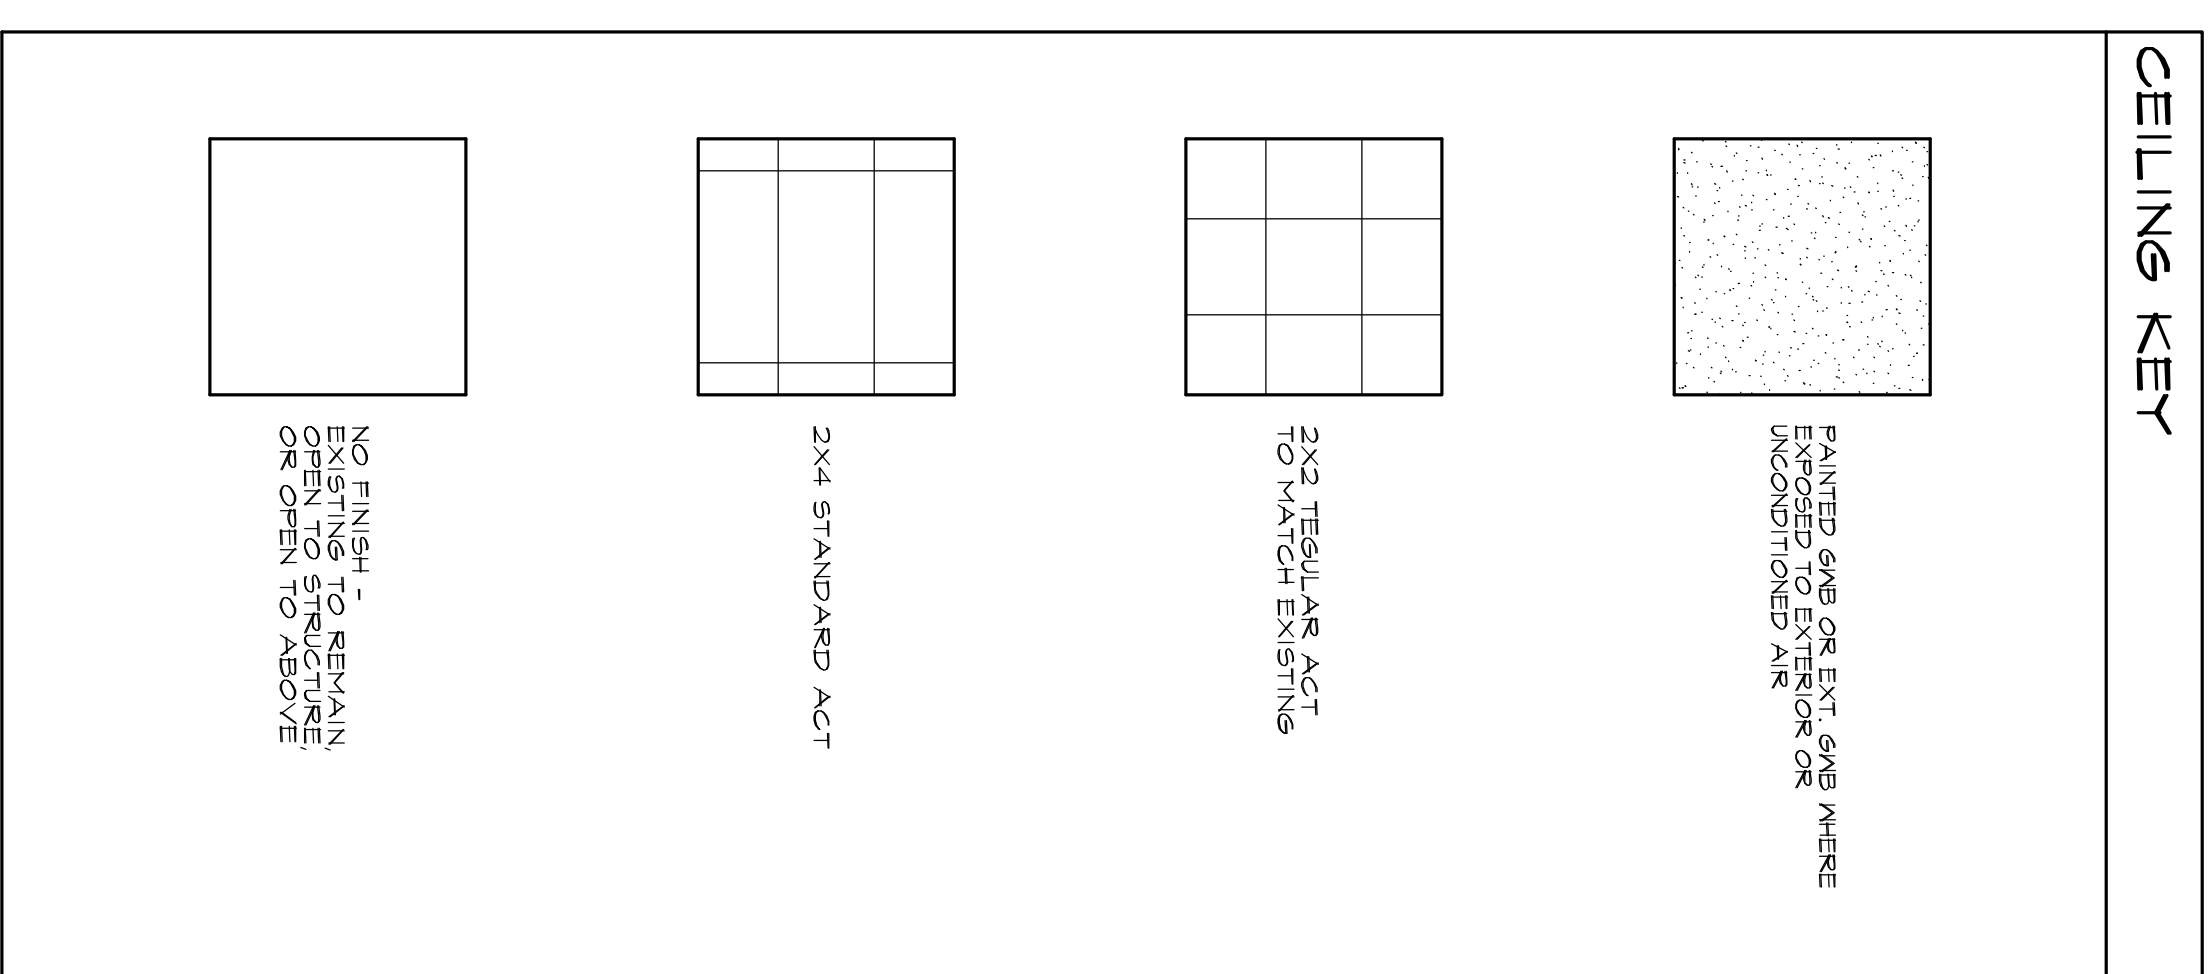

NO.	DATE	DRAWING RELEASE
1	11-11-13	BID SET
2	12-11-13	PERMIT SET
NO.	DATE	REVISION
1	1-7-14	PERMIT & MISC. REVISIONS

CLUBHOUSE RENOVATION

REGENCY

AT DOMINION VALLEY, HAYMARKET, VA

SEAL

ATWOOD HENNINGSEN KESTNER ARCHITECTS INC.

1108 EAST HIGH STREET
CHARLOTTESVILLE, VA 22902
PHONE (434) 971-7202 FAX (434) 295-2413

GROUND LEVEL REFLECTED CEILING PLAN

JOB NUMBER 1216 FILE NO. 1216-A103

A.1.03