


AUDIO SIGNAL FLOW DIAGRAM
- HEARING ROOM
 NO SCALE

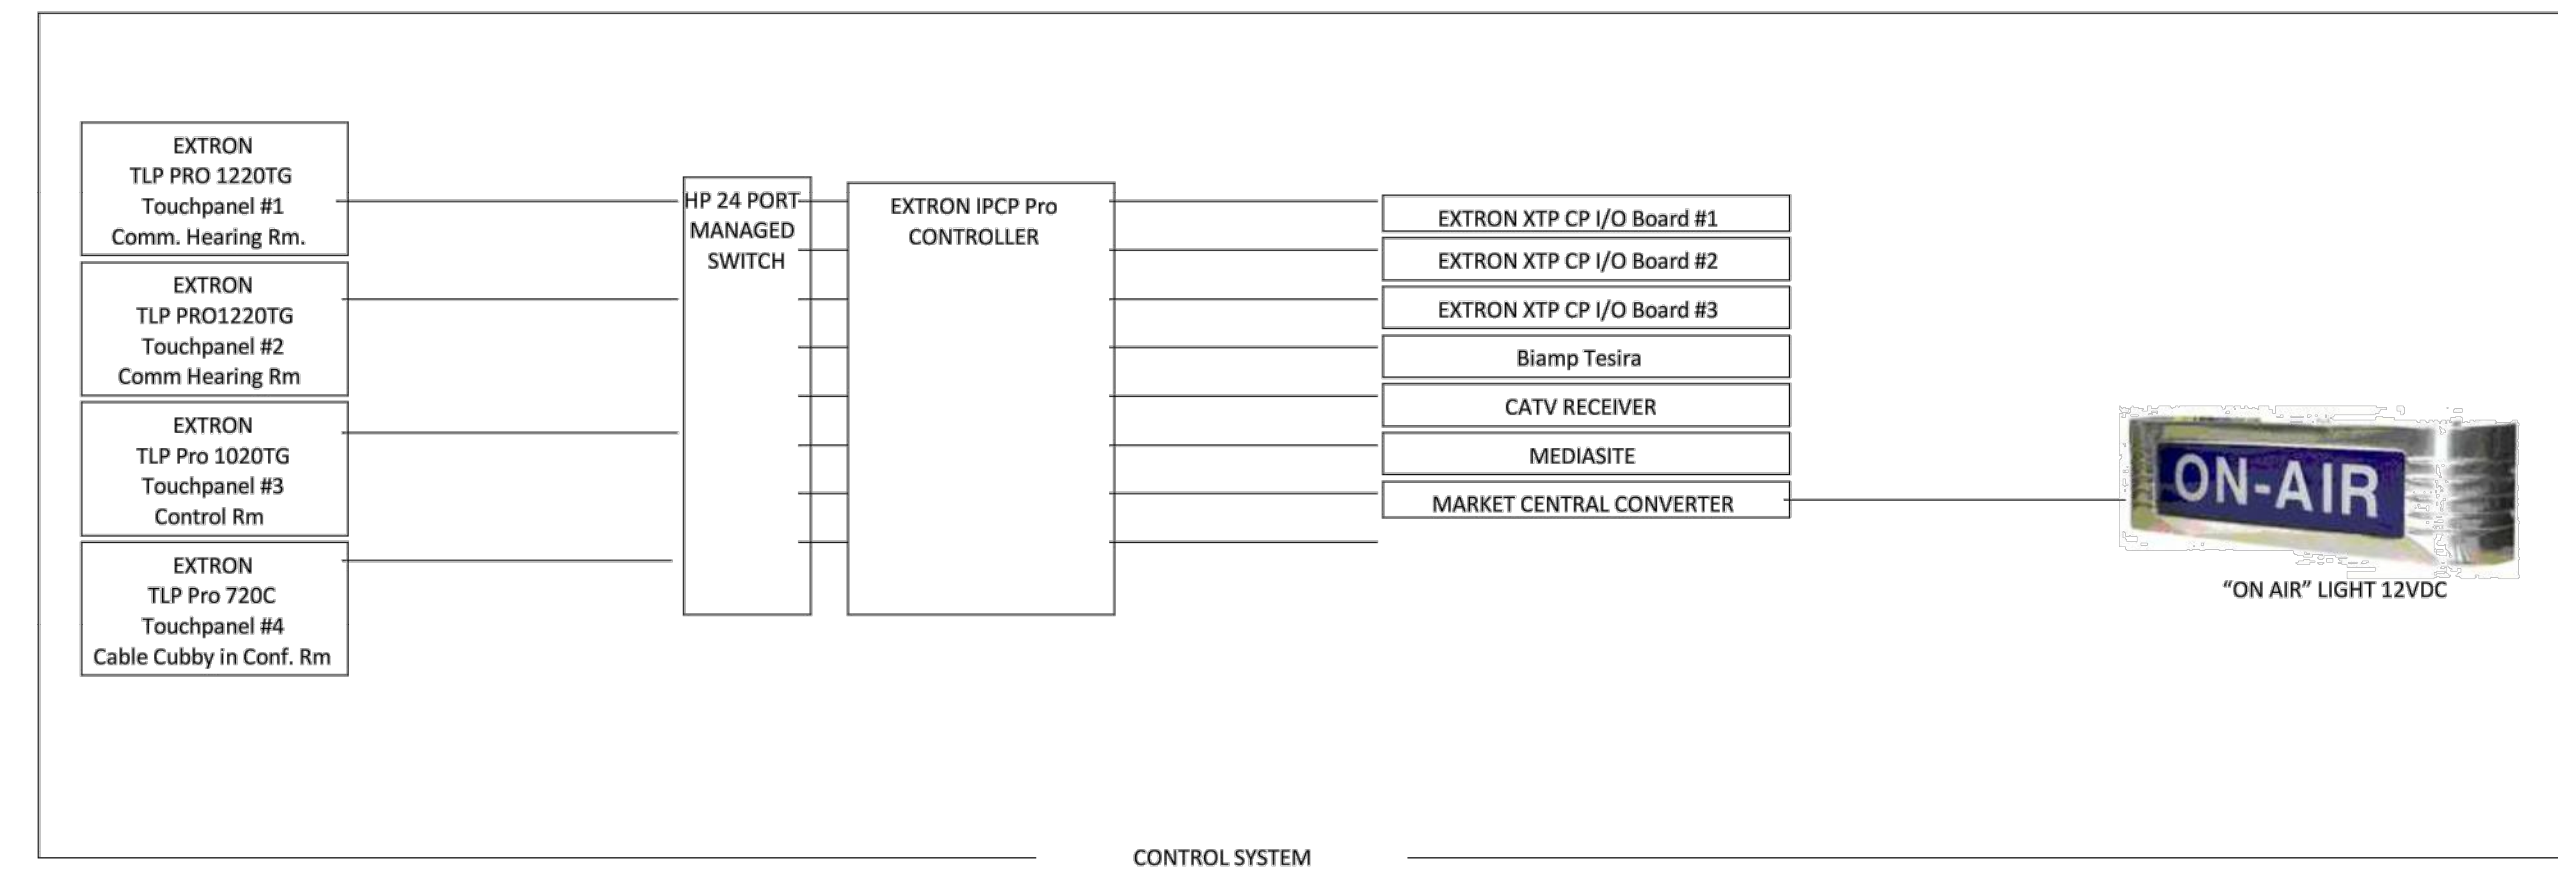

CONTROL SYSTEM

Wright Engineering, LLC
 3000 Rte 100
 Suite 100
 P.O. Box 100
 P (410) 872-5077 F (410) 872-5074
 www.wrighteng.com

DRAWING INTENT IS TO
 INDICATE THE LOCATION
 AND ARRANGEMENT OF DESIGN AND
 INTENT OF WORK IS PARTLY
 DIAGRAMMATIC. IT SHALL
 NOT BE SCALED FOR
 CONSTRUCTION. ALL DIMENSIONS
 SHALL BE AS SHOWN UNLESS
 OTHERWISE NOTED.
 CONTRACTOR IS
 RESPONSIBLE FOR
 VERIFICATION OF DIMENSIONS

I CERTIFY THAT THESE
 DOCUMENTS WERE
 PREPARED OR APPROVED
 BY ME, AND THAT I AM A DULY
 LICENSED ARCHITECT UNDER
 THE LAWS OF THE STATE OF
 MARYLAND.
 LICENSE No. 8278
 EXPIRATION DATE
 09.02.14

BUSHEY FEIGHT MORIN ARCHITECTS INC.
 473 North Potomac Street, Hagerstown, Md 21740
 301-733-5600 Fax 301-733-5617
 E-mail: BFM@BFMArchitects.com
 ? copyright 2014, Bushey Feight Morin Architects, Inc.

BFM
BUSHEY FEIGHT MORIN ARCHITECTS INC.
14026 WASH. CO. ADMINISTRATION COMPLEX
FIRST FLOOR RENOVATIONS

BID DOCUMENTS
 AUDIO VIDEO DETAILS
 AND DIAGRAMS
TE3.4
 10 OF 12 SHEETS
 DATE : 08.15.14