



5 Roll Down Fire Door
Scale: 3/4" = 1'-0"

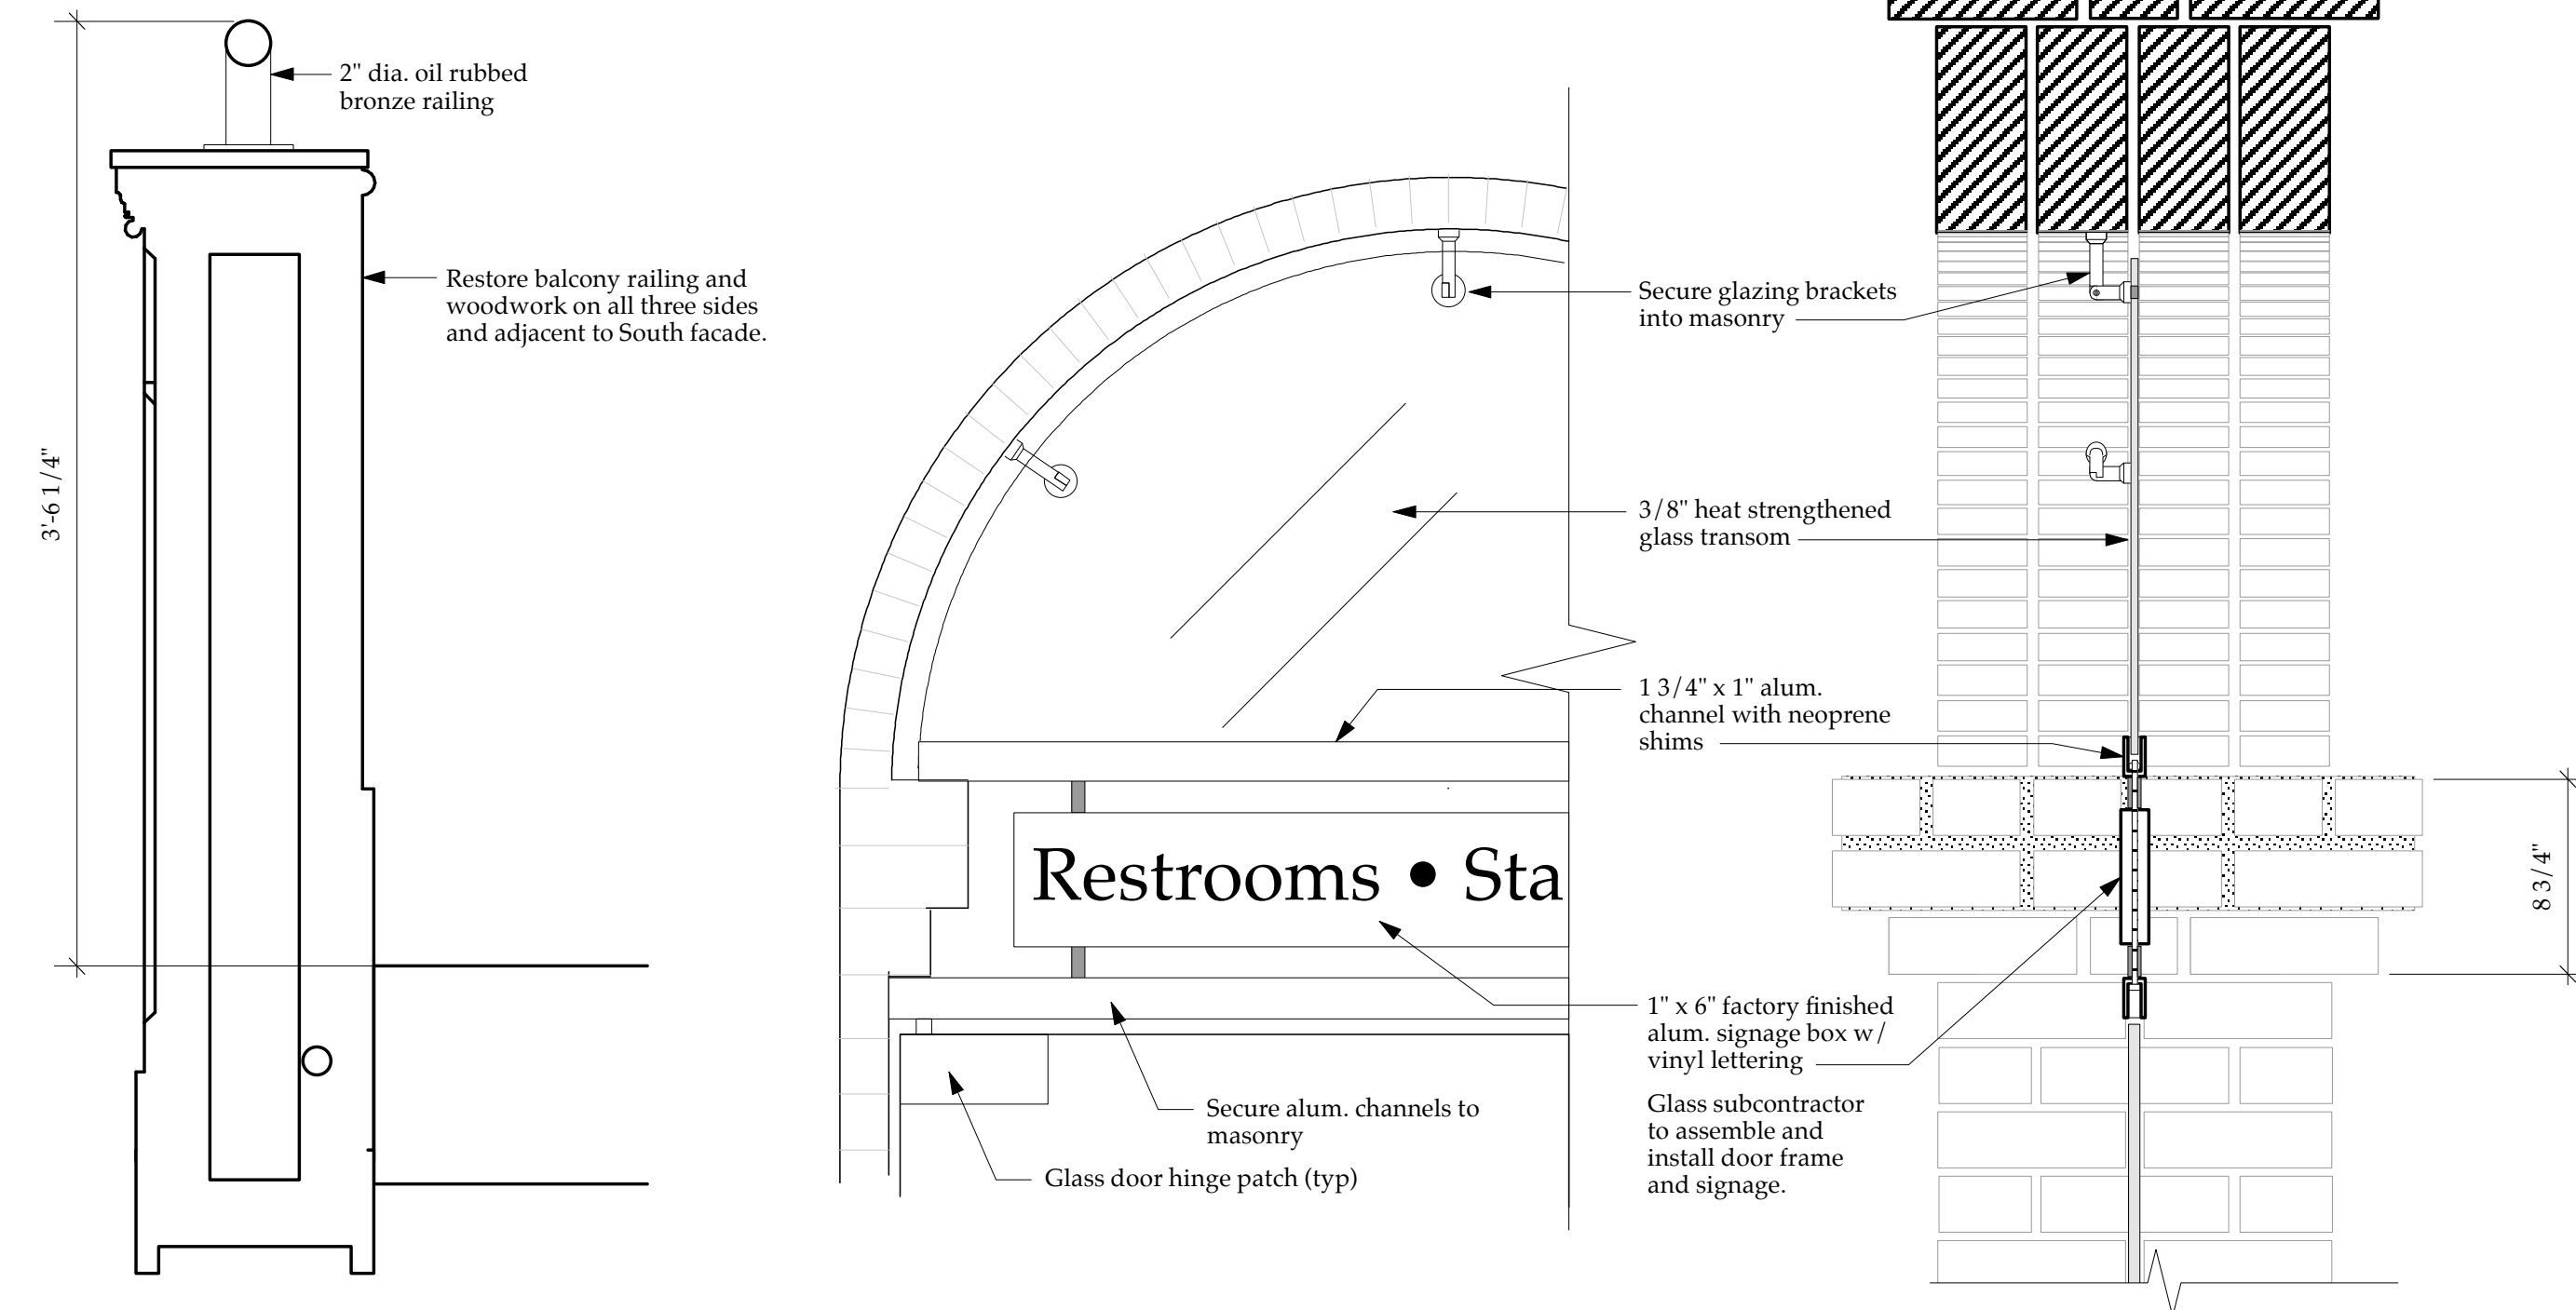


7 Transom/Signage Detail
Scale: 1 1/2" = 1'-0"

6 Balcony Railing
Scale: 1 1/2" = 1'-0"

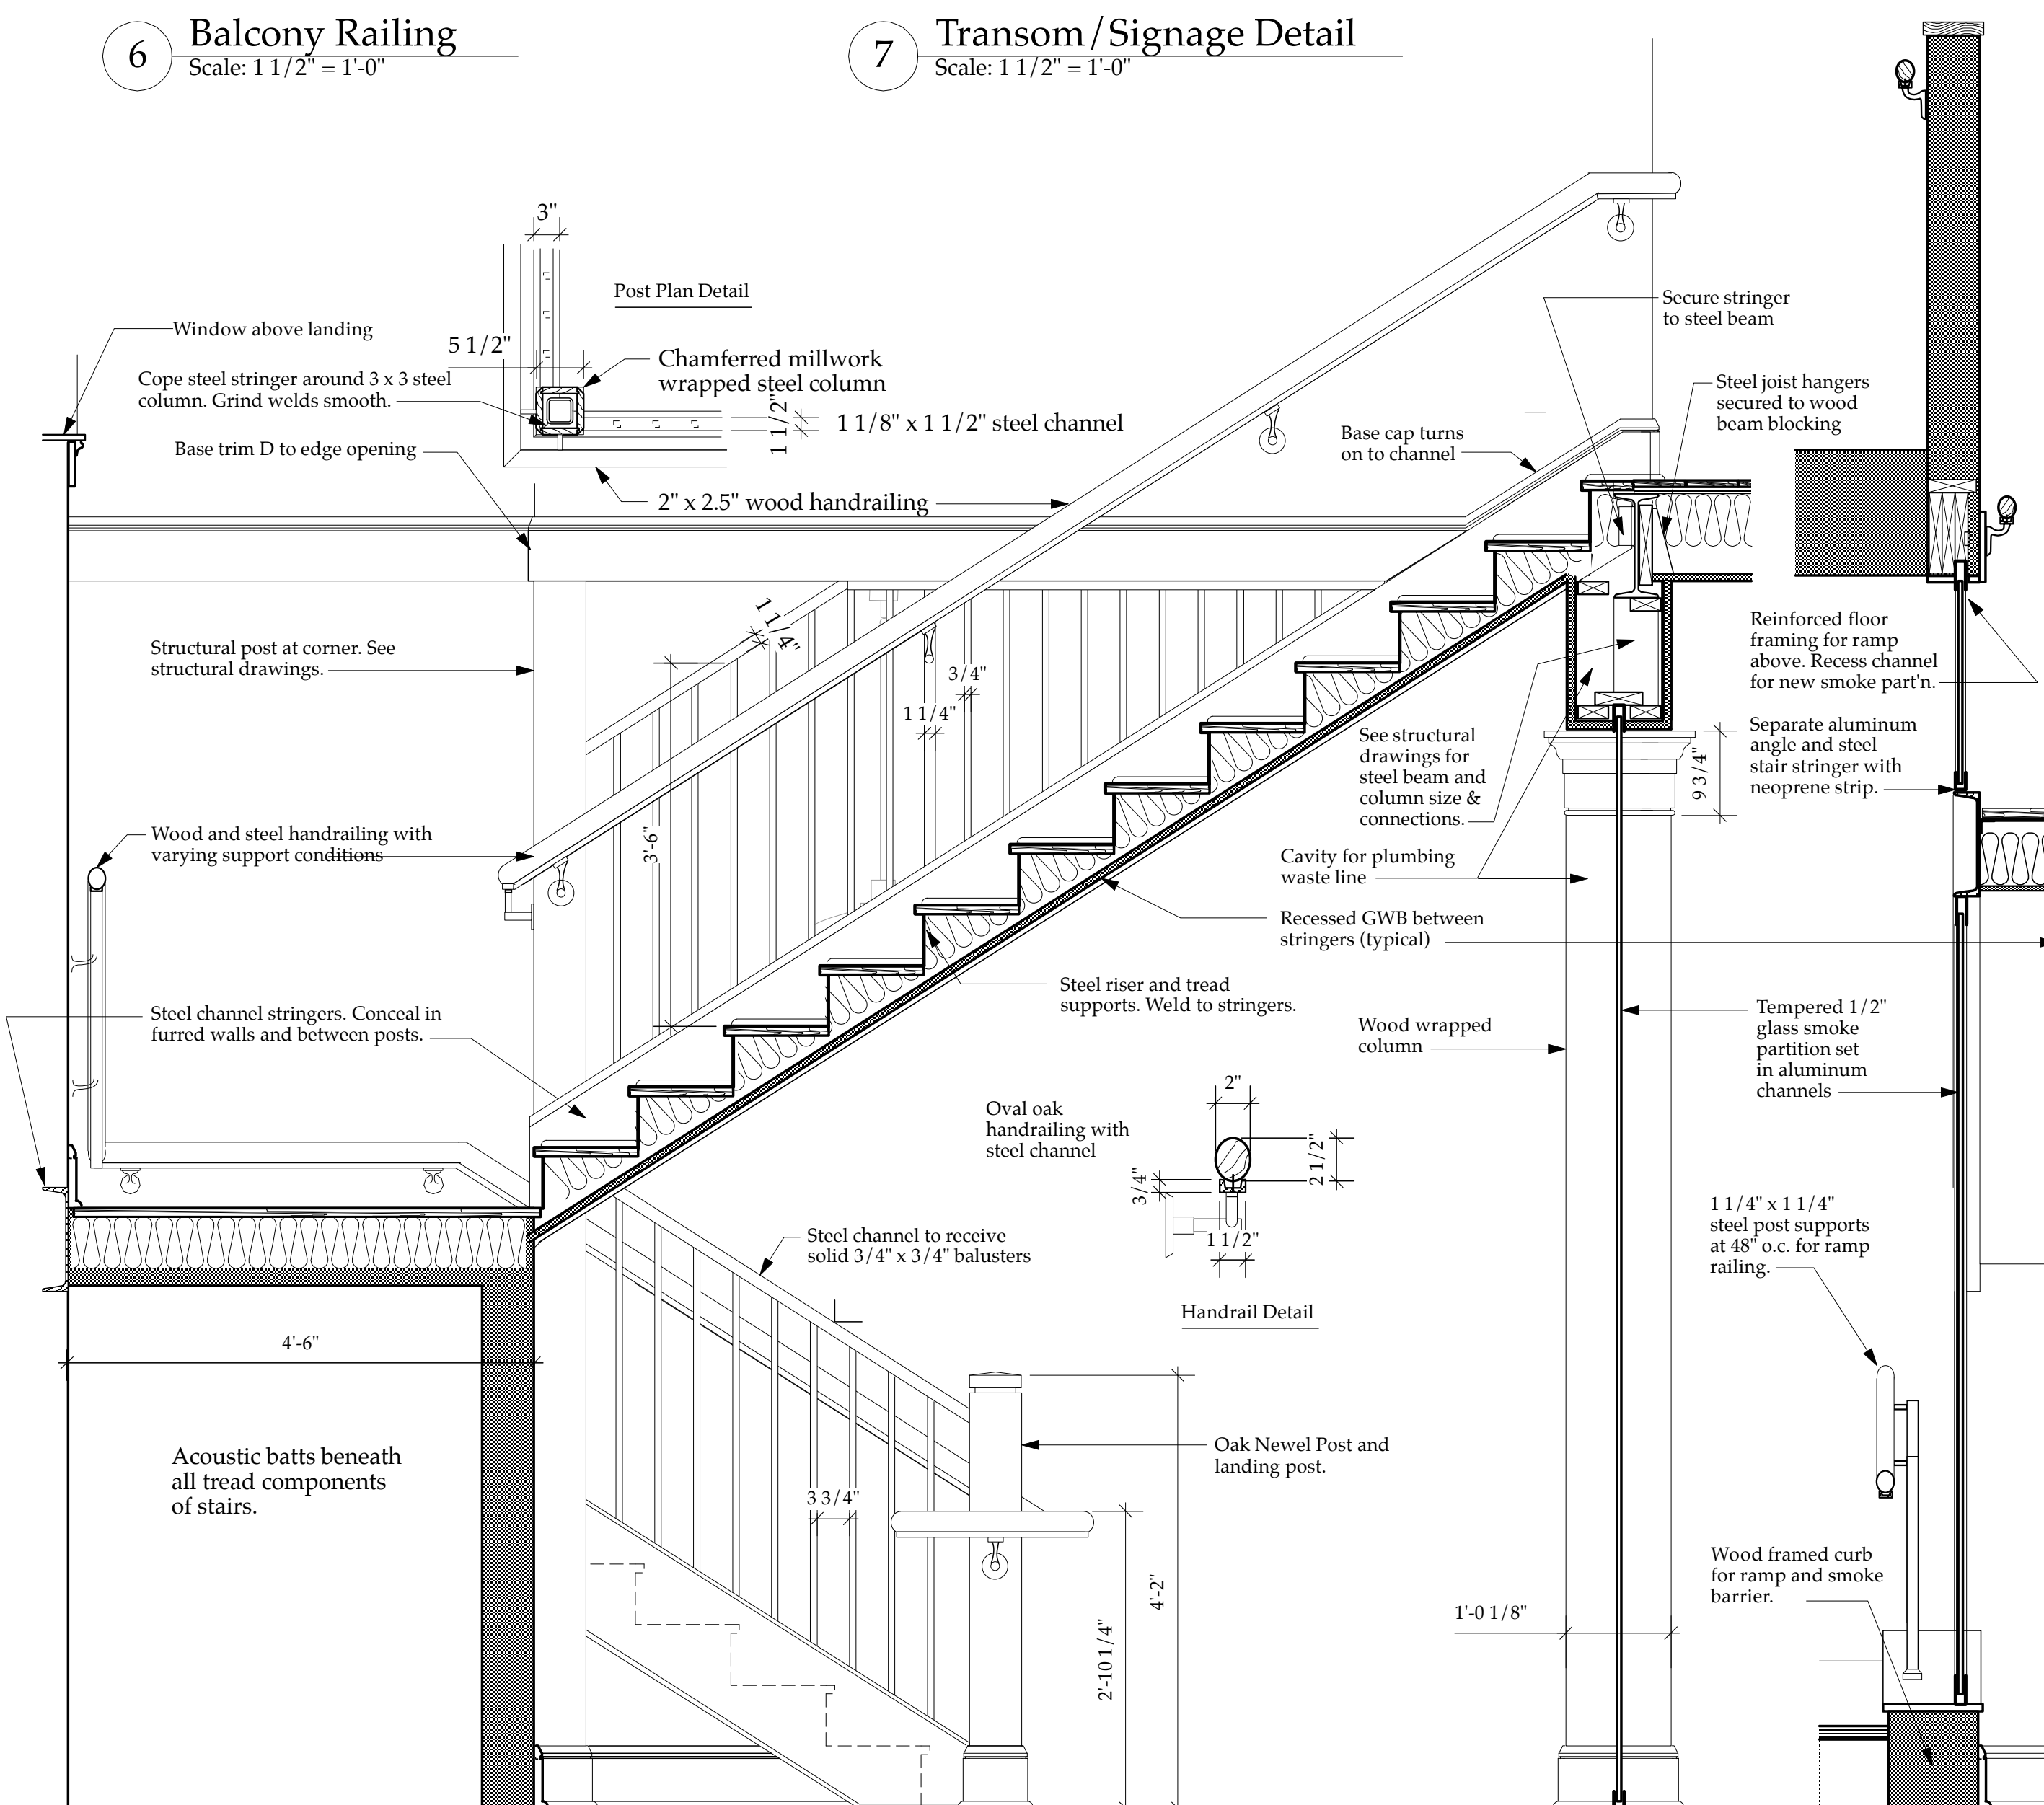

3 Stair Section
Scale: 3/4" = 1'-0"

4 Smoke Barrier
Scale: 3/4" = 1'-0"

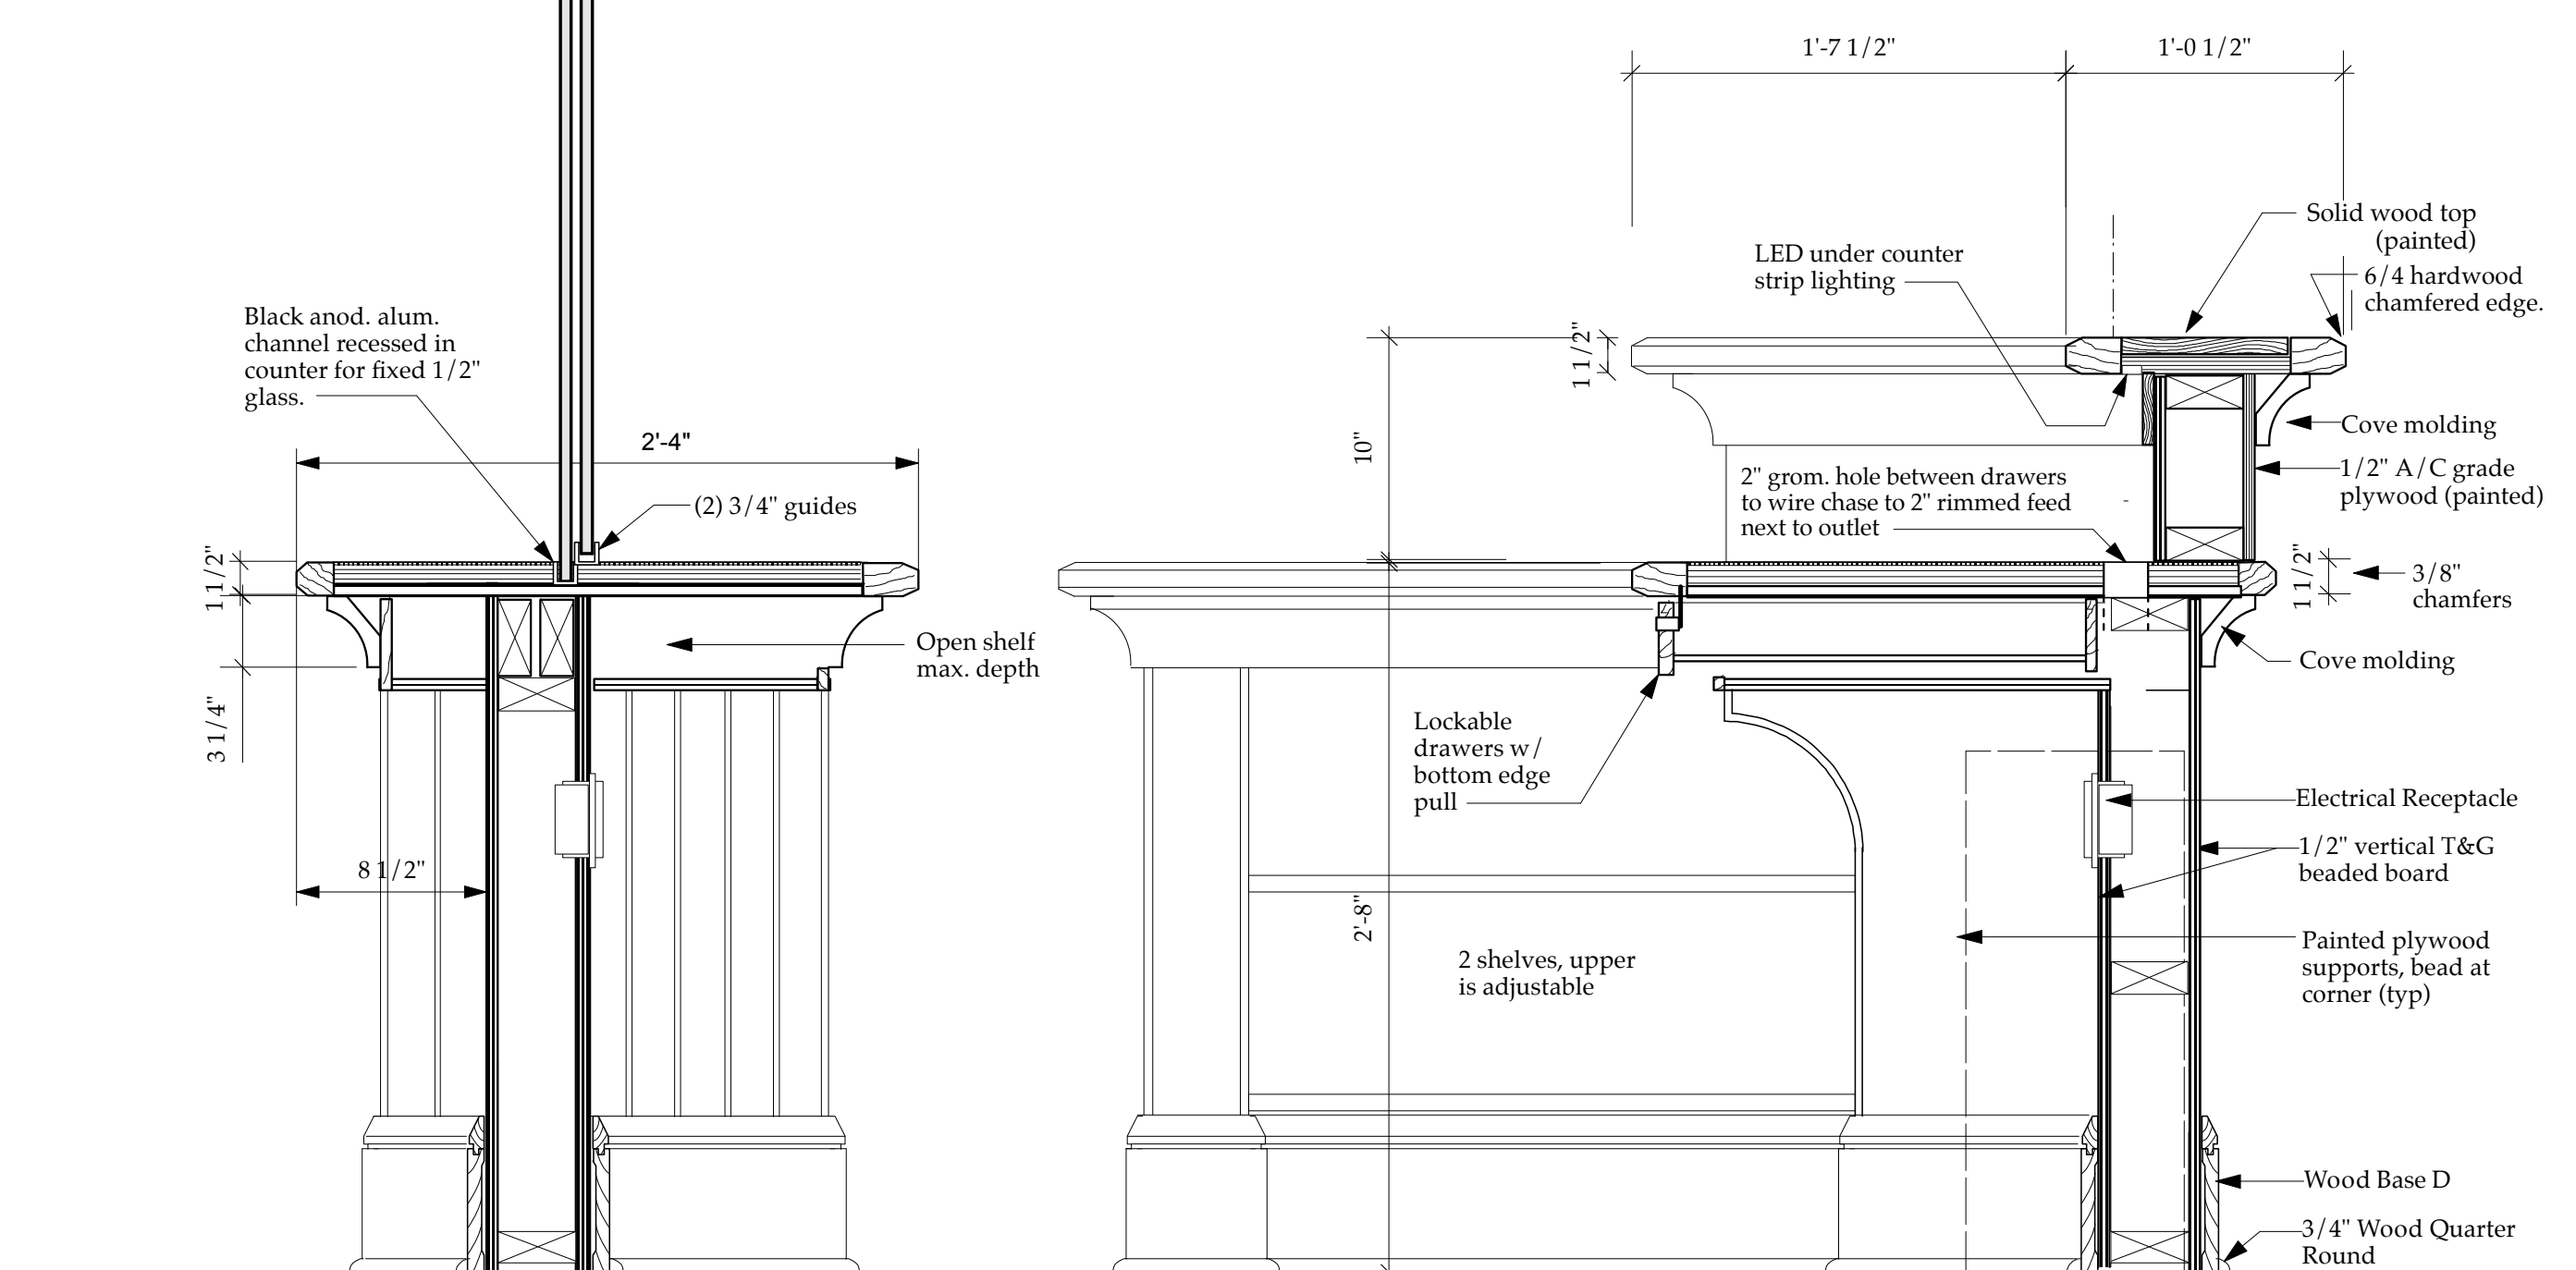

1 Reception/Cashier Desk
Scale: 1 1/2" = 1'-0"

2 Reception/Cashier Desk
Scale: 1 1/2" = 1'-0"

NORTH (magnetic)

Charles Washington Hall
RENOVATIONS
Corner of George & Washington Streets
Charles Town, W. Va.

For the
City of Charles Town
City of Ranson

Planning & Engineering (prime)

Hall Planning & Engineering, Inc
316 Williams Street
Tallahassee, FL 32303

Landscape Architecture

Stromberg/Garrigan & Assoc., Inc.
102 E. Main Street - The Penn Bldg
Somerset, PA 15501

Historic Preservation & Architecture

Landmarks SGA, LLC
102 E. Main Street - The Penn Bldg
Somerset, PA 15501

Structural Engineer

R.L. Silman Associates
1053 31st Street NW
Washington D.C. 20007


Mech/Elect Engineer

Comfort Designs
620 Pennsylvania Avenue
Winchester, VA 22601

Architect

GROVE & DALL'OLIO
ARCHITECTS PLLC

220 WEST KING • MARTINSBURG, WEST VIRGINIA • 25401

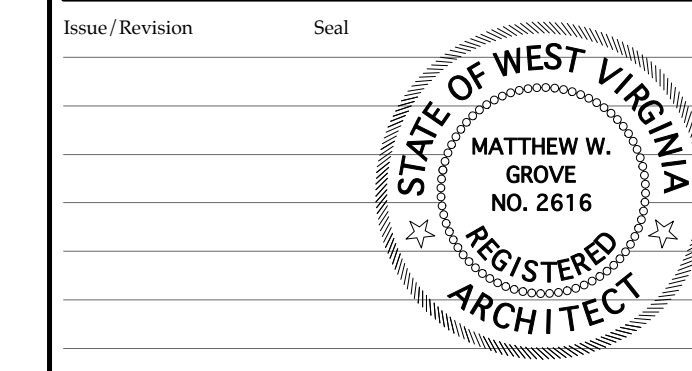

Drawing Title

Interior Details

Date: 10/22/14
Scale: Project Number: 11105
Drawing Number:

A9.2