

NORTH (magnetic)

Charles Washington Hall

RENOVATIONS
Corner of George & Washington Streets
Charles Town, W.Va.

For the
City of Charles Town
City of Ranson

Planning & Engineering (prime)
Hall Planning & Engineering, Inc
316 Williams Street
Tallahassee, FL 32303

Planning & Architecture
Stromberg/Garrigan & Assoc., Inc.
102 E. Main Street - The Penn Bldg
Somerset, PA 15501

Structural Engineer
Robert Silman Associates
1053 31st Street NW
Washington D.C. 20007

Mech/Elect Engineer
Comfort Designs
620 Pennsylvania Avenue
Winchester, VA 22601

Architect
GROVE & DALL'OLIO
ARCHITECTS PLLC
220 WEST KING • MARTINSBURG, WEST VIRGINIA • 25401


Issue/Revision	Seal

Drawing Title


DETAILS

09/26/2014
Scale Project Number
Drawing Number


S4.4

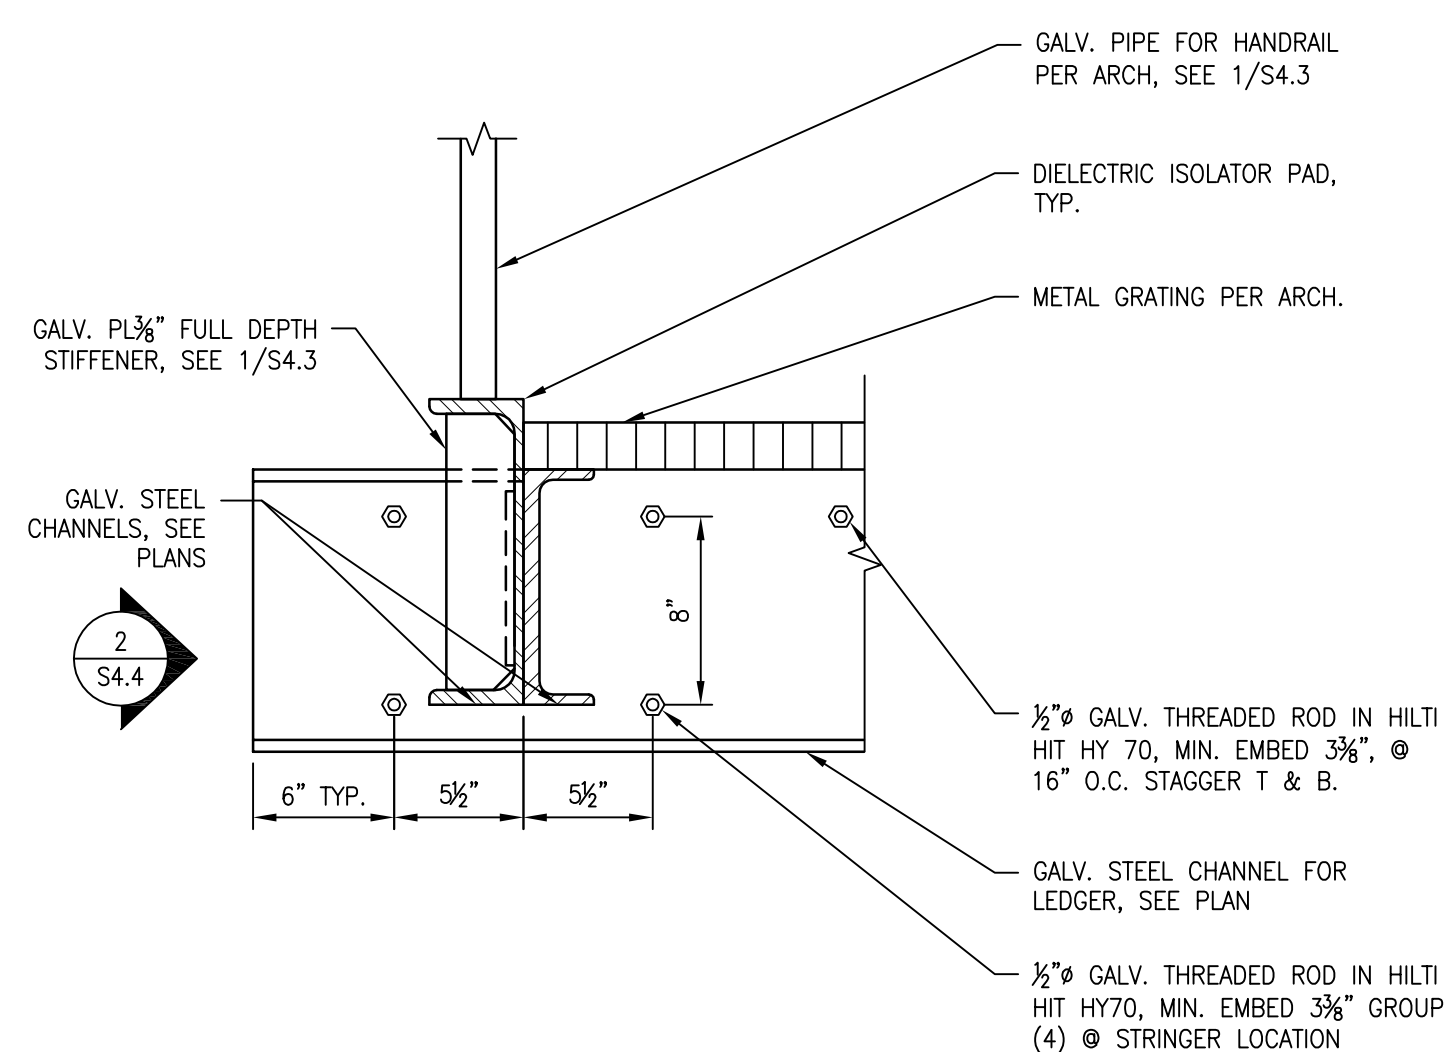


1 SECTION
S4.4 SCALE: 1-1/2" = 1'-0"

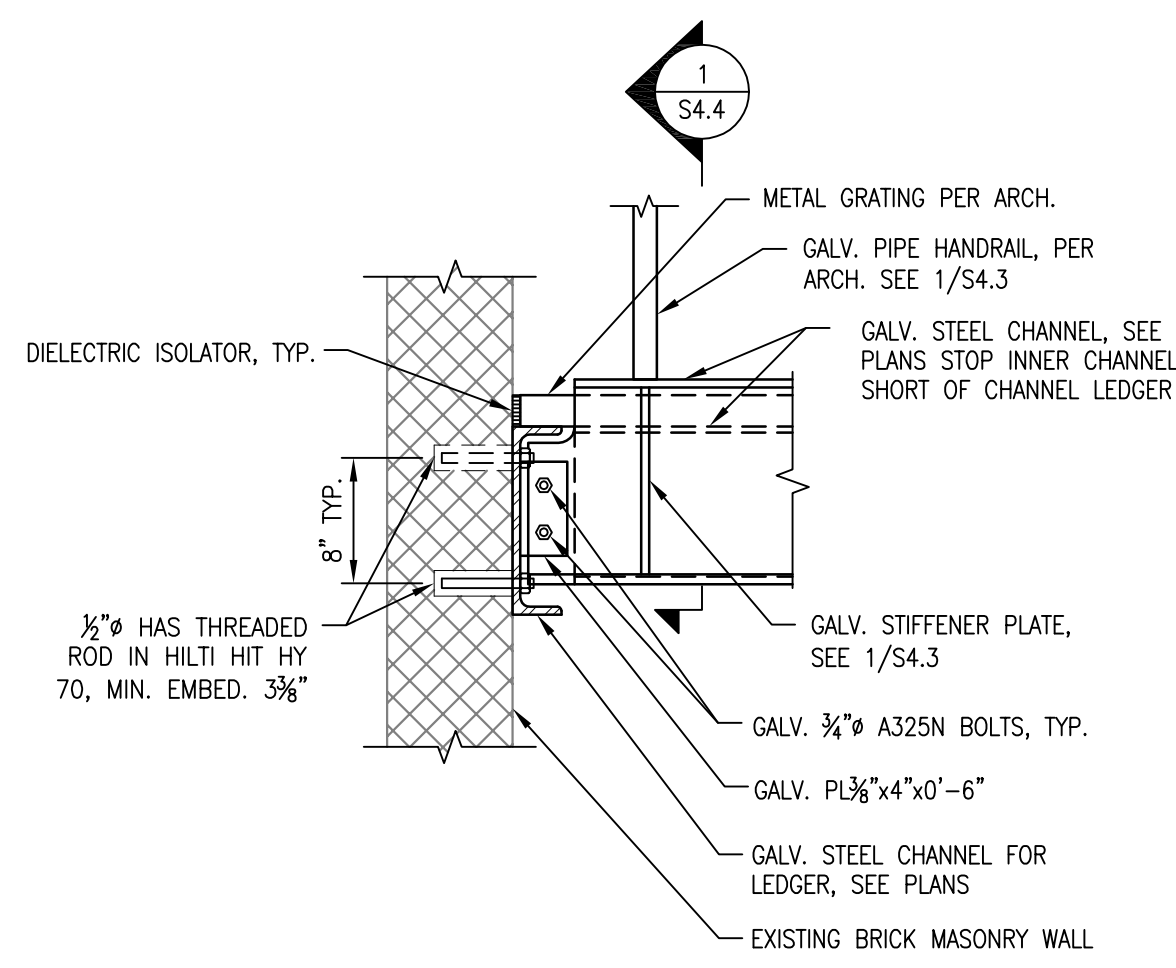


2 LEDGER TO WALL CONNECTION
S4.4 SCALE: 1" = 1'-0"

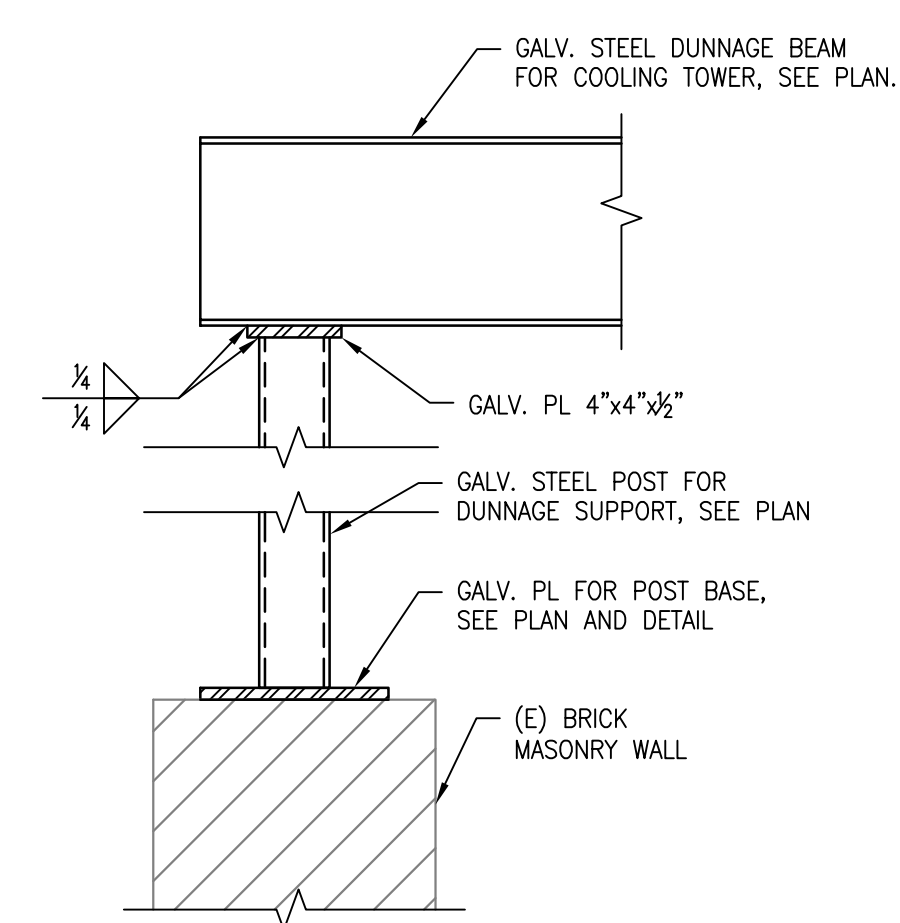


4 SECTION
S4.4 SCALE: 1-1/2" = 1'-0"

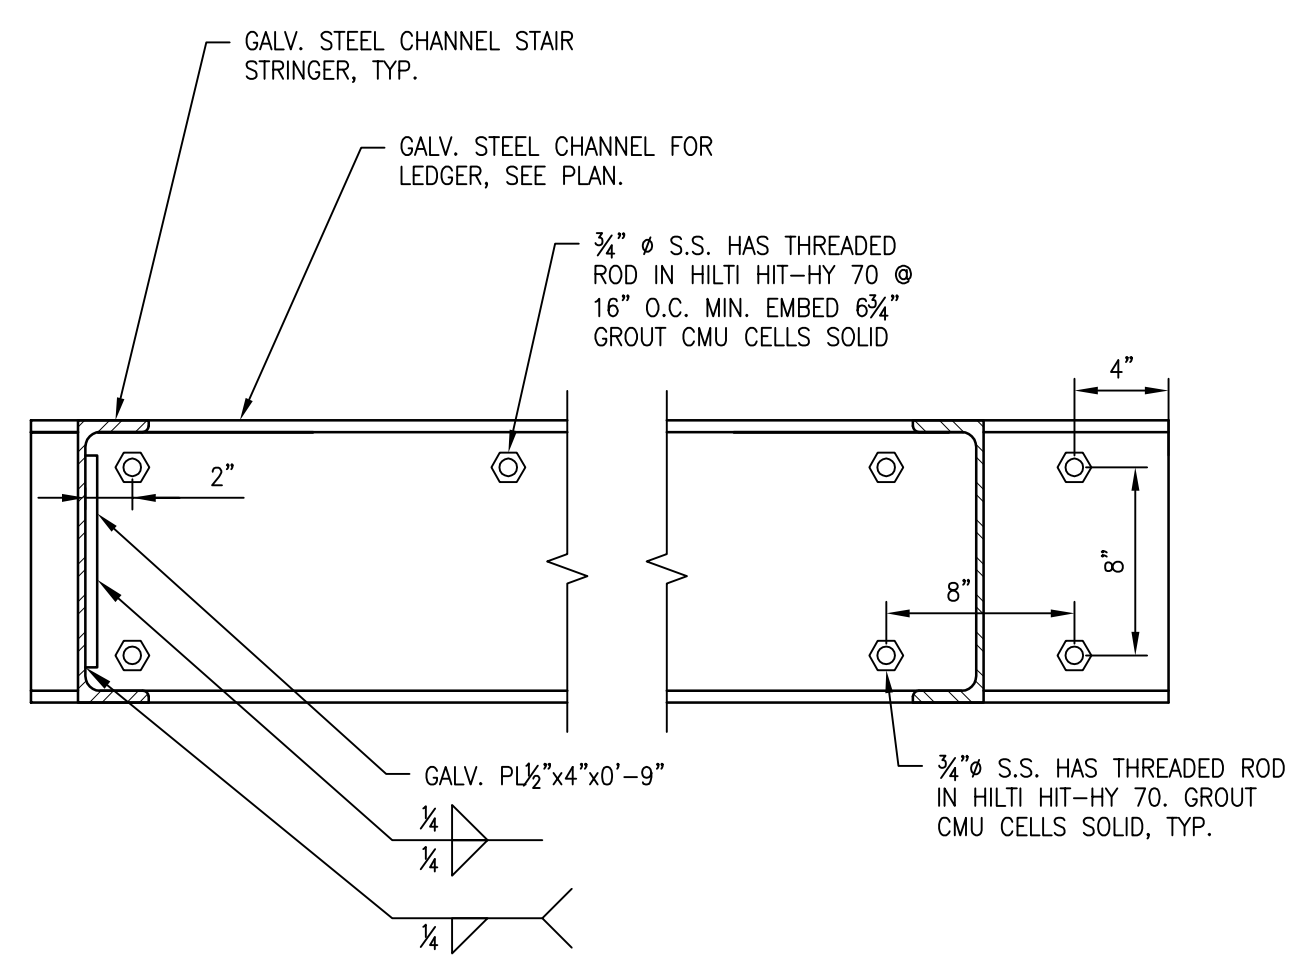


5 SECTION
S4.4 SCALE: 1-1/2" = 1'-0"

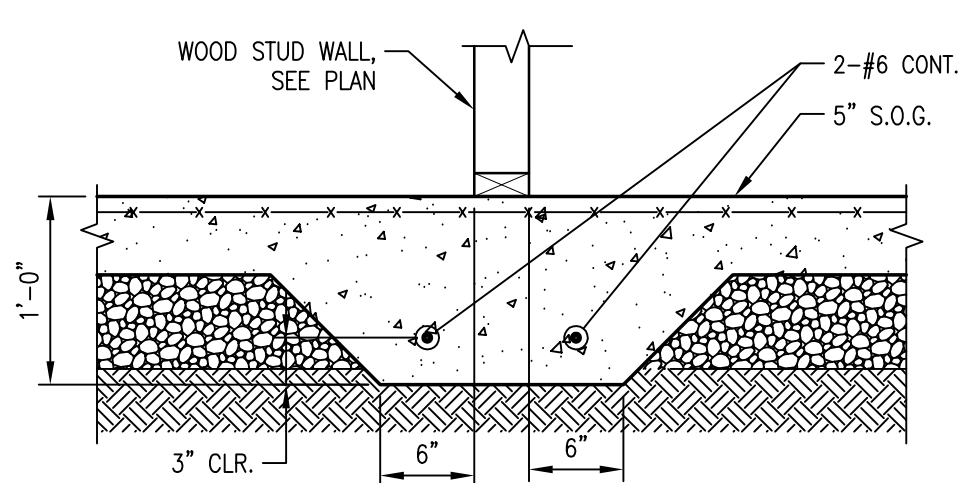

NOTE:
VAPOR BARRIER TO BE CONTINUOUS UNDER THICKENED SLAB.
6 SUPPORT FOR WOOD STUD BEARING WALL ON SLAB ON GRADE
S4.4 SCALE: N.T.S.

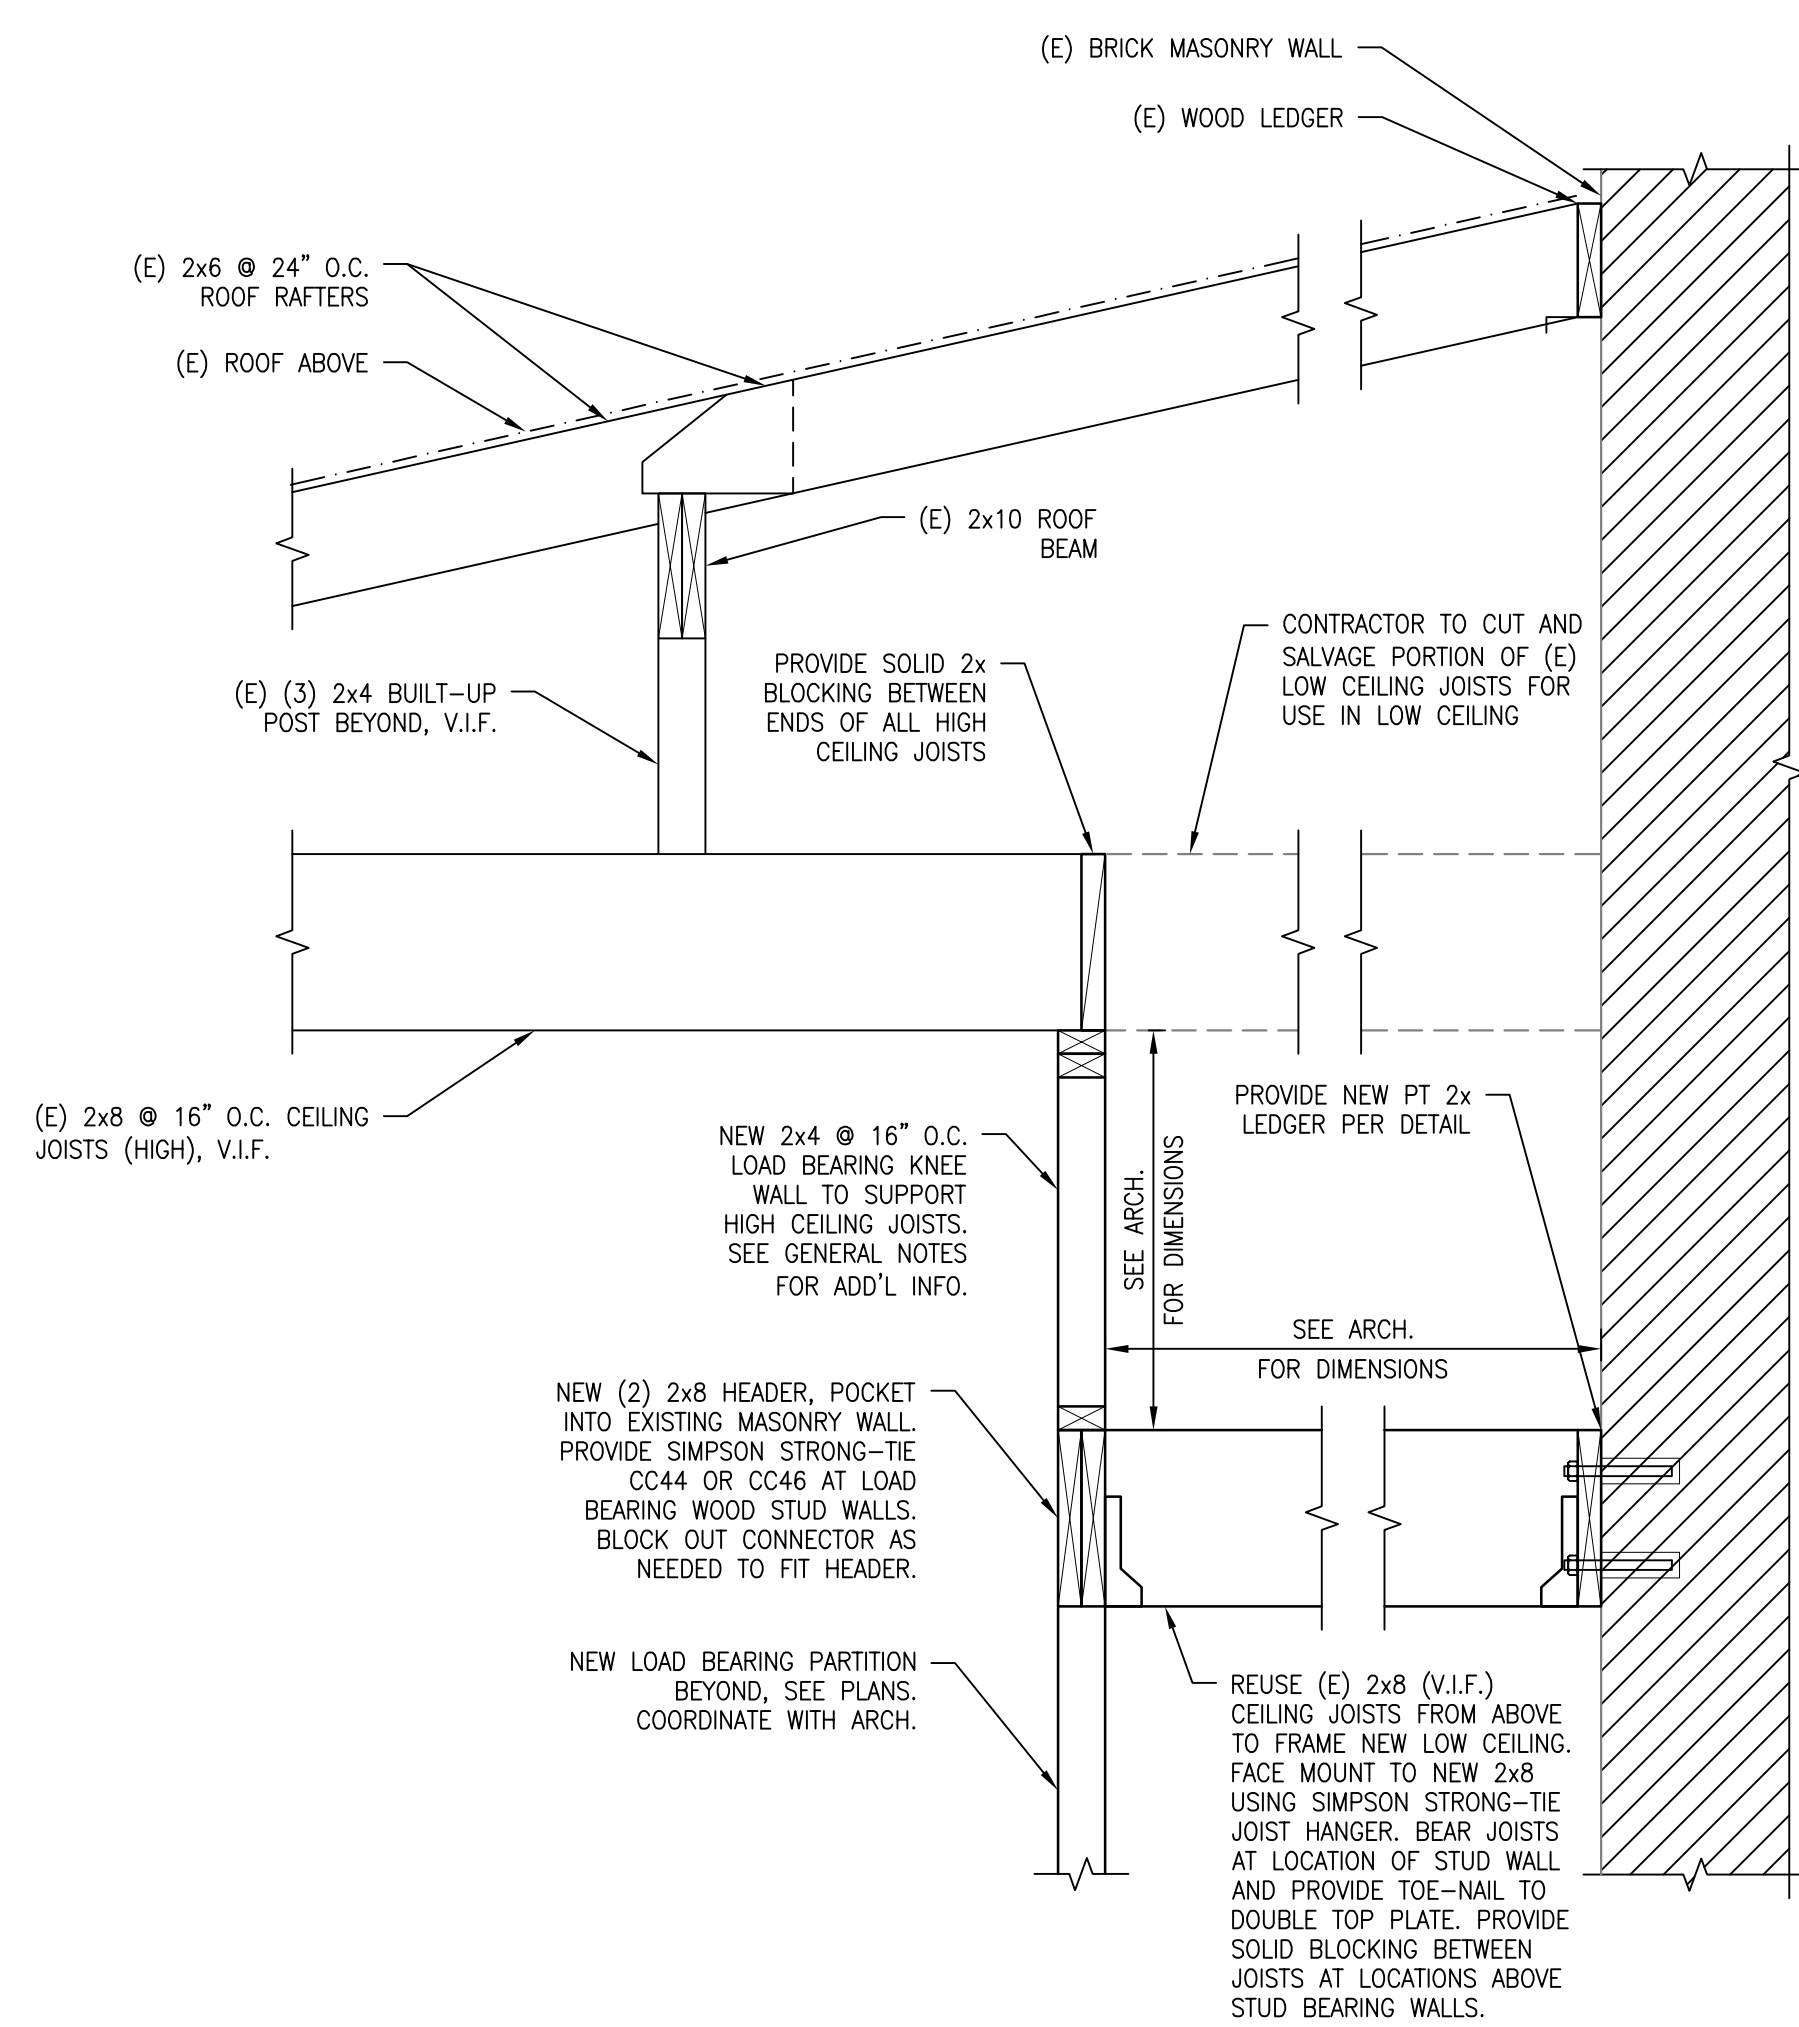

3 SECTION
S4.4 SCALE: 1" = 1'-0"

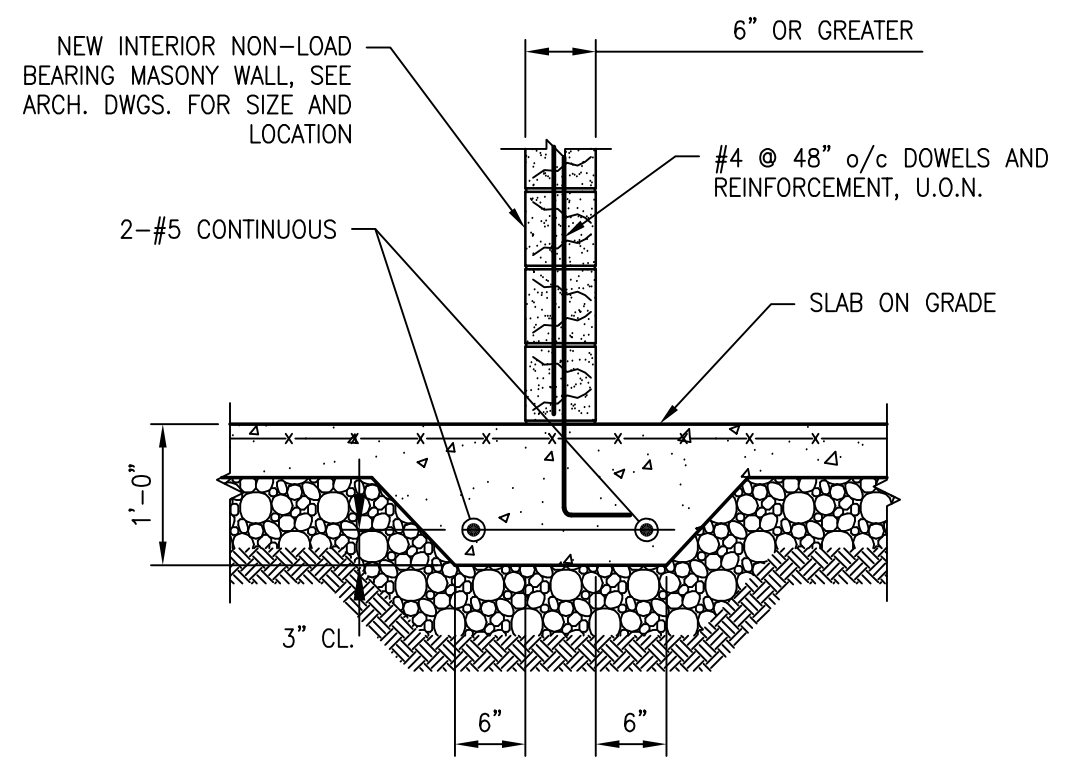

NOTE:
SEE TYPICAL SLAB ON GRADE DETAIL FOR ADDITIONAL INFORMATION.
7 SUPPORT OF CMU MASONRY BEARING WALL ON SLAB ON GRADE
S4.4 SCALE: N.T.S.