




Revisions:	
No:	Date:
No:	Date:
No:	Date:
No:	Date:
No:	Date:

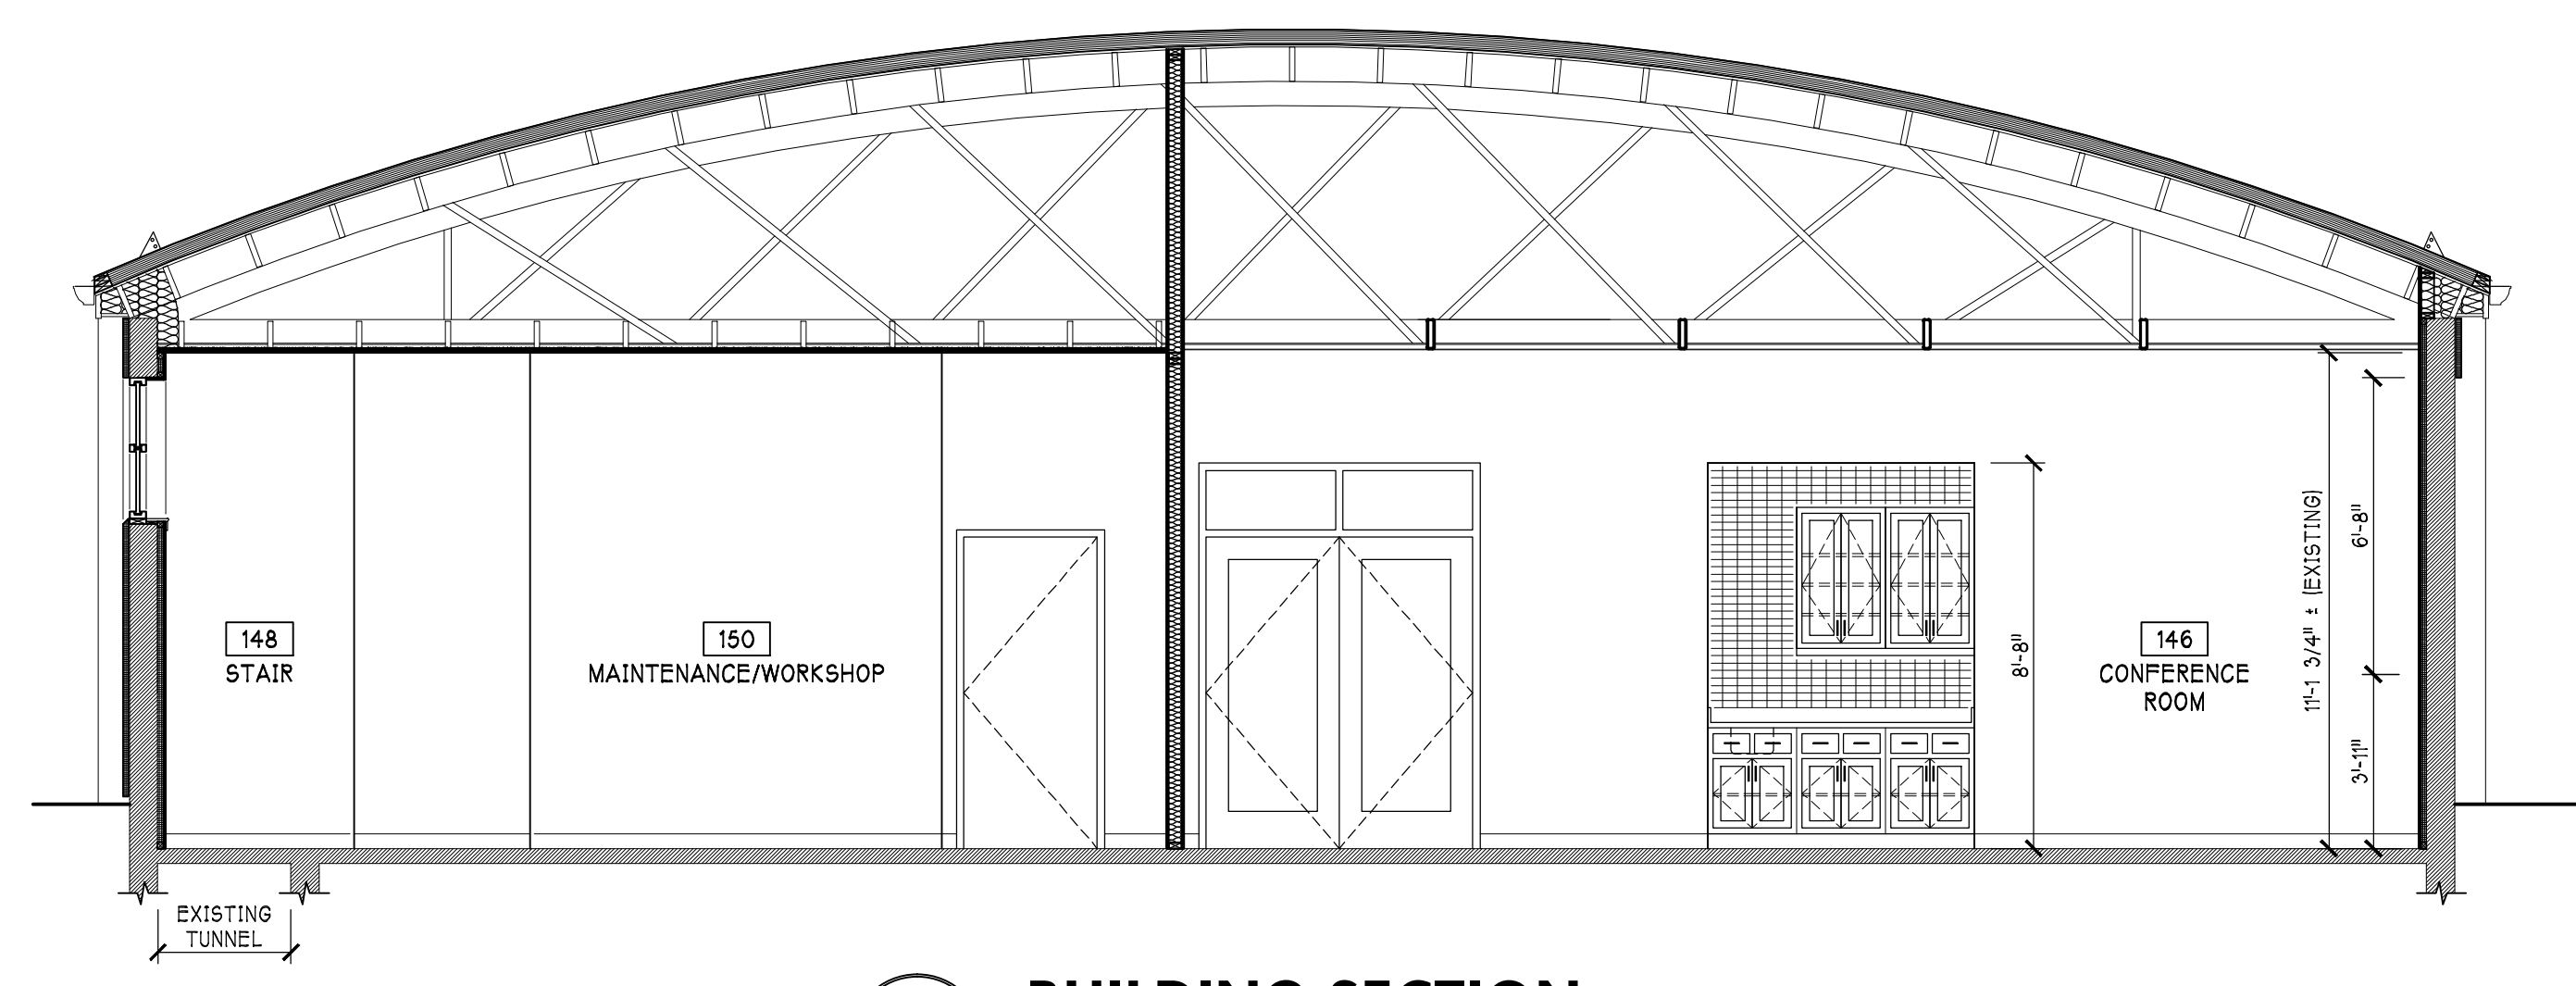


4 BUILDING SECTION
 A202 1/4" = 1'-0"
 NOTE: SEE SHEET A701 INTERIOR ELEVATIONS FOR ADDITIONAL INFORMATION

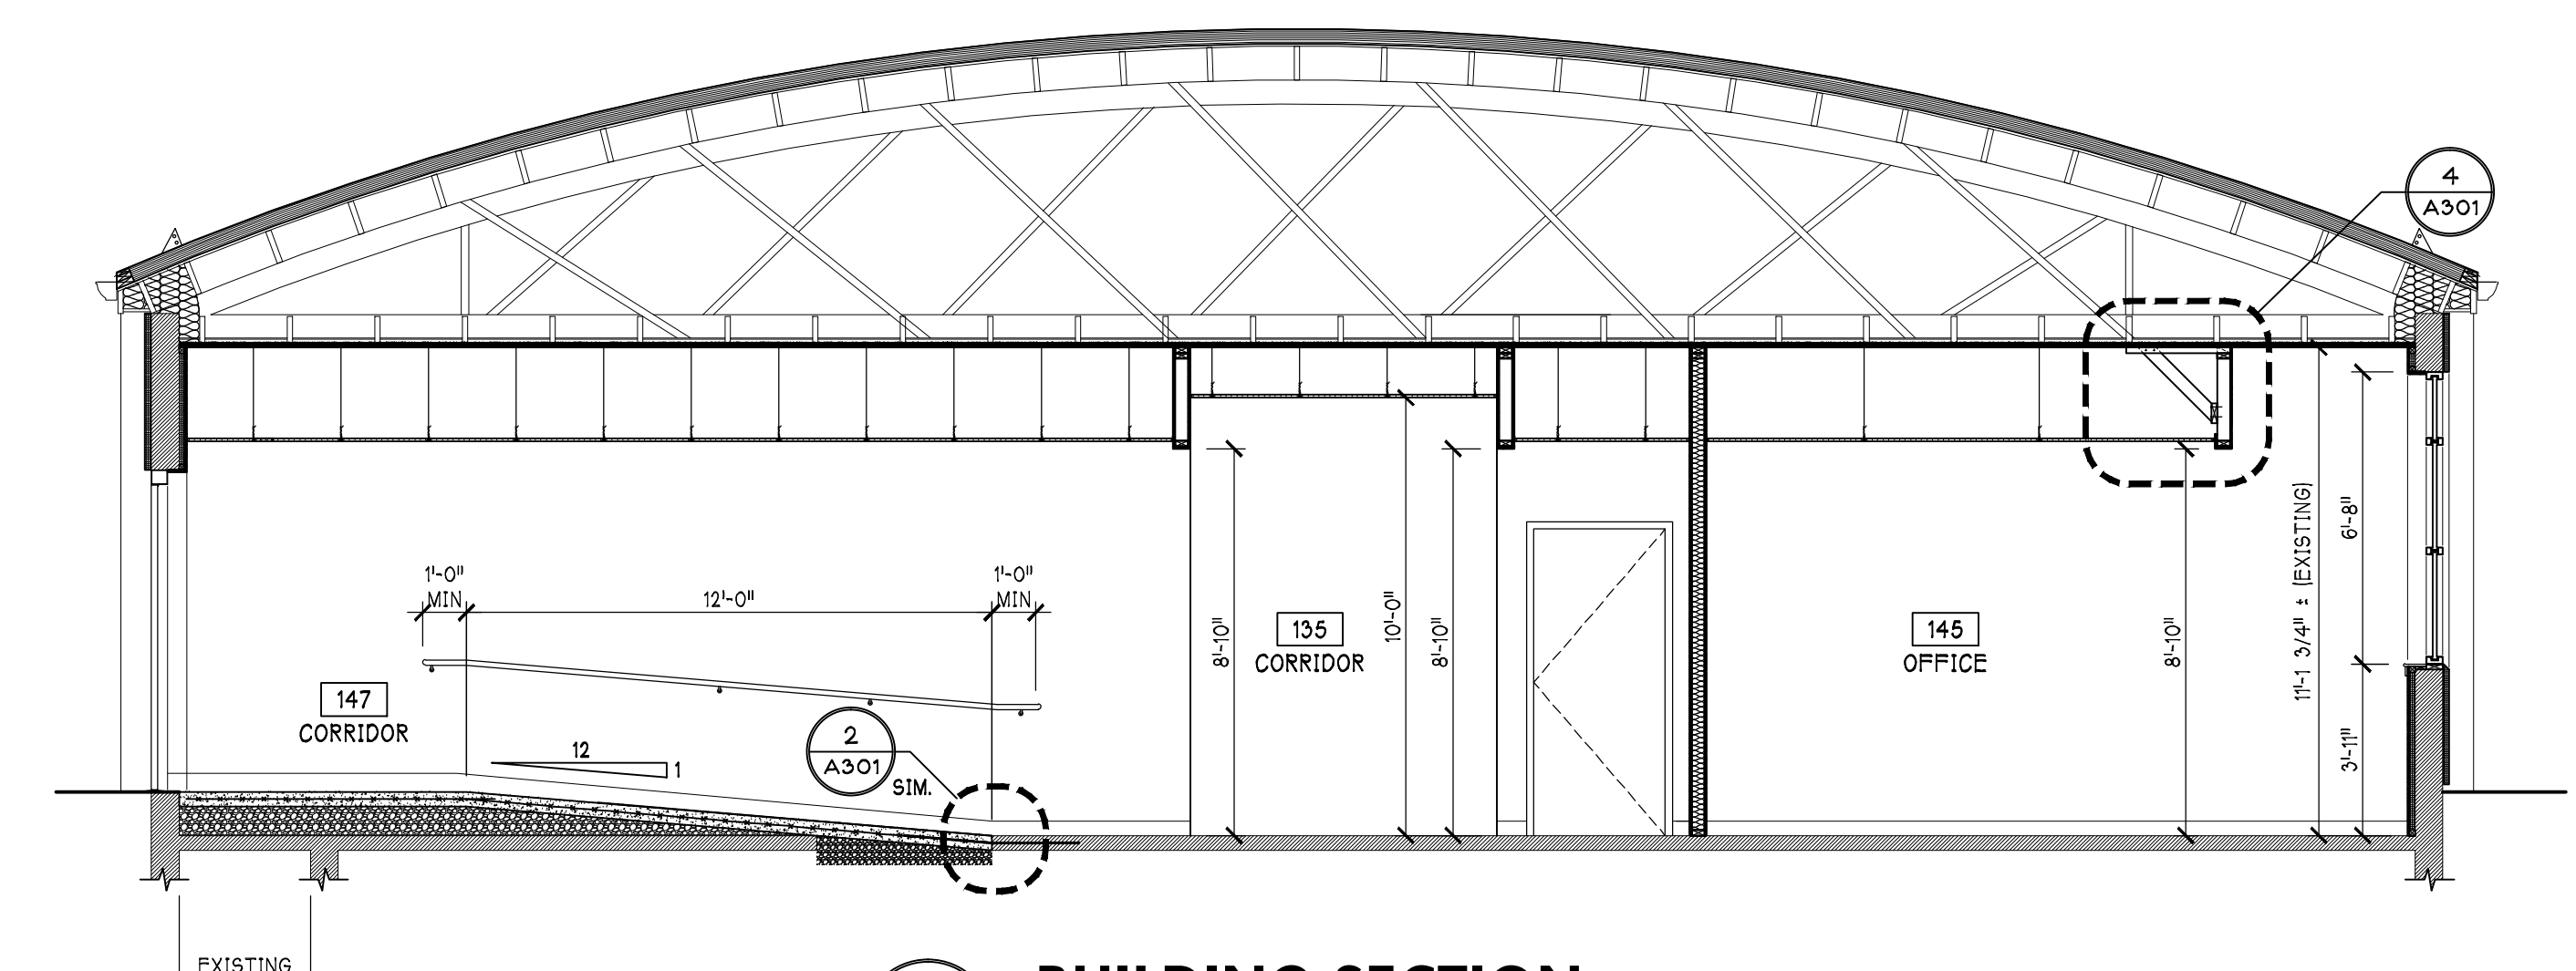

3 BUILDING SECTION
 A202 1/4" = 1'-0"
 NOTE: SEE SHEET A701 INTERIOR ELEVATIONS FOR ADDITIONAL INFORMATION

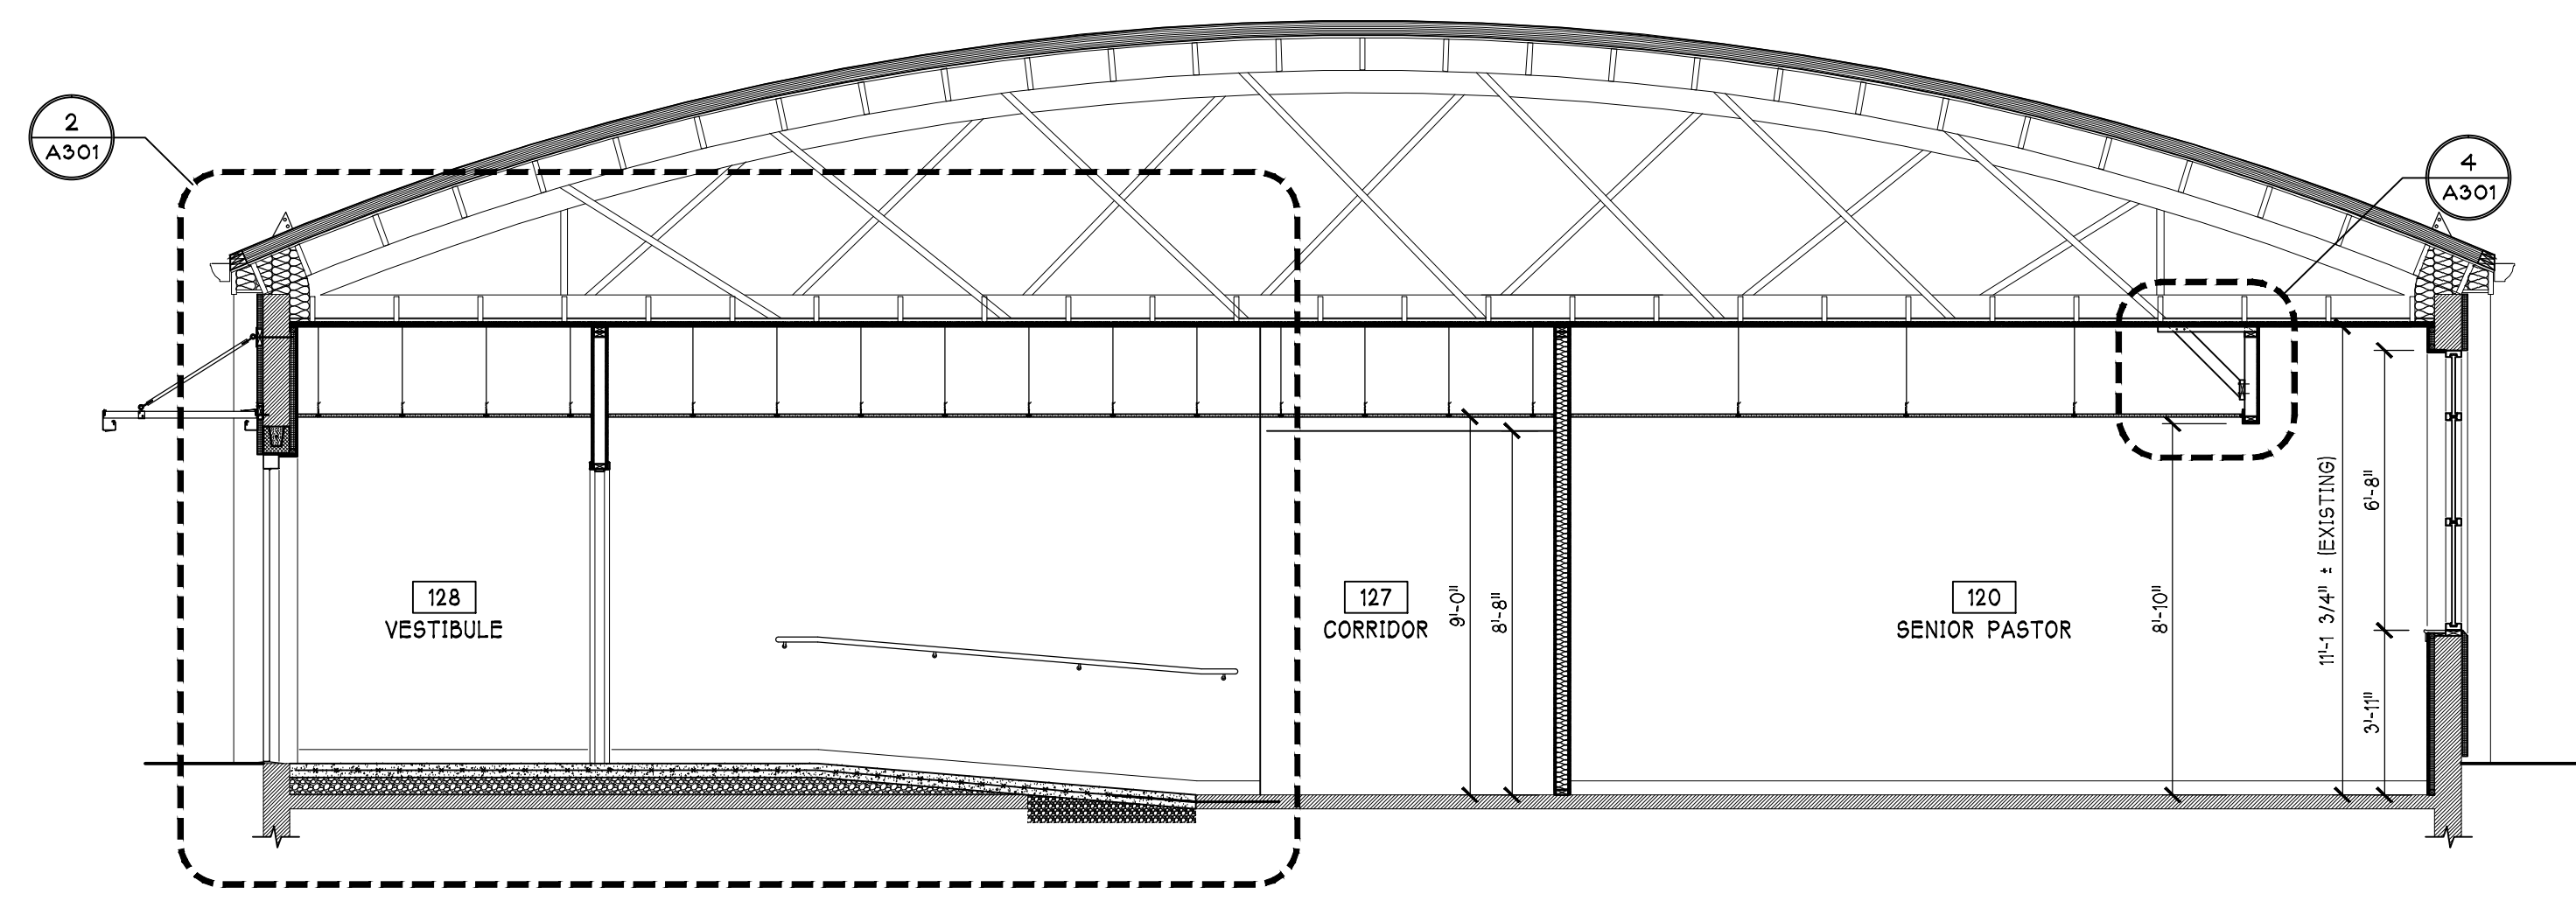

2 BUILDING SECTION
 A202 1/4" = 1'-0"
 NOTE: SEE SHEET A701 INTERIOR ELEVATIONS FOR ADDITIONAL INFORMATION

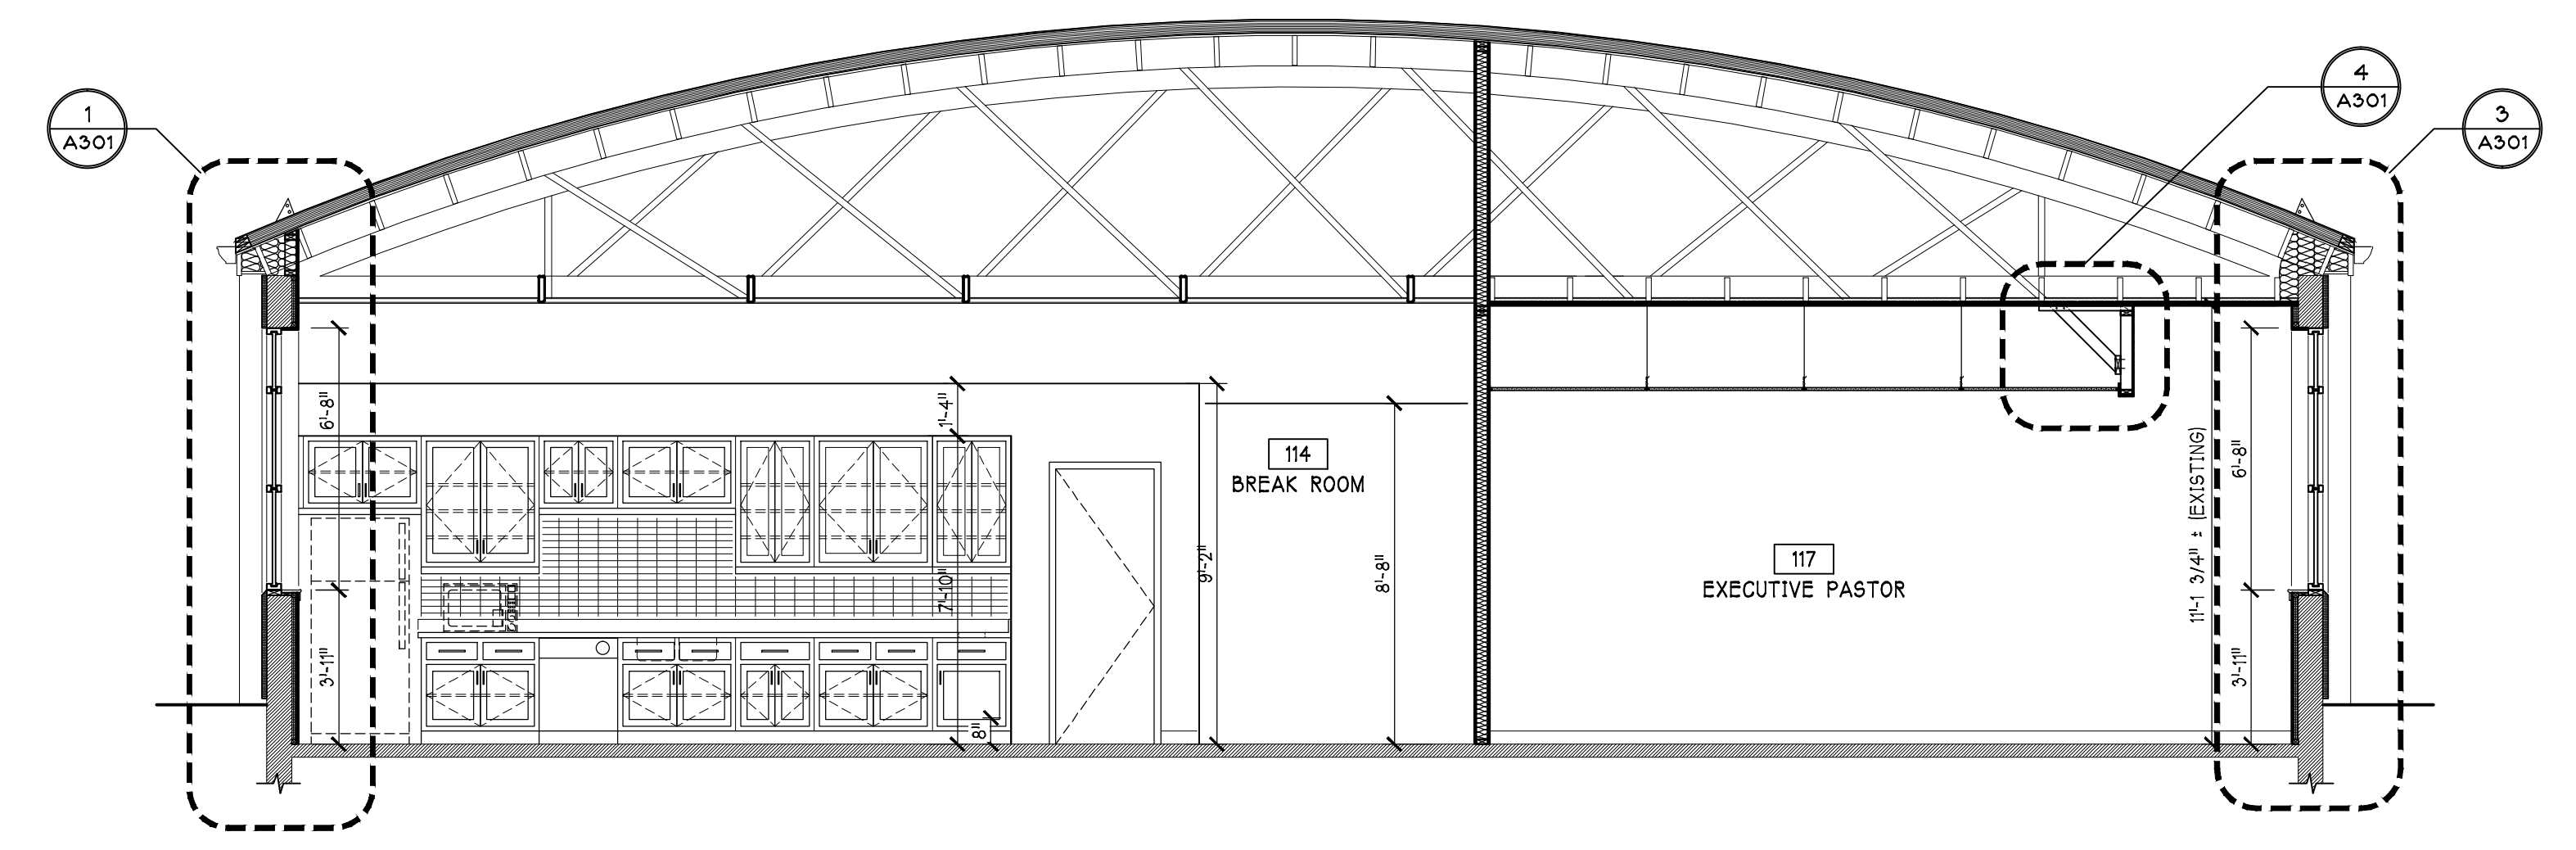

1 BUILDING SECTION
 A202 1/4" = 1'-0"
 NOTE: SEE SHEET A701 INTERIOR ELEVATIONS FOR ADDITIONAL INFORMATION