


WINDOW TYPES

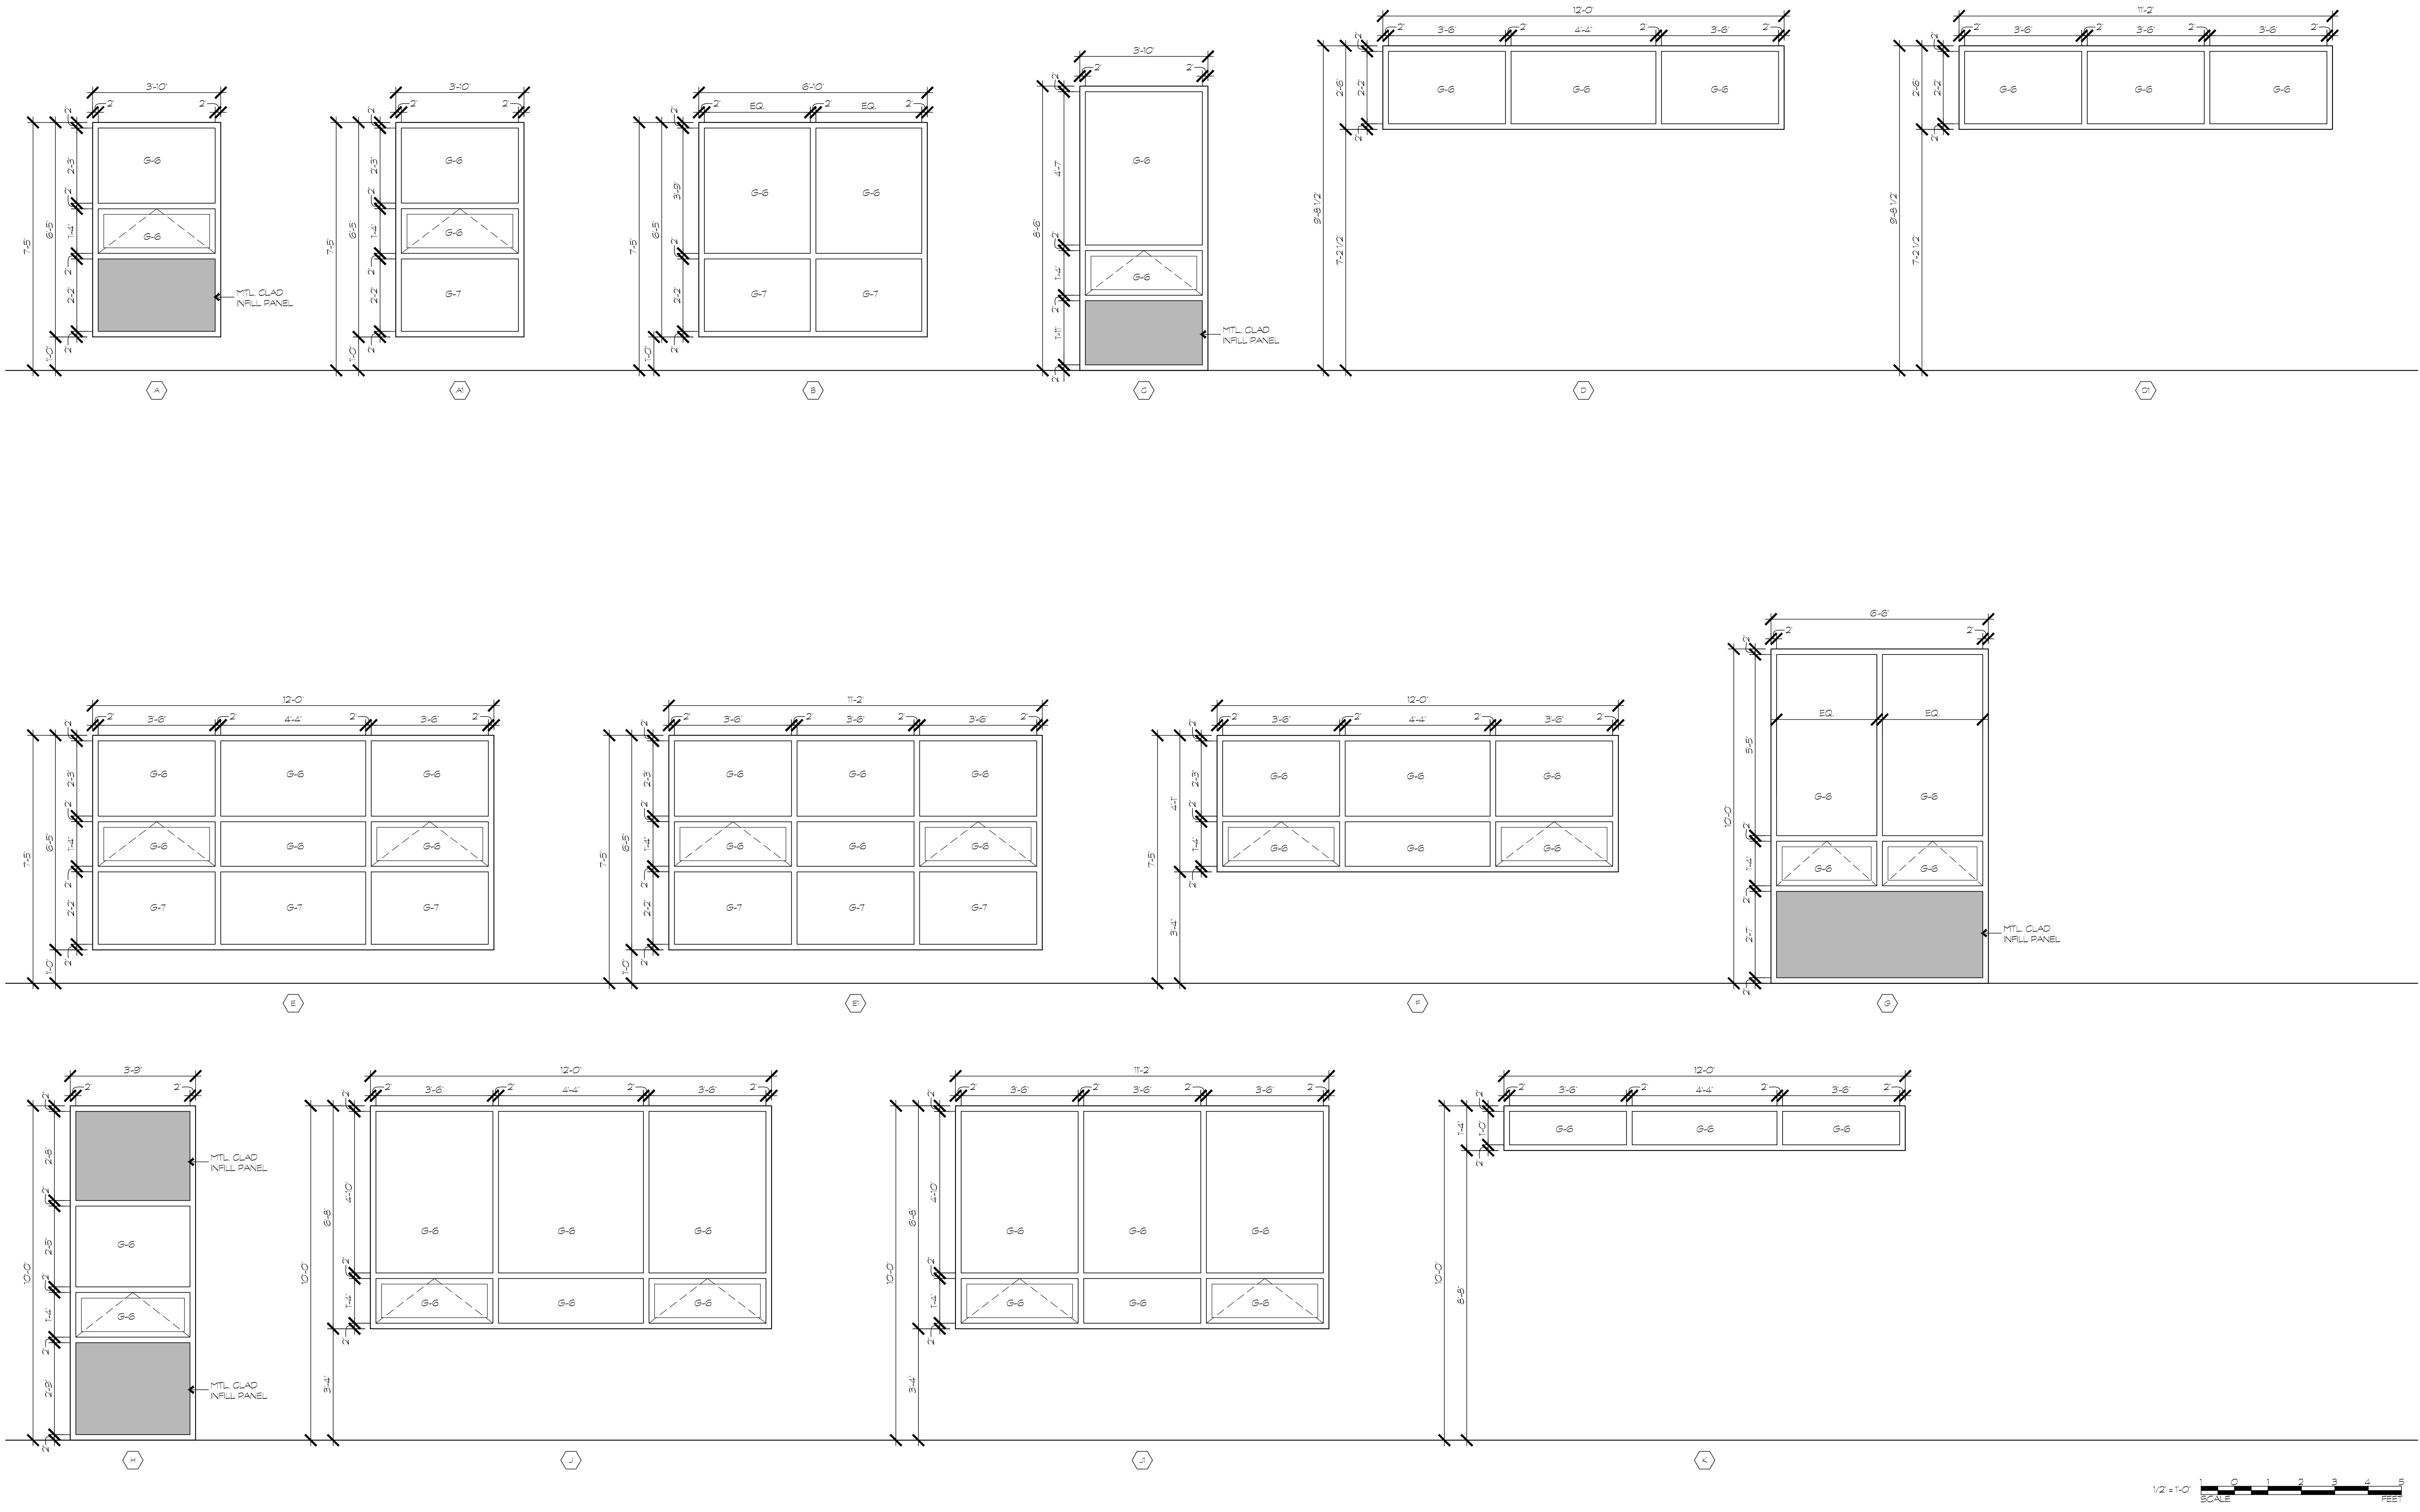

THIS DRAWING IS TO REMAIN UNLESS OTHERWISE SPECIFIED. THE ARRANGEMENT, DESIGN AND INTENT OF WORK IS PARTLY THE RESPONSIBILITY OF THE ARCHITECT AND SHALL NOT BE USED FOR ANY OTHER PURPOSE WITHOUT THE WRITTEN PERMISSION OF THE ARCHITECT. CONTRACTOR IS RESPONSIBLE FOR OBTAINING ALL NECESSARY PERMITS AND APPROVALS FROM THE APPROPRIATE AGENCIES.

THESE DRAWINGS WERE PREPARED OR APPROVED BY AN ARCHITECT REGISTERED UNDER THE LAWS OF THE STATE OF MARYLAND. LICENSE NO. 8278 EXPIRATION DATE 03/31/25

BUSHEY FEIGHT MORIN ARCHITECTS INC
473 North Potomac Street, Hagerstown, MD 21740
301-733-5600 Fax 301-733-5612
Email: BFM@BFMArchitects.com

BFM
BUSHEY FEIGHT MORIN ARCHITECTS INC
BPM# 11071 WCP# BOONSBORO HIGH SCHOOL
PSC# 21.001.14SR WINDOW & DOOR REPLACEMENT