
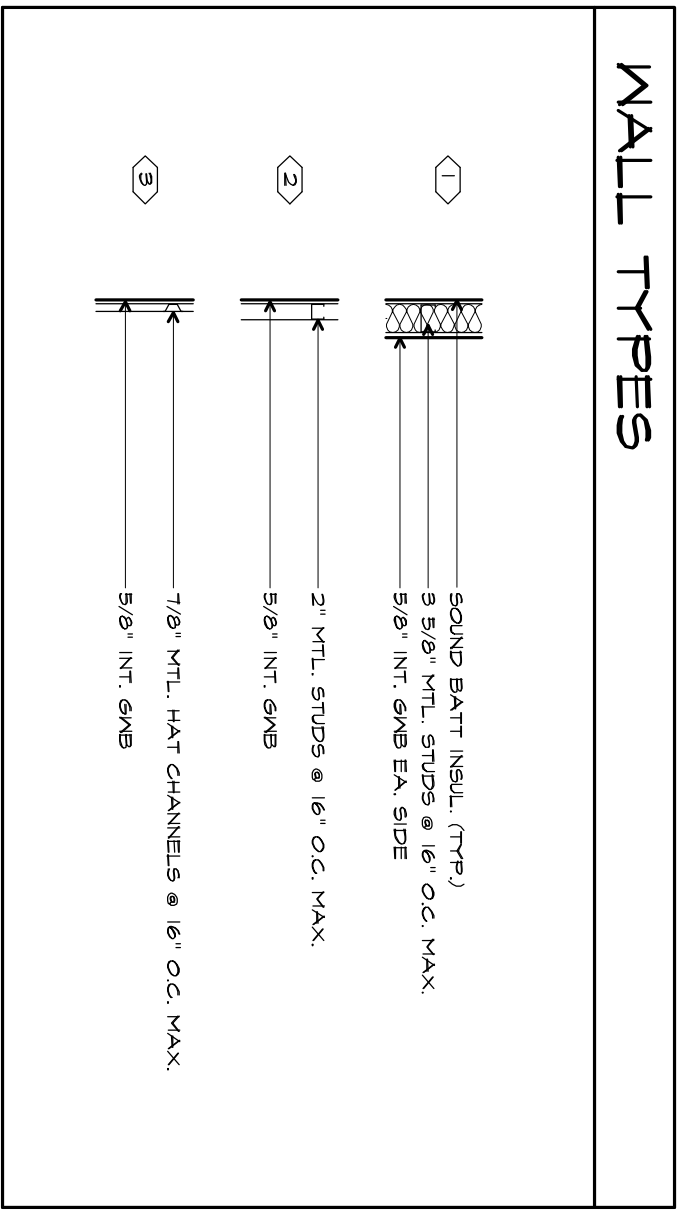


1 MAIN FLOOR PLAN

DOOR & WINDOW TYPES

 EXTR = FIXED TRANSOM
 FXSL = FIXED SIDELIGHT

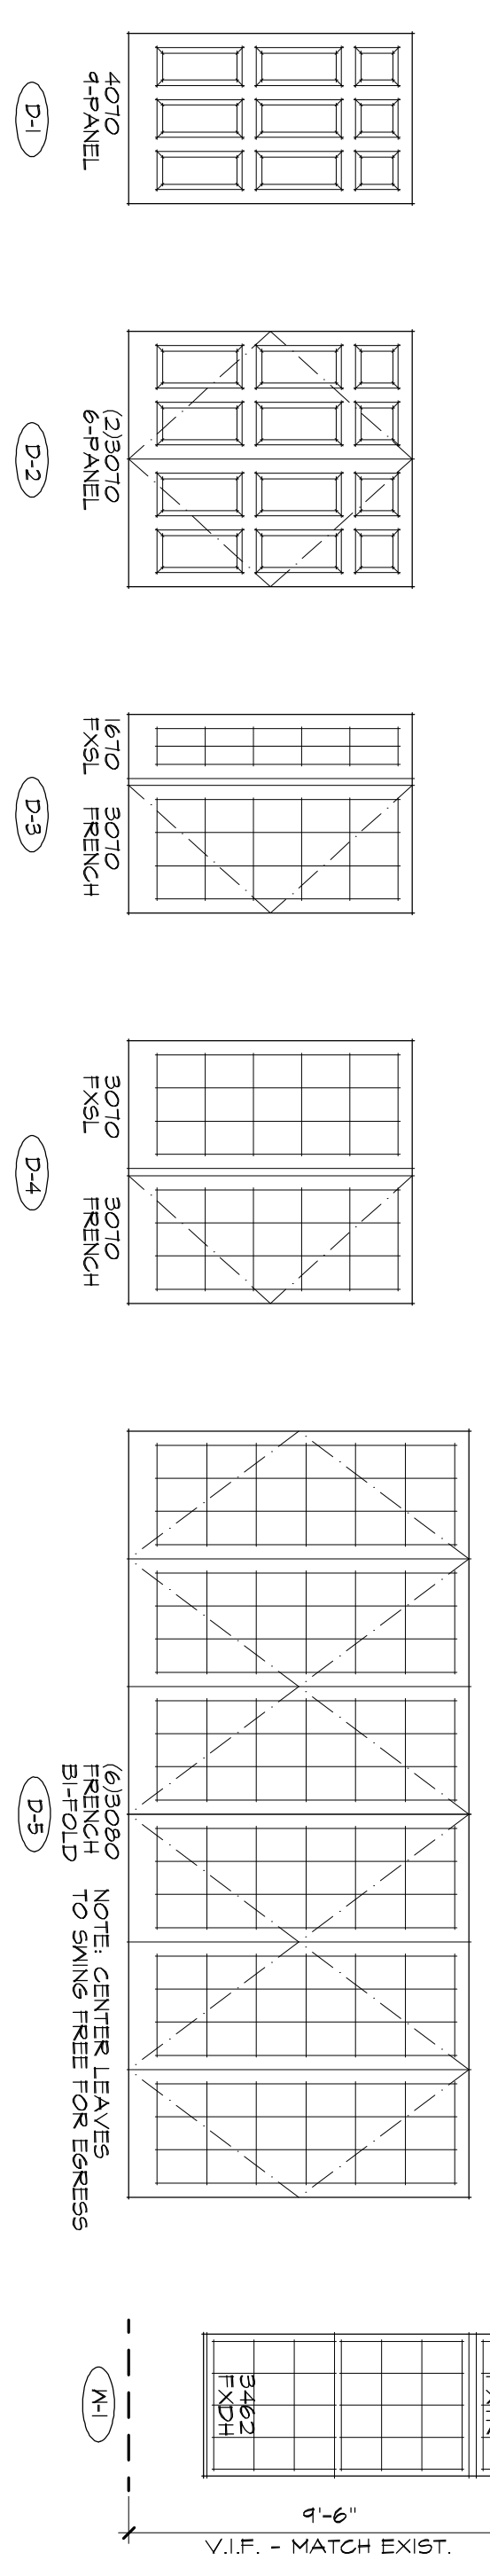

FINISH & TRIM SCHEDULE

NO.	ROOM NAME	FLOOR	BASE	WALL	CEILING	TRIM
DOOR SCHEDULE

NO.	SIZE	TYPE	MATL.	FRAME	FINISH	REMARKS

SCND = SOLID CORE WOOD, ALUM = ALUMINUM, ANODZ = ANODIZED, HW = HOLLOW METAL

NO.	DATE	DRAWING RELEASE
3		
4		
5		
NO.	DATE	REVISION
1		
2		
3		
4		
5		

CLUBHOUSE RENOVATION
REGENCY
 AT DOMINION VALLEY, HAYMARKET, VA

SEAL

ATWOOD HENNINGSEN KESTNER ARCHITECTS INC.
 1108 EAST HIGH STREET
 CHARLOTTESVILLE, VA 22902
 PHONE (434) 971-7202 FAX (434) 295-2413

MAIN LEVEL FLOOR PLAN
A.1.02
 JOB NUMBER 1216 FILE NO. 1216-A101