
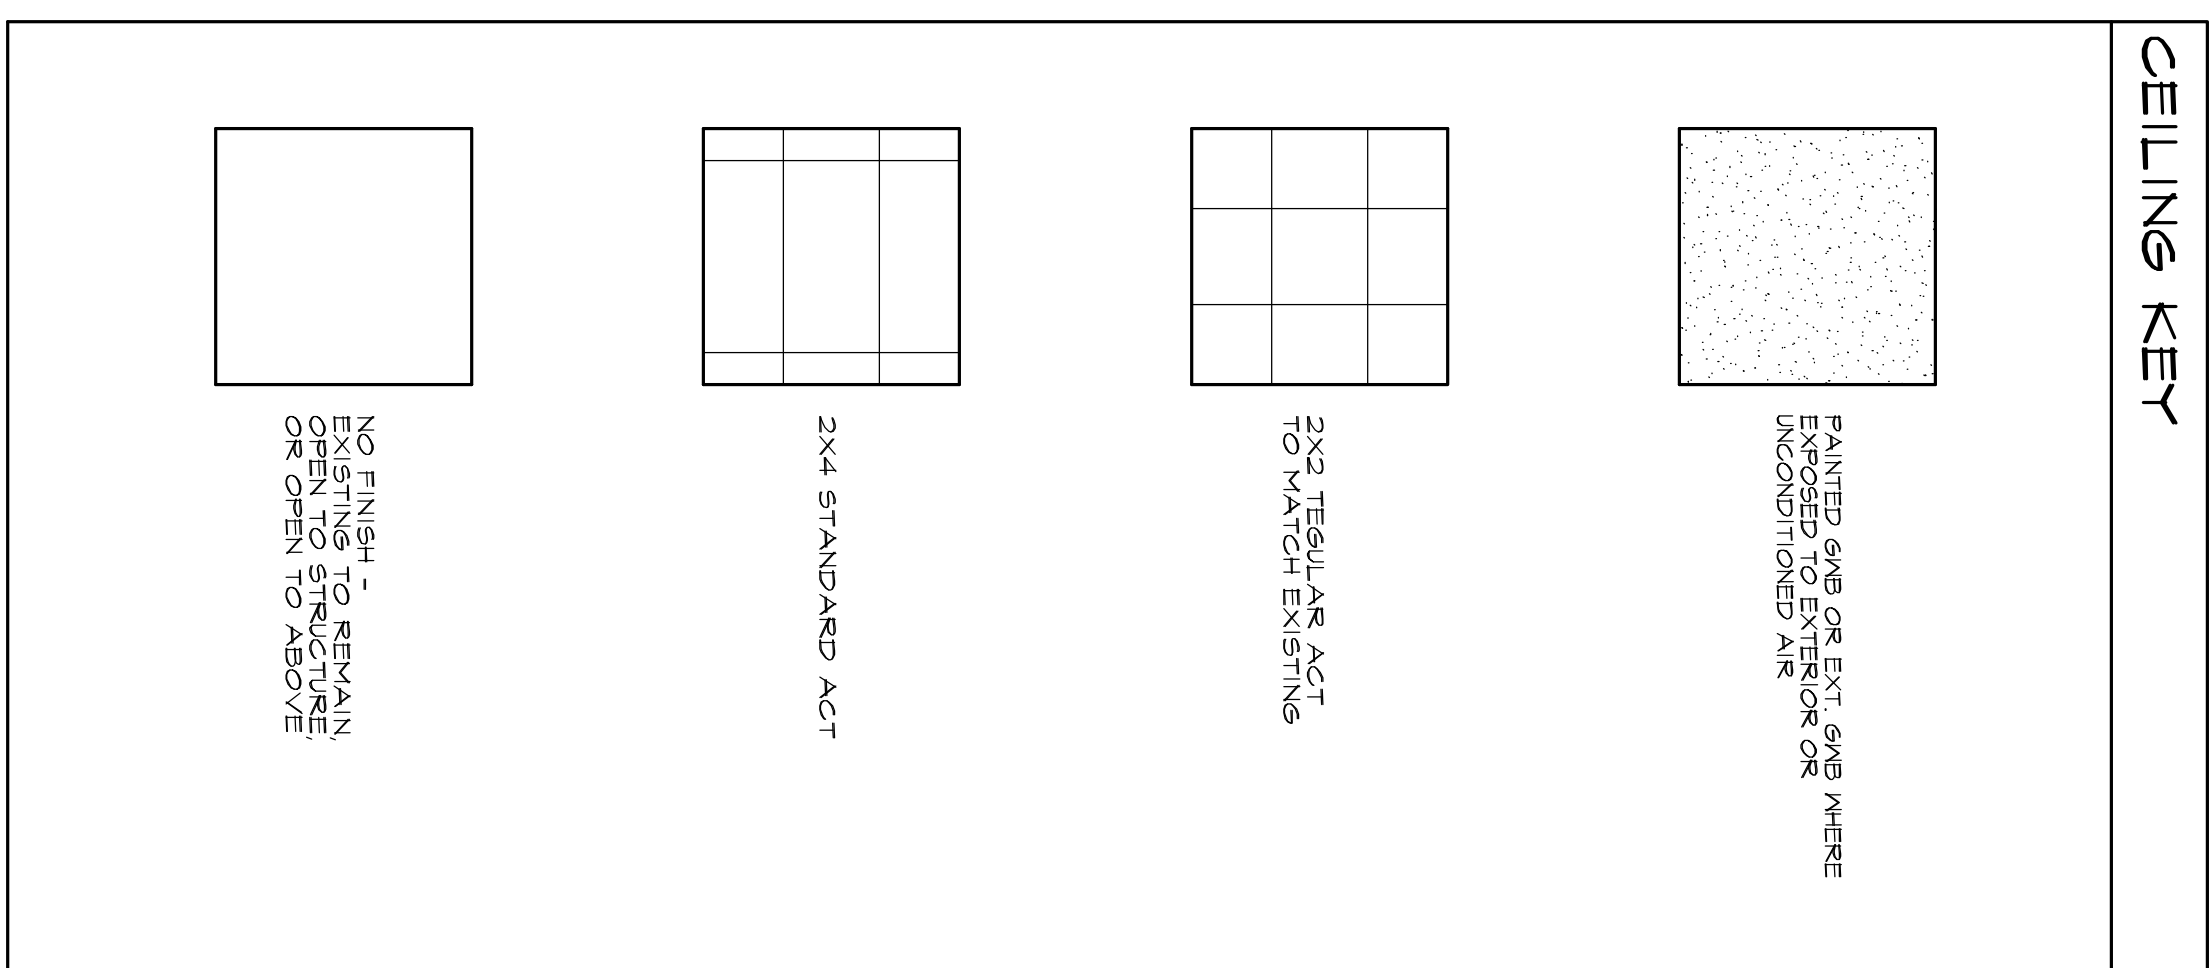


1 MAIN LEVEL REFLECTED CEILING PLAN

1/8"=1'-0"

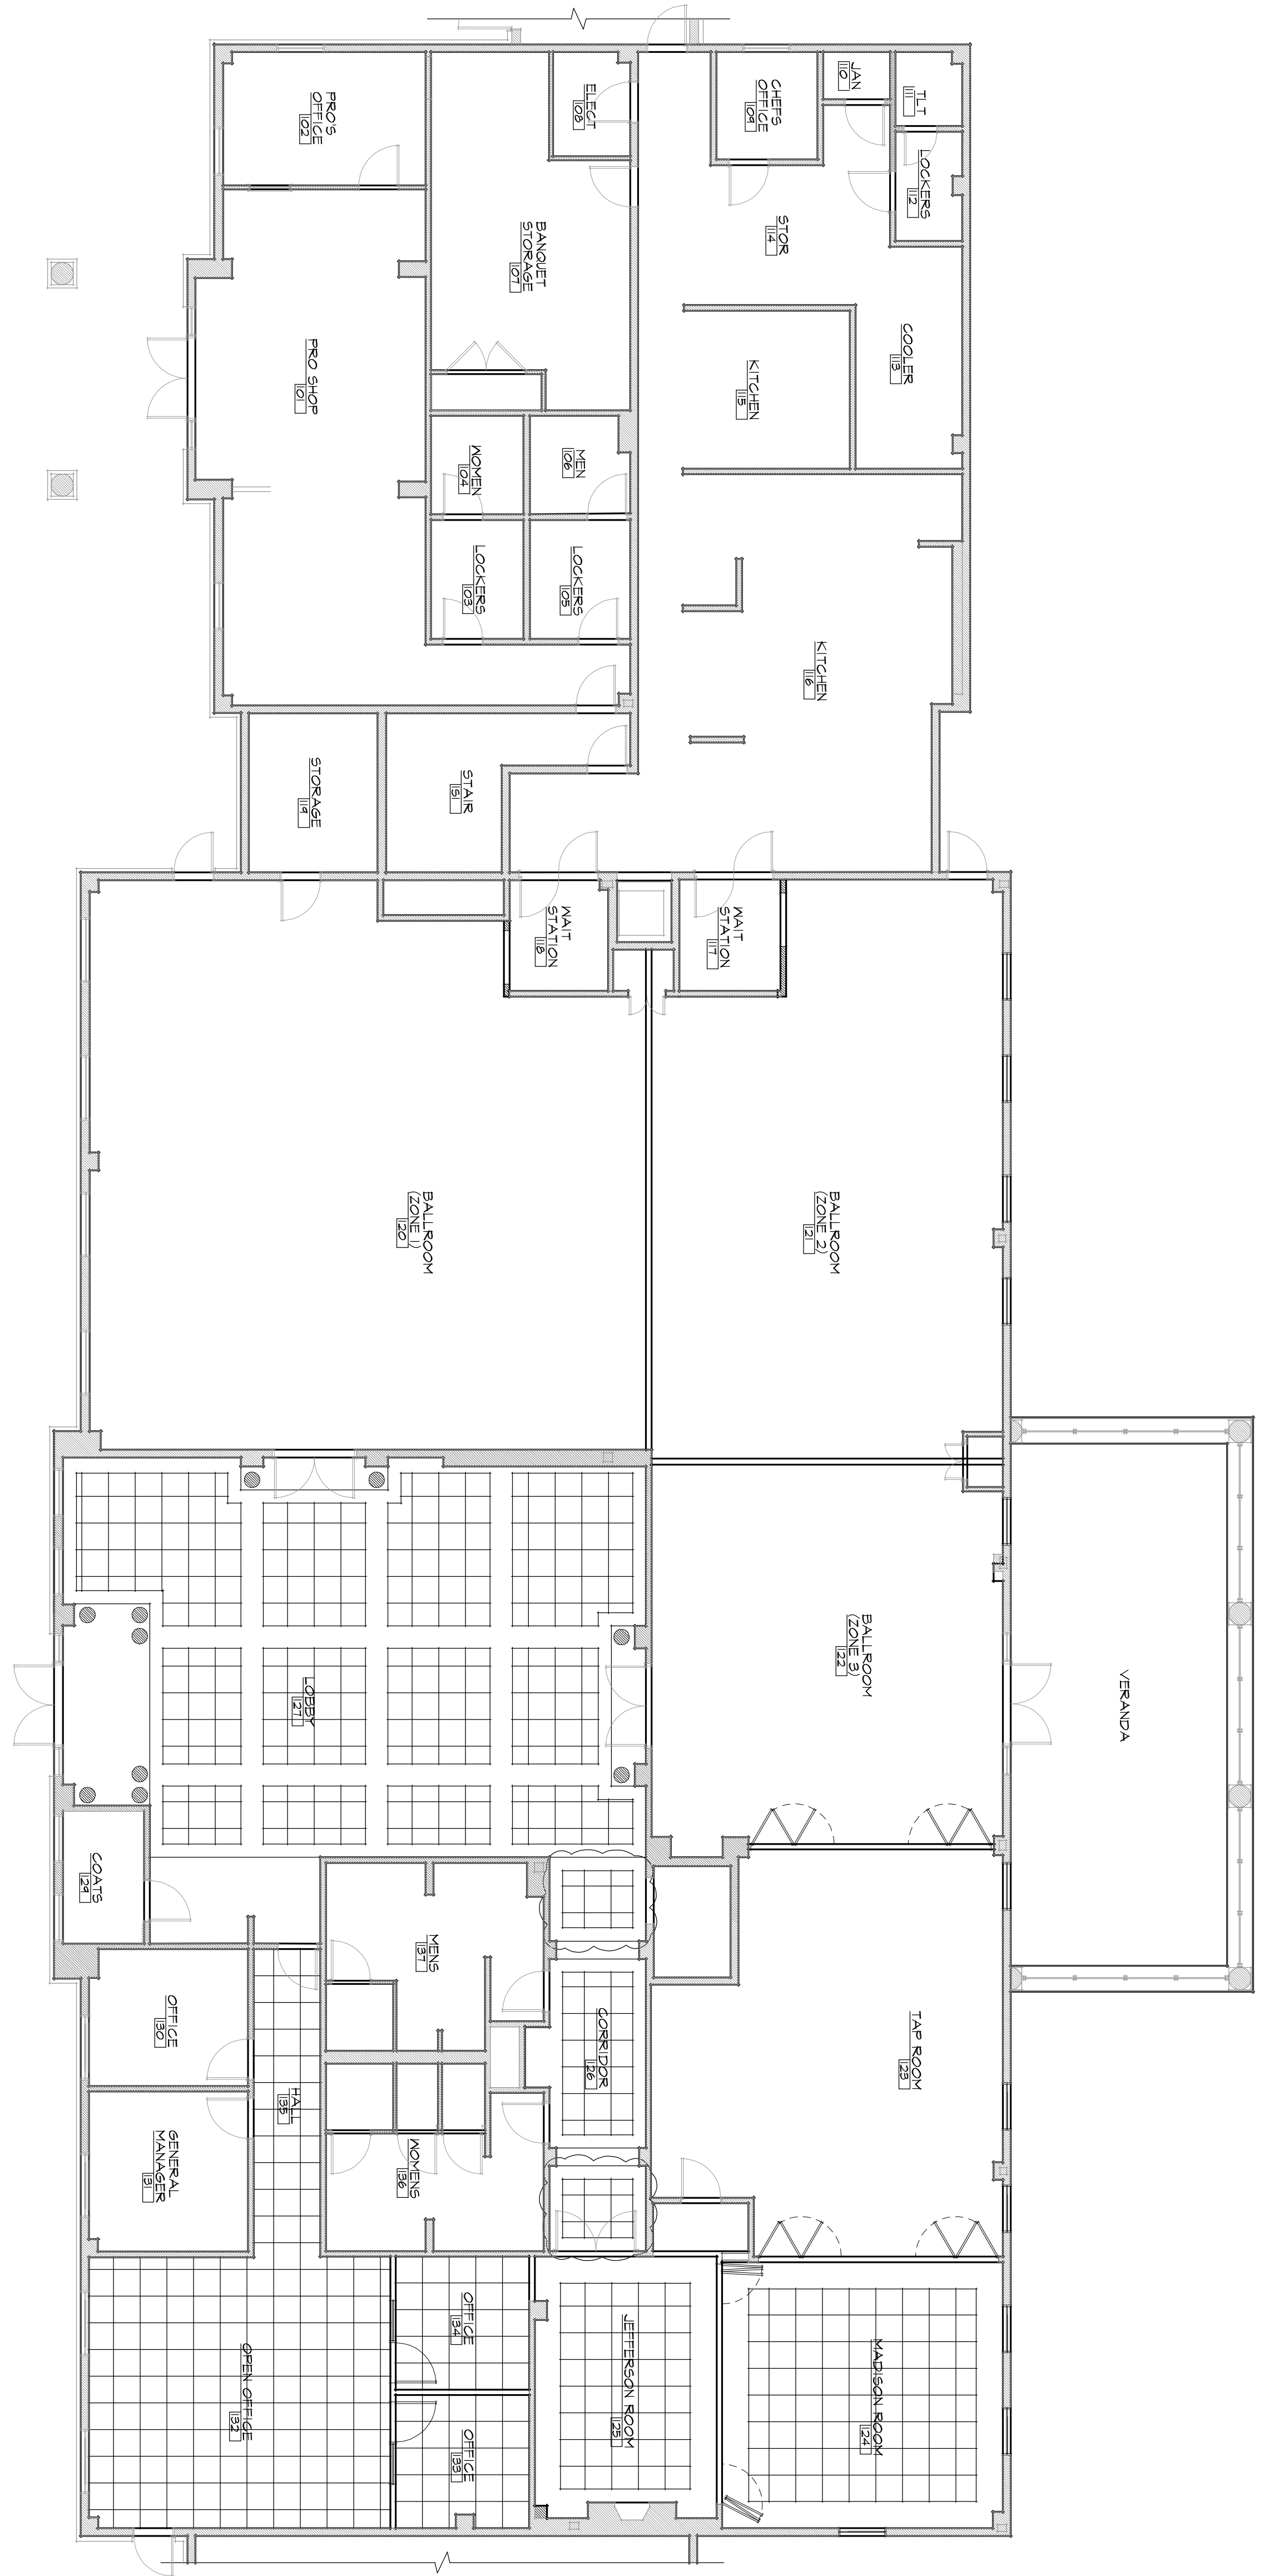

A.1.04

MAIN LEVEL REFLECTED CEILING PLAN	
JOB NUMBER 1216	FILE NO. 1216-A104

NO.	DATE	DRAWING RELEASE
1	11-11-13	BID SET
2	12-11-13	PERMIT SET
NO.	DATE	REVISION
1	1-7-14	PERMIT & MISC. REVISIONS

CLUBHOUSE RENOVATION

REGENCY

AT DOMINION VALLEY, HAYMARKET, VA

SEAL

ATWOOD HENNINGSEN KESTNER ARCHITECTS INC.

1108 EAST HIGH STREET
 CHARLOTTESVILLE, VA 22902
 PHONE (434) 971-7202 FAX (434) 295-2413