


1 EXISTING GROUND FLOOR PLAN

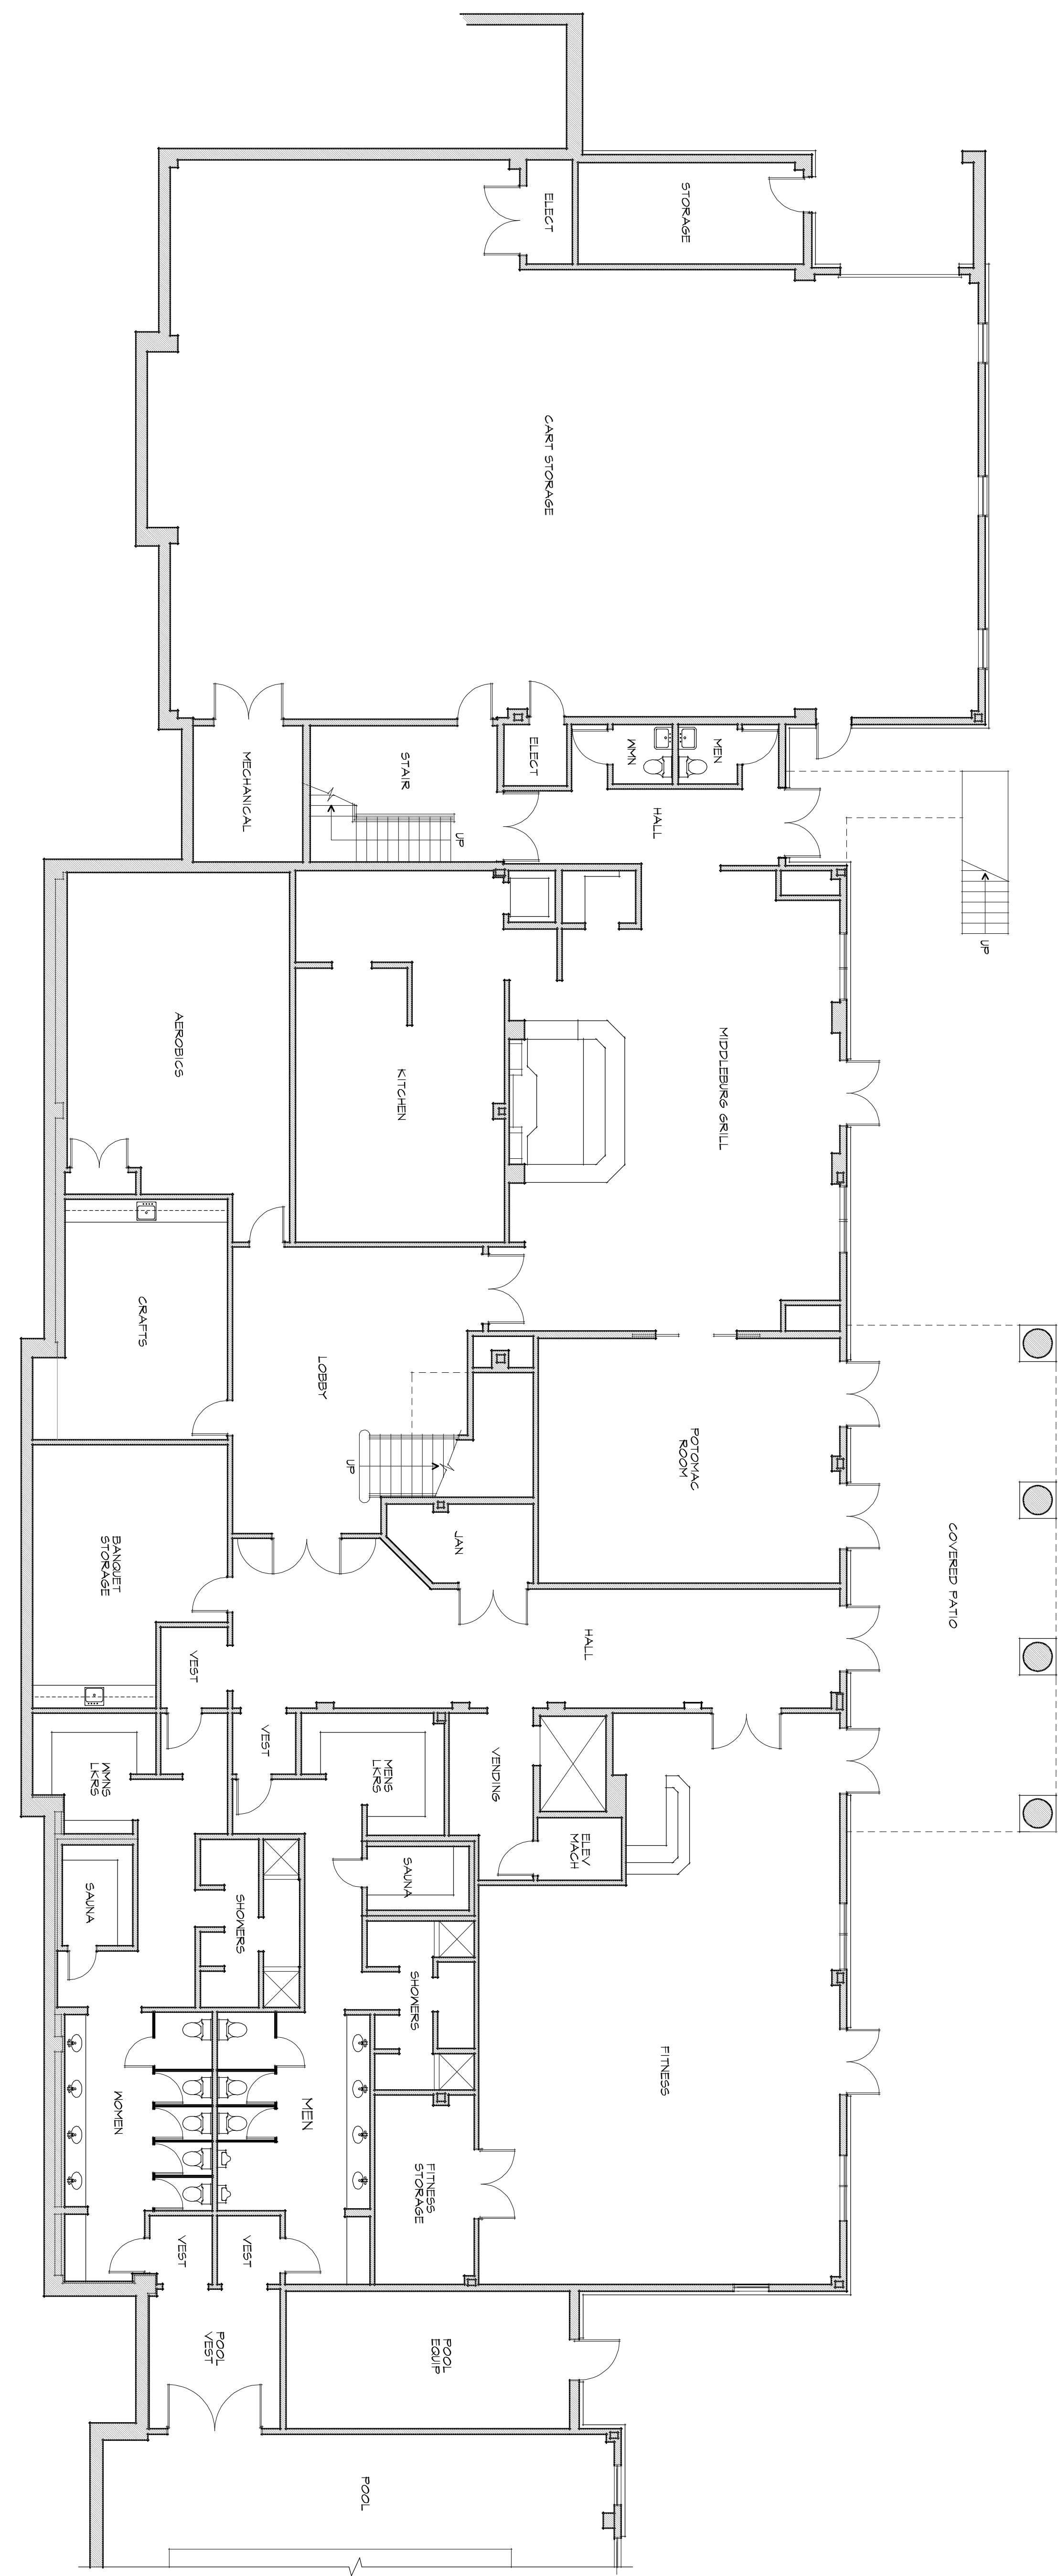

1/8" = 1'-0"

X.1.01

EXISTING GROUND LEVEL FLOOR PLAN	
JOB NUMBER 1216	FILE NO. 1216-A101

NO.	DATE	DRAWING RELEASE
1	11-11-15	BID SET
2	12-11-15	PERMIT SET
NO.	DATE	REVISION

CLUBHOUSE RENOVATION  
**REGENCY**  
 AT DOMINION VALLEY, HAYMARKET, VA

SEAL

**ATWOOD HENNINGSEN KESTNER ARCHITECTS INC.**  
 1108 EAST HIGH STREET  
 CHARLOTTESVILLE, VA 22902  
 PHONE (434) 971-7202 FAX (434) 295-2413