



DOOR FRAME TYPES

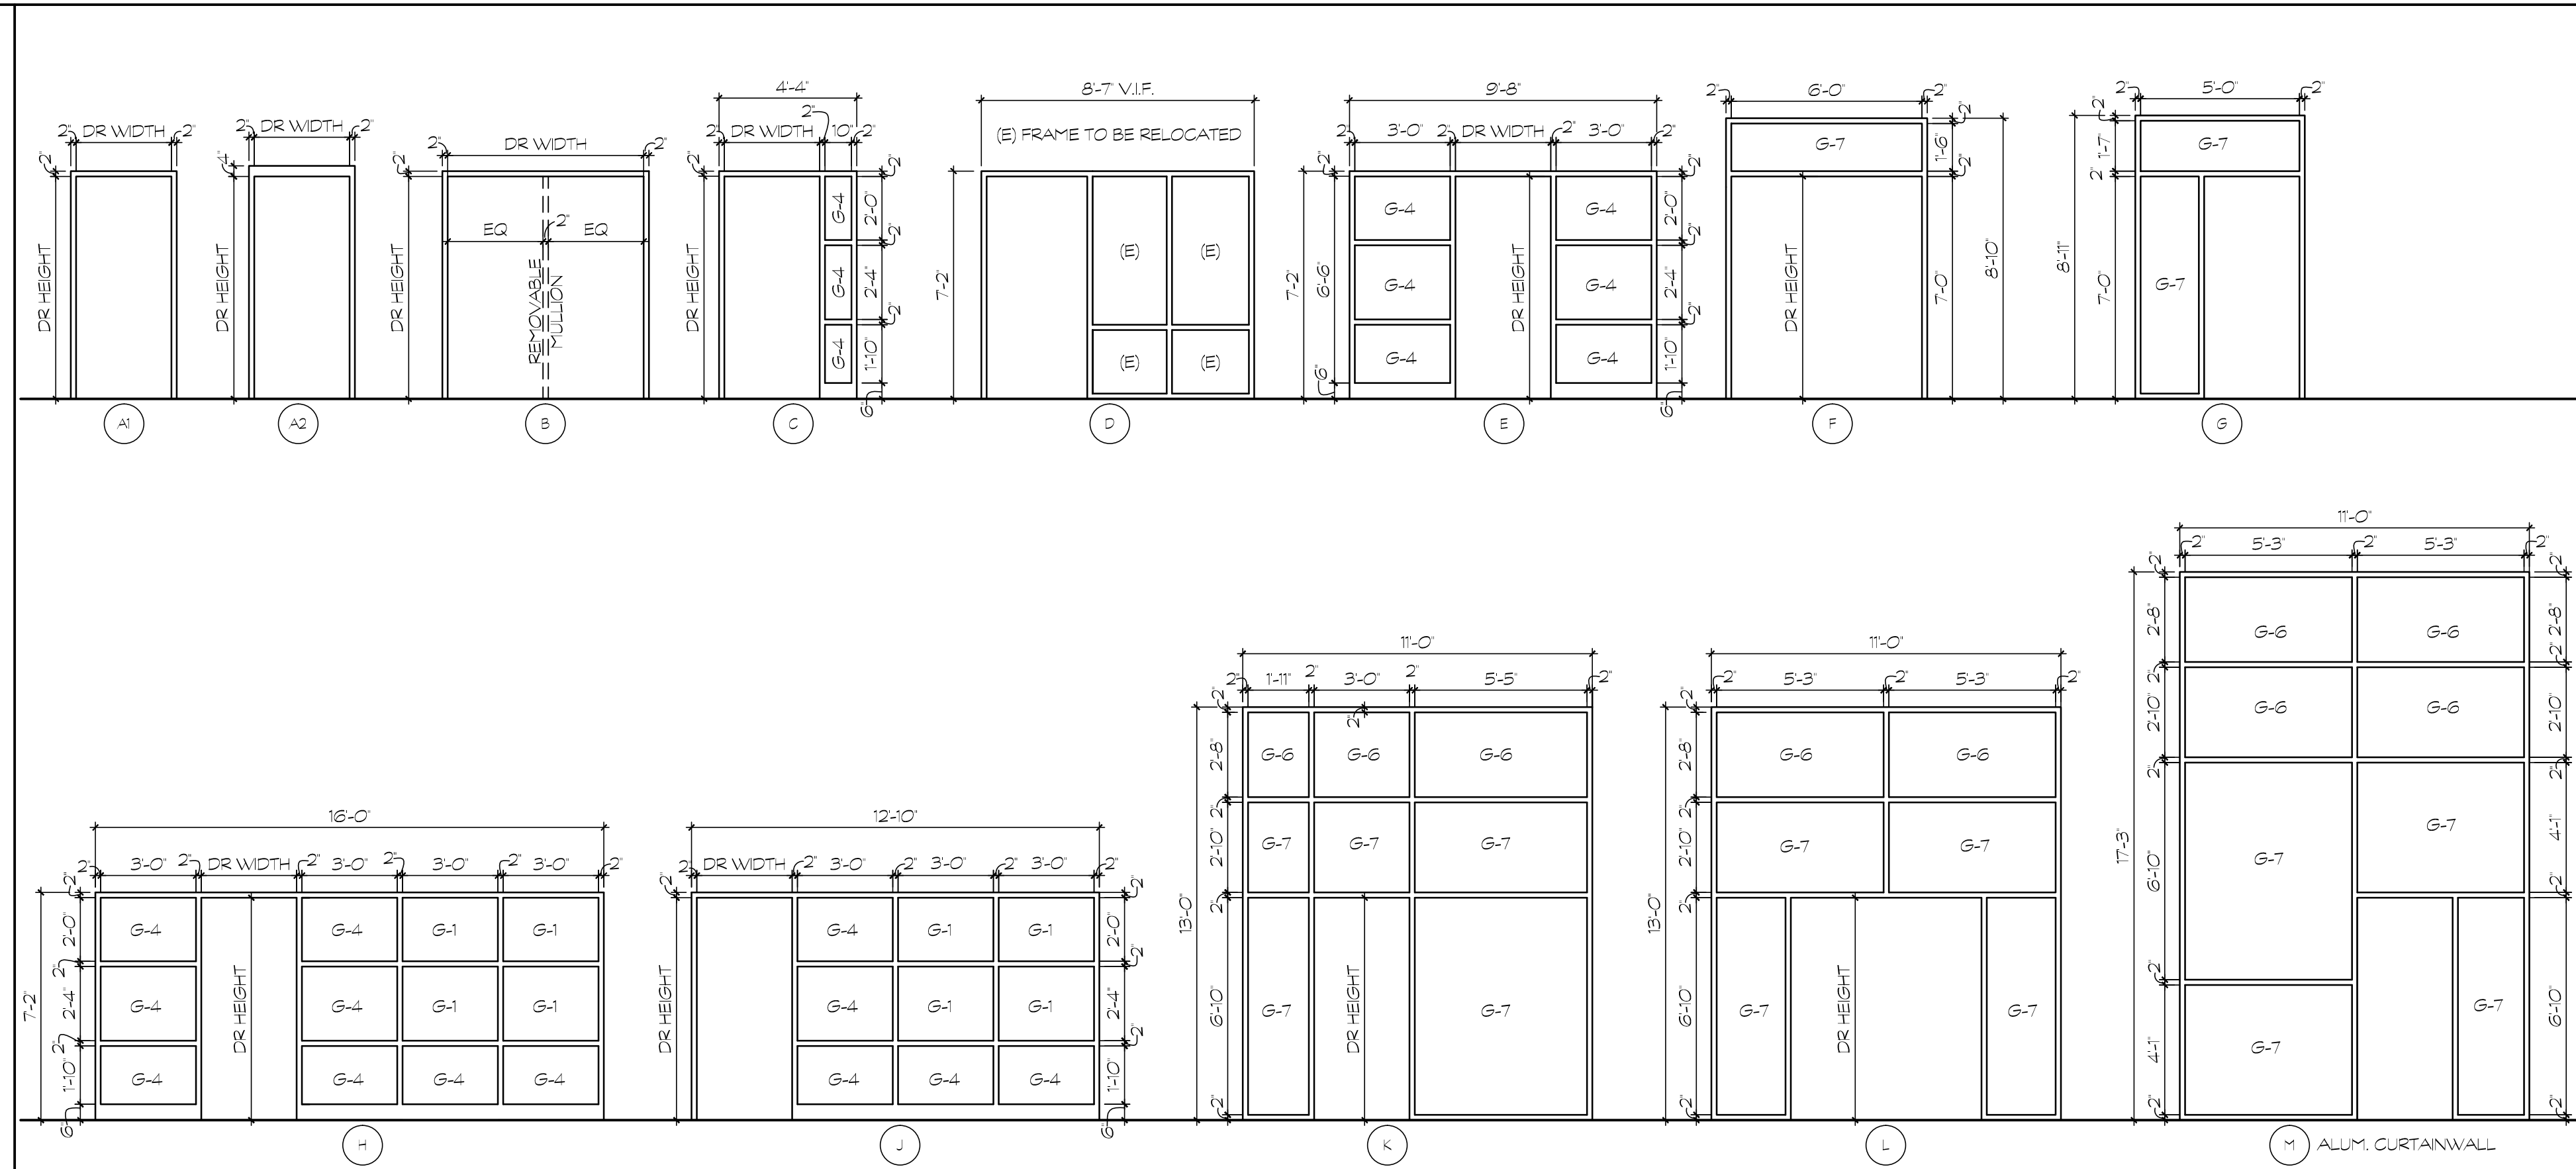

WINDOW TYPES

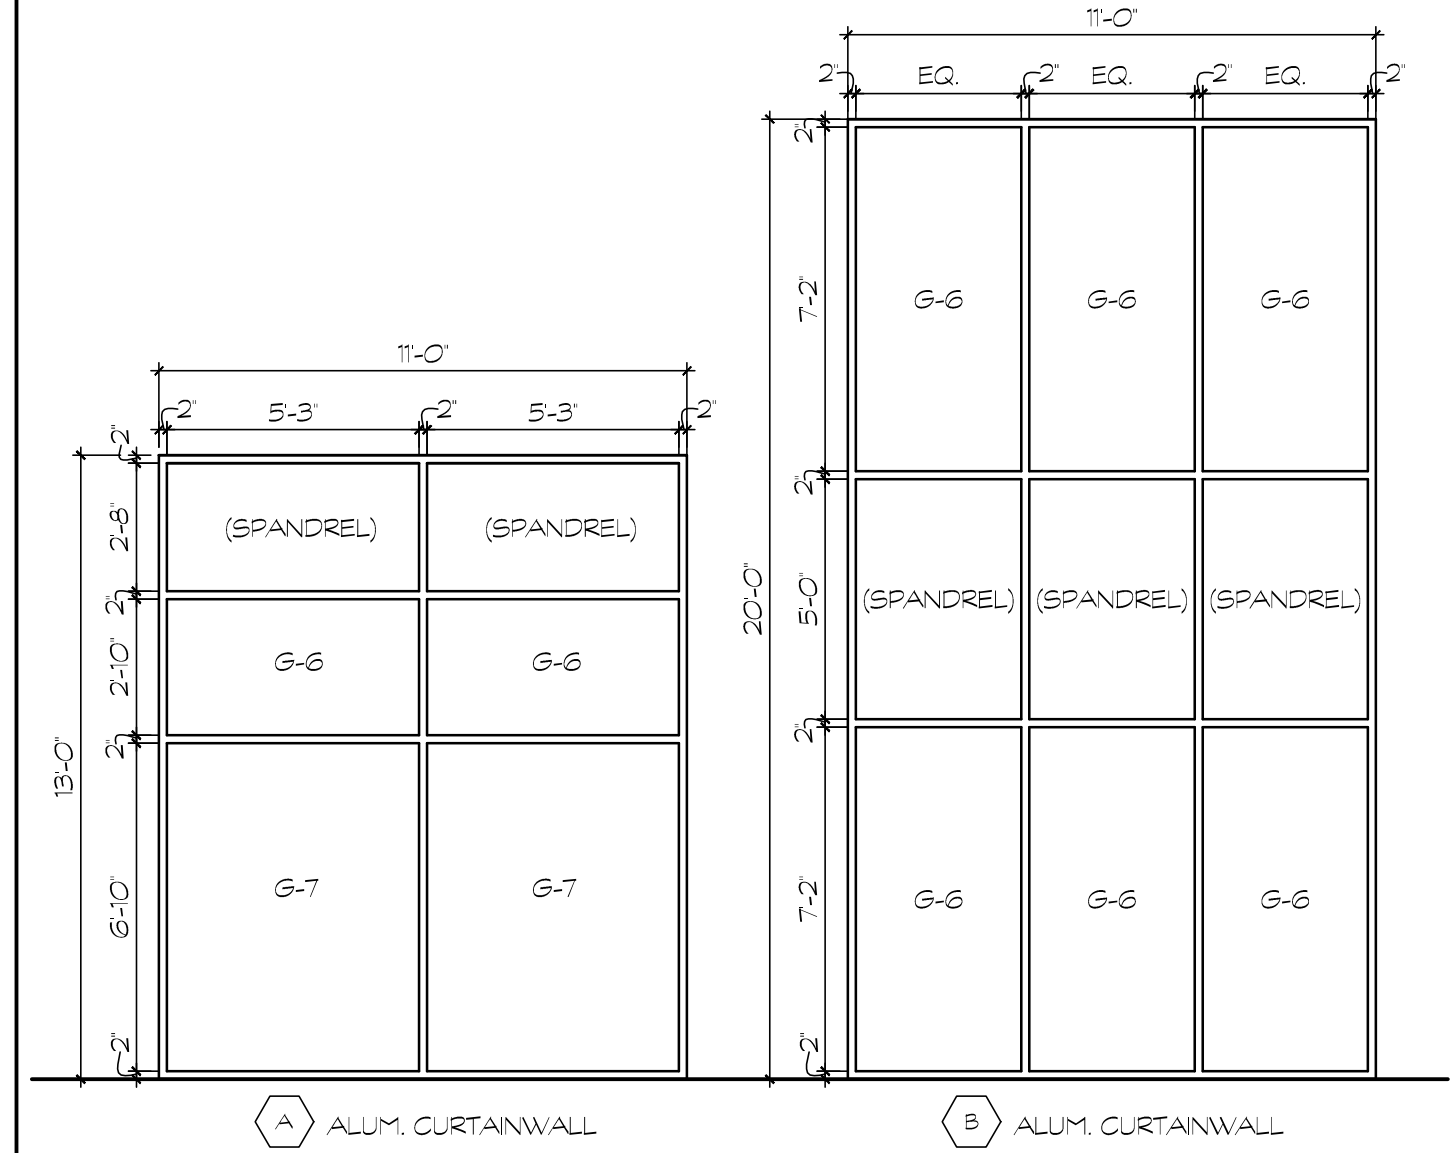

DOOR TYPES

