


FRONT (NORTH) ELEVATION

1/8" = 1'-0"

2
A3.1

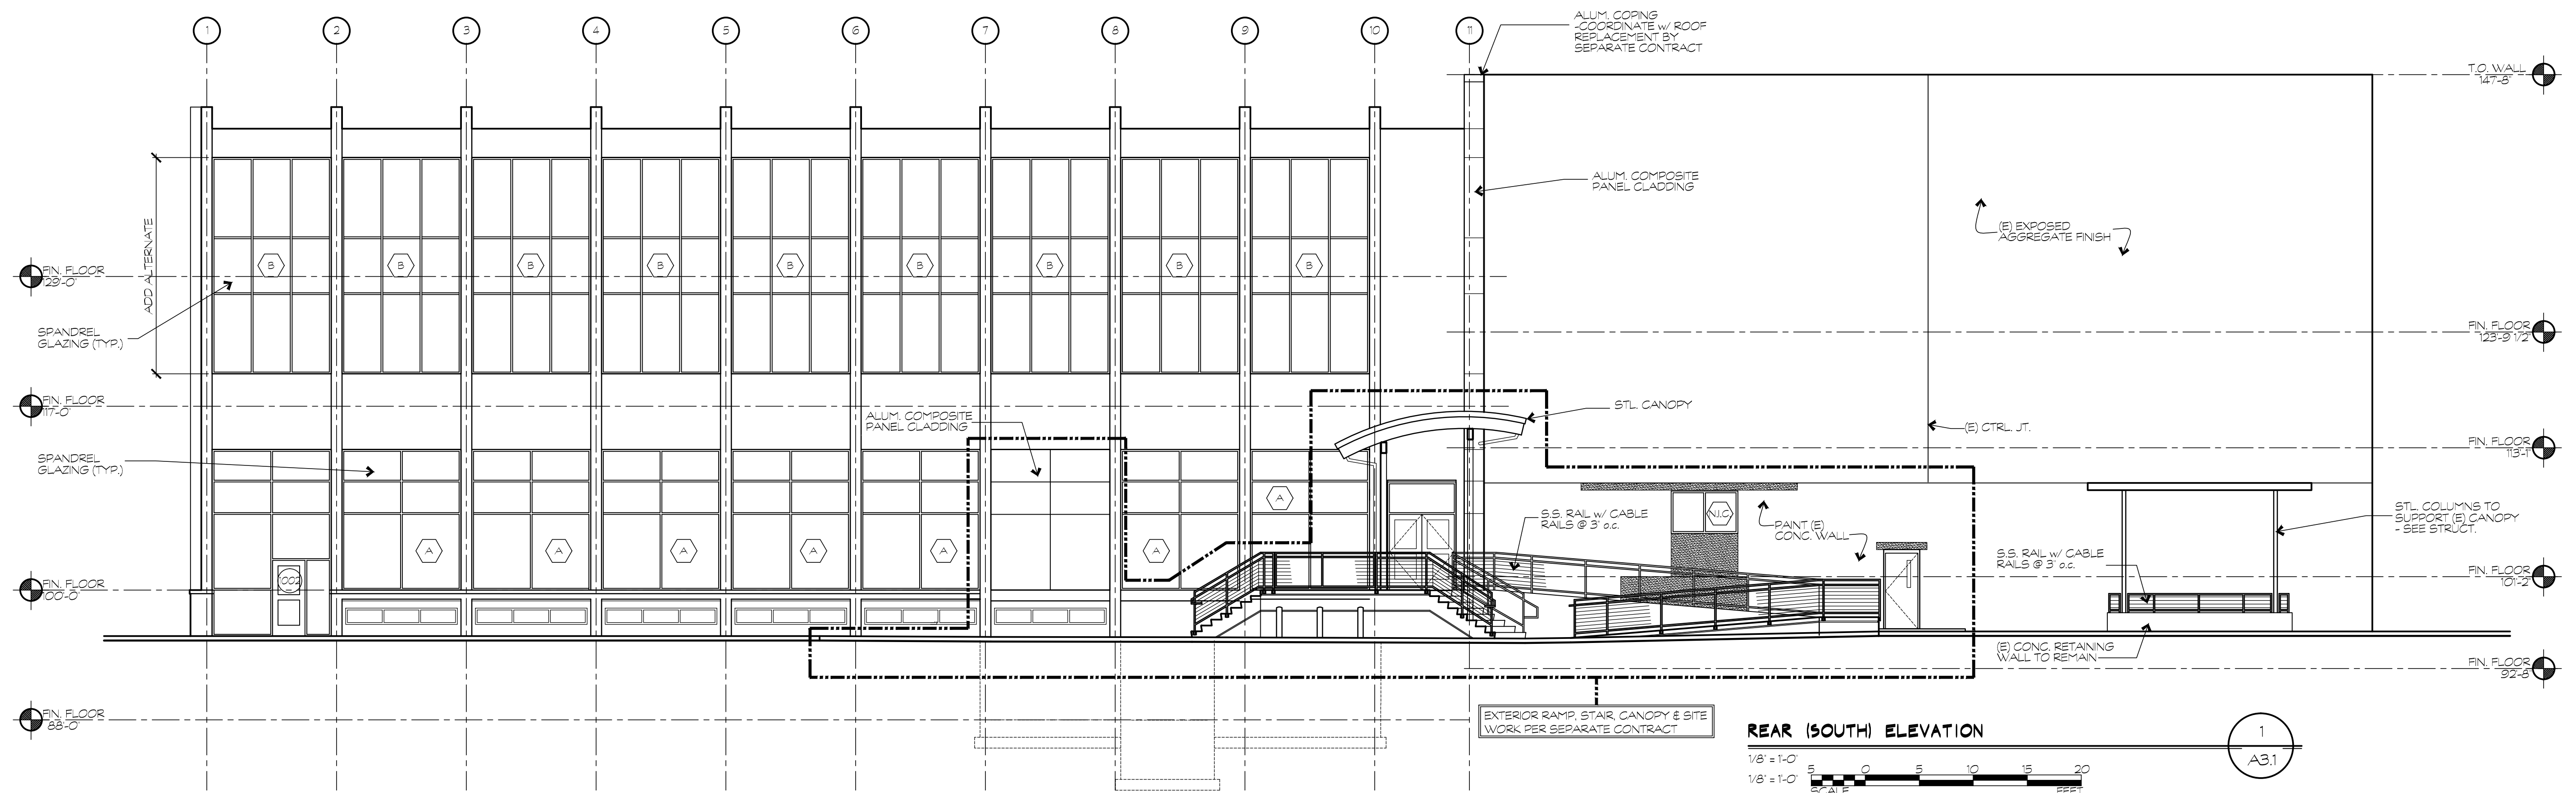

REAR (SOUTH) ELEVATION

1/8" = 1'-0"


1/8" = 1'-0"
SCALE

1
A3.1

DRAWING INTENT IS TO
RENDER THE DESIGN AS
APPROVED OR AS
ARRANGED BY THE
ARCHITECT. THE
ARCHITECT SHALL BE
RESPONSIBLE FOR THE
ACCURACY OF THE
DIMENSIONS AND
REVISIONS.

DESIGNER HAS BEEN
PREPARED OR APPROVED
BY ME AND THAT I AM A DULY
LICENSED ARCHITECT UNDER
THE LAWS OF THE STATE OF
MARYLAND.
CONTRACTOR'S
RESPONSIBILITY FOR
VERIFICATION OF DIMENSIONS
LICENSE No.
8278
EXPIRATION DATE
09/02/14

BUSHEY FEIGHT MORIN ARCHITECTS INC.
475 North Potomac Street, Hagerstown, MD 21740
301-733-5600 Fax 301-733-5612
E-mail: BFM@BFMArchitects.com
© copyright 2014 Bushey Feight Morin Architects, Inc.

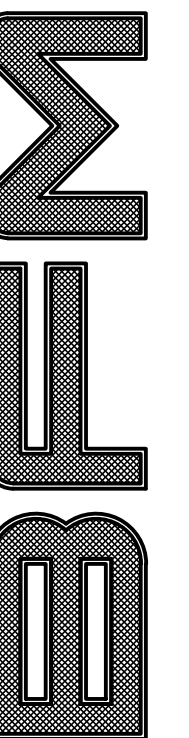

BUSHEY FEIGHT MORIN ARCHITECTS INC.
WASH CO. ADMINISTRATION COMPLEX
FIRST FLOOR RENOVATIONS

BID DOCUMENTS
BUILDING
ELEVATIONS
A3.1
OF SHEETS
DATE: 08.15.14