



1 TYPICAL WALL MOUNTED OUTLET DEVICE BOX

NO SCALE

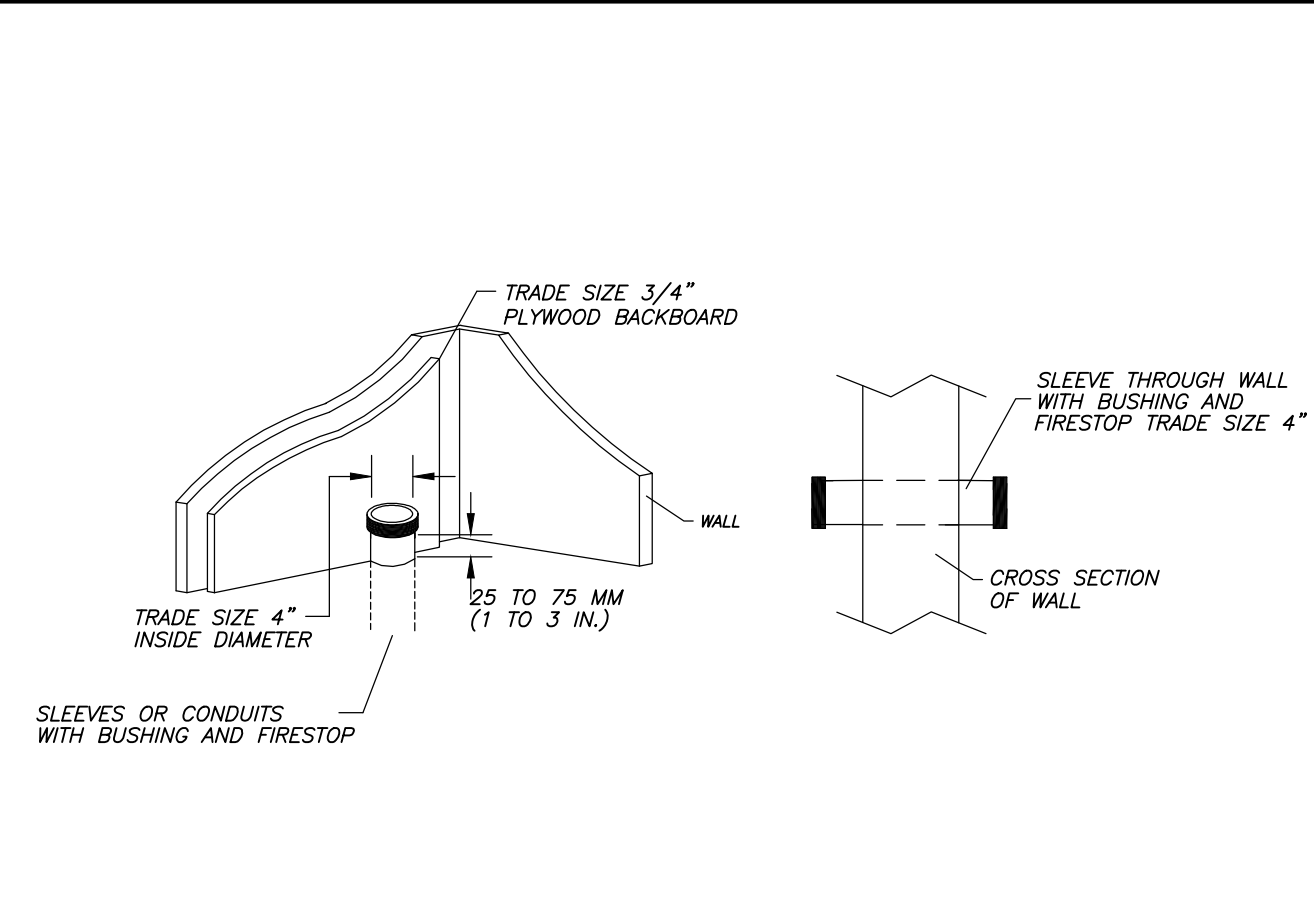


2 SLEEVE/CONDUIT DETAILS

NO SCALE

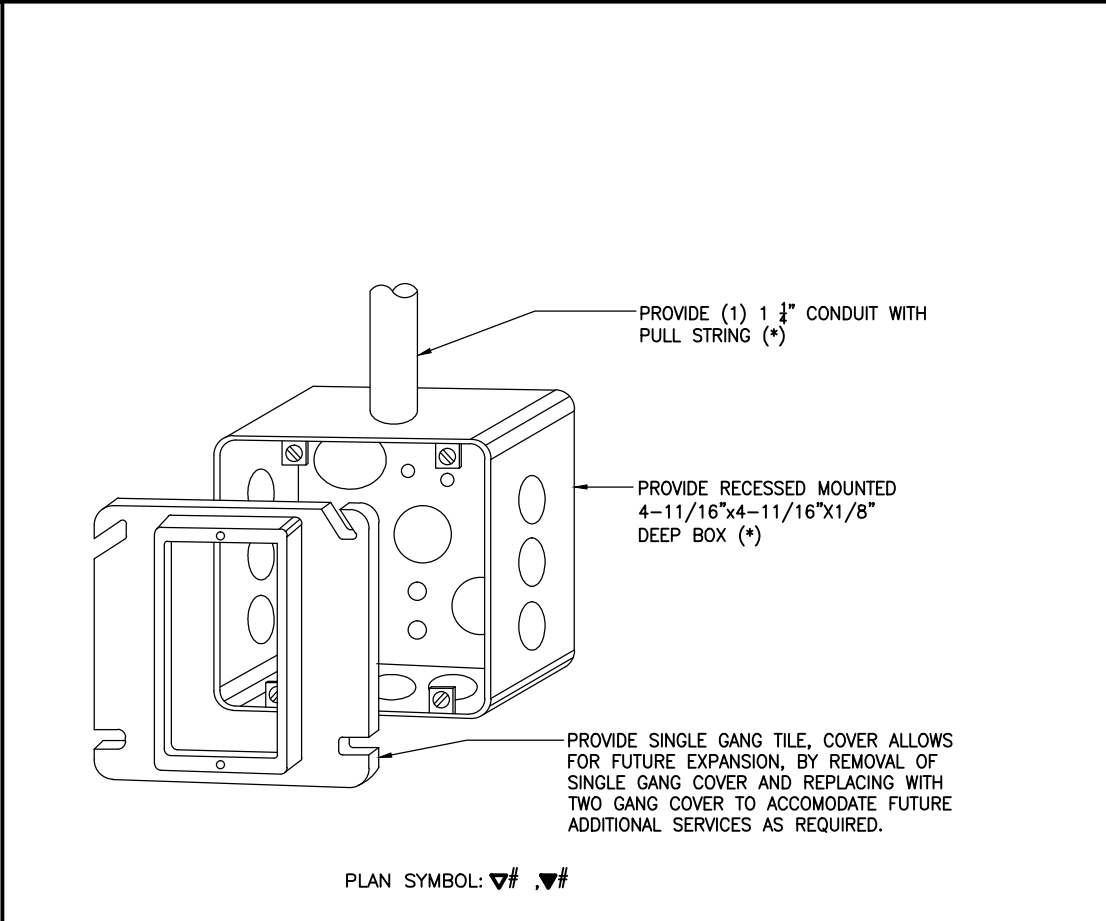


3 COMMUNICATIONS OUTLET DETAIL

NO SCALE

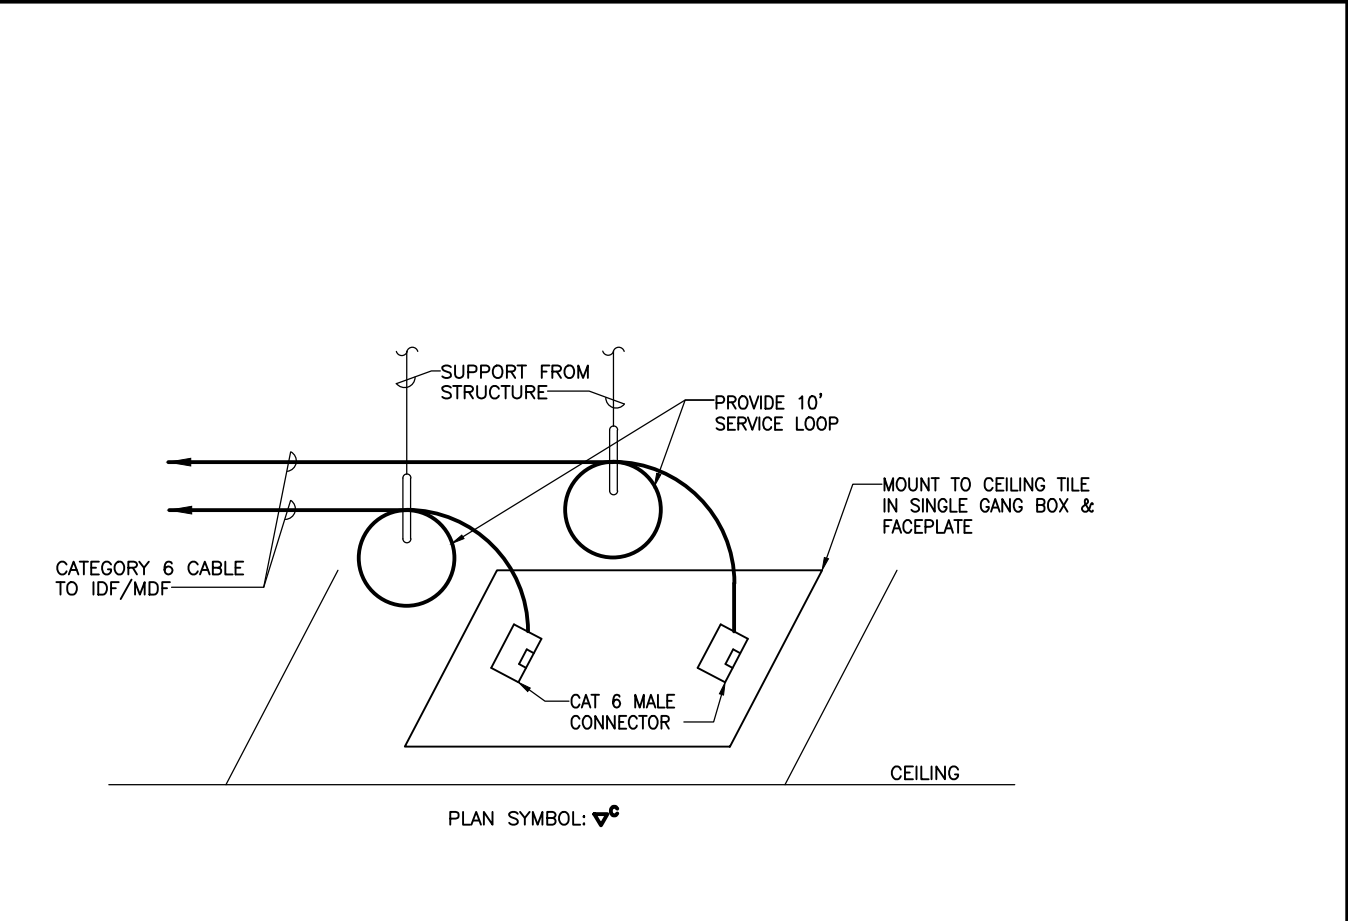


4 WIRELESS ACCESS CONNECTION DETAIL

NO SCALE

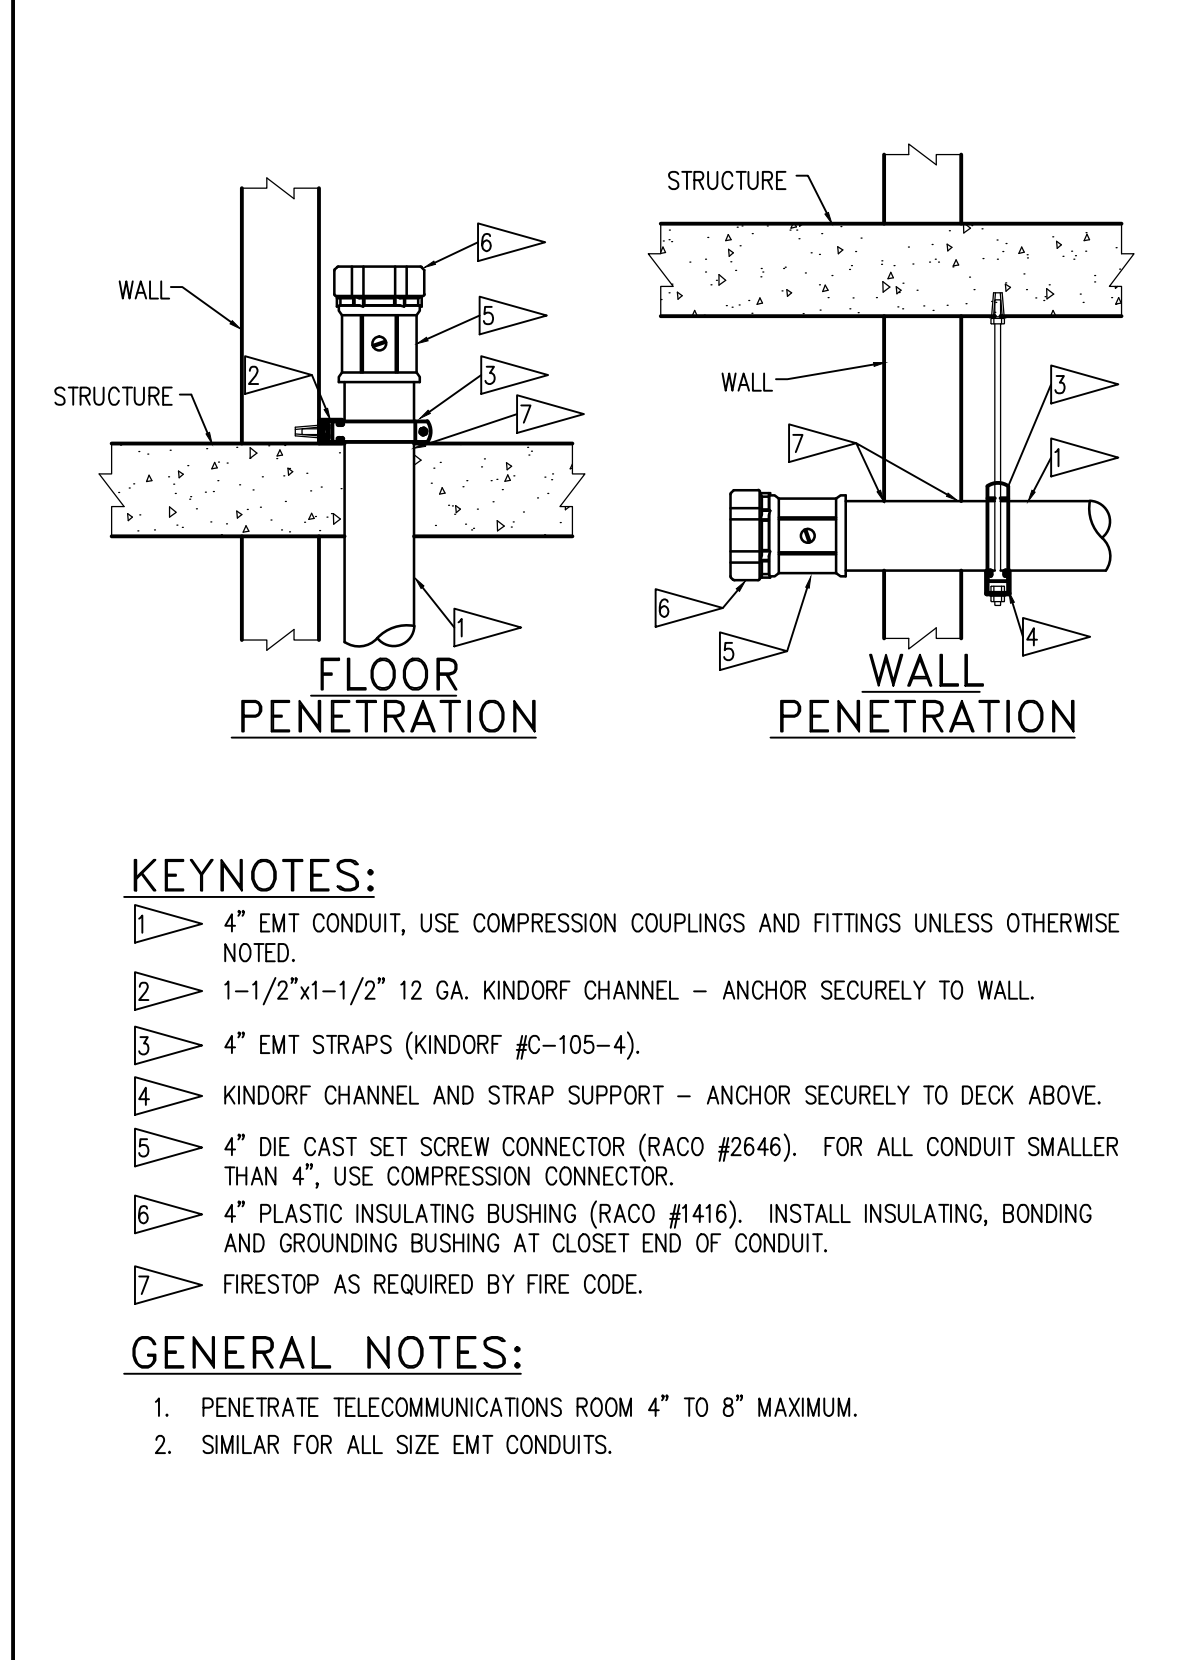


5 RISER CONDUIT END FITTINGS DETAIL

NO SCALE

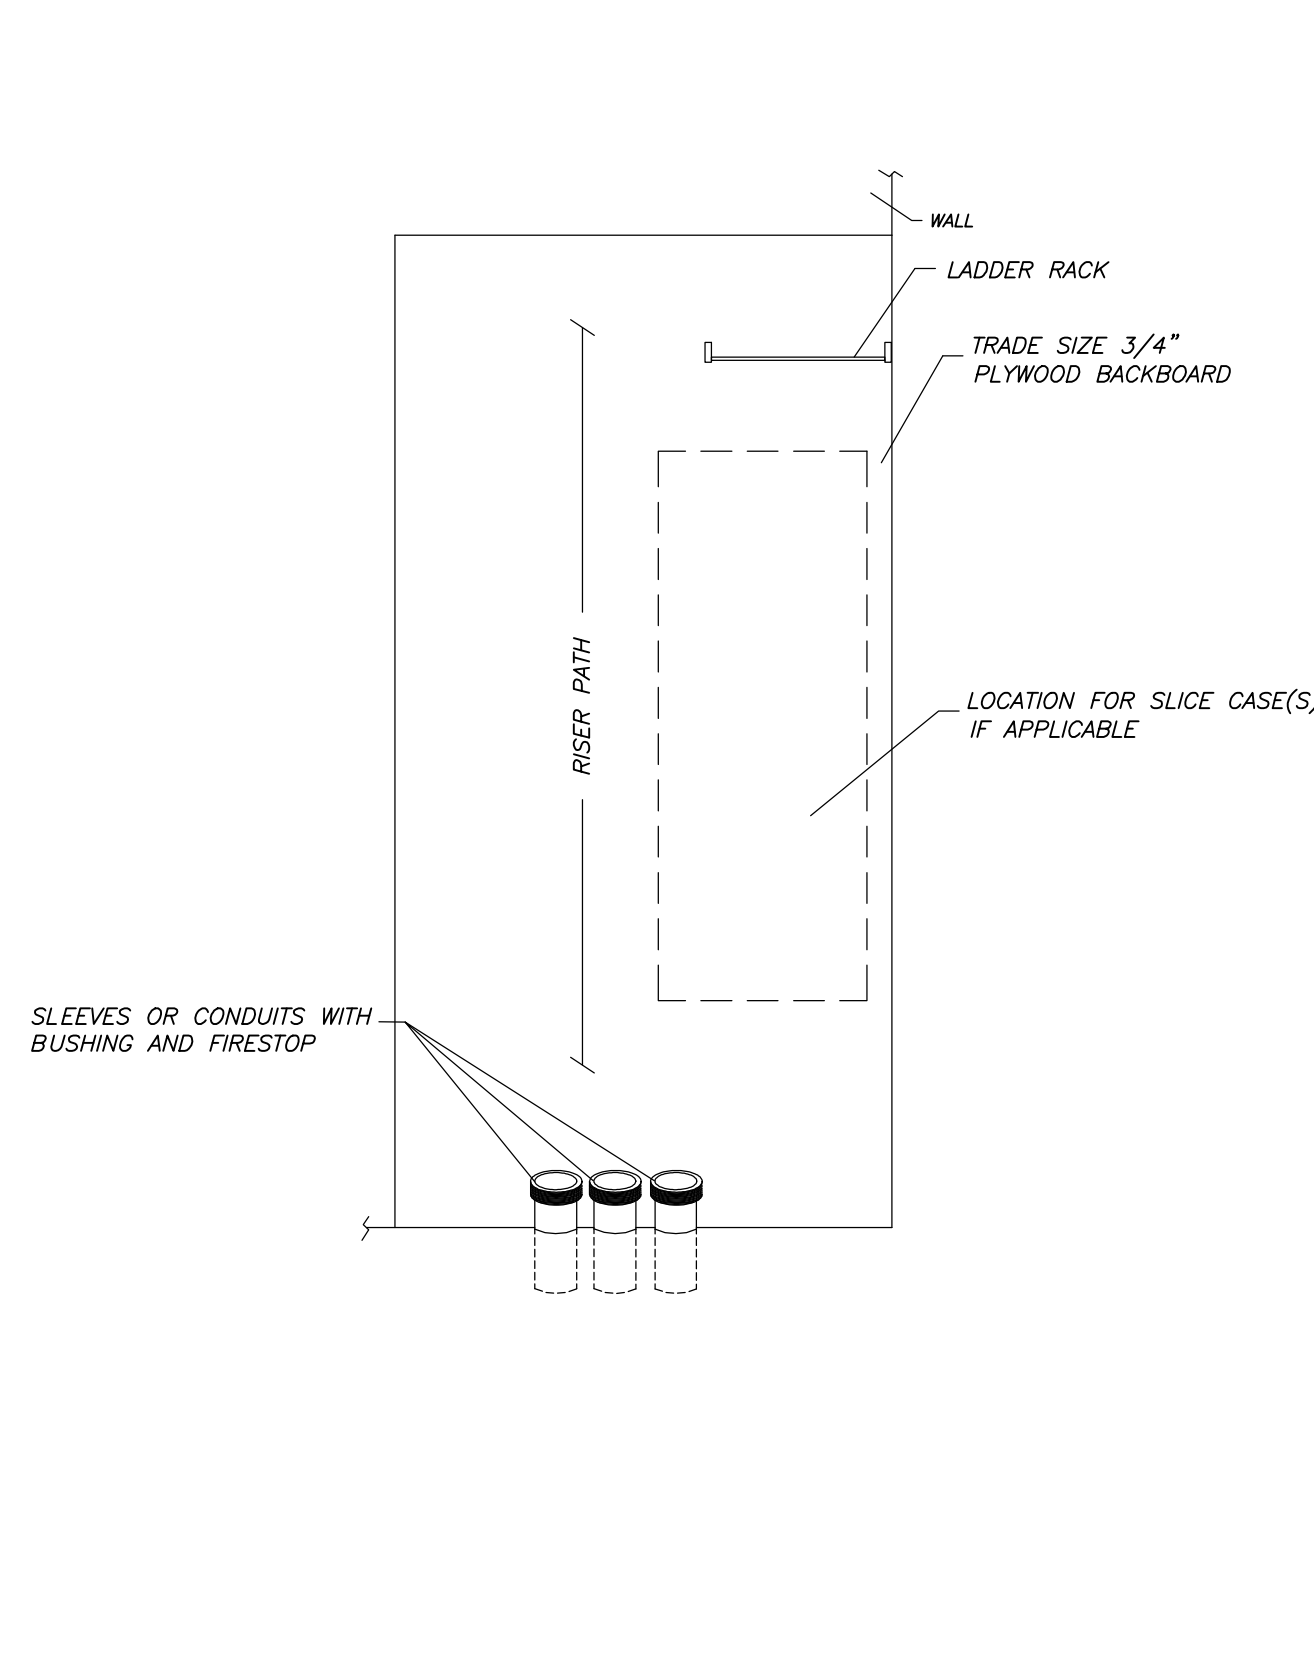


6 RISER BACKBOARD ELEVATION

NO SCALE

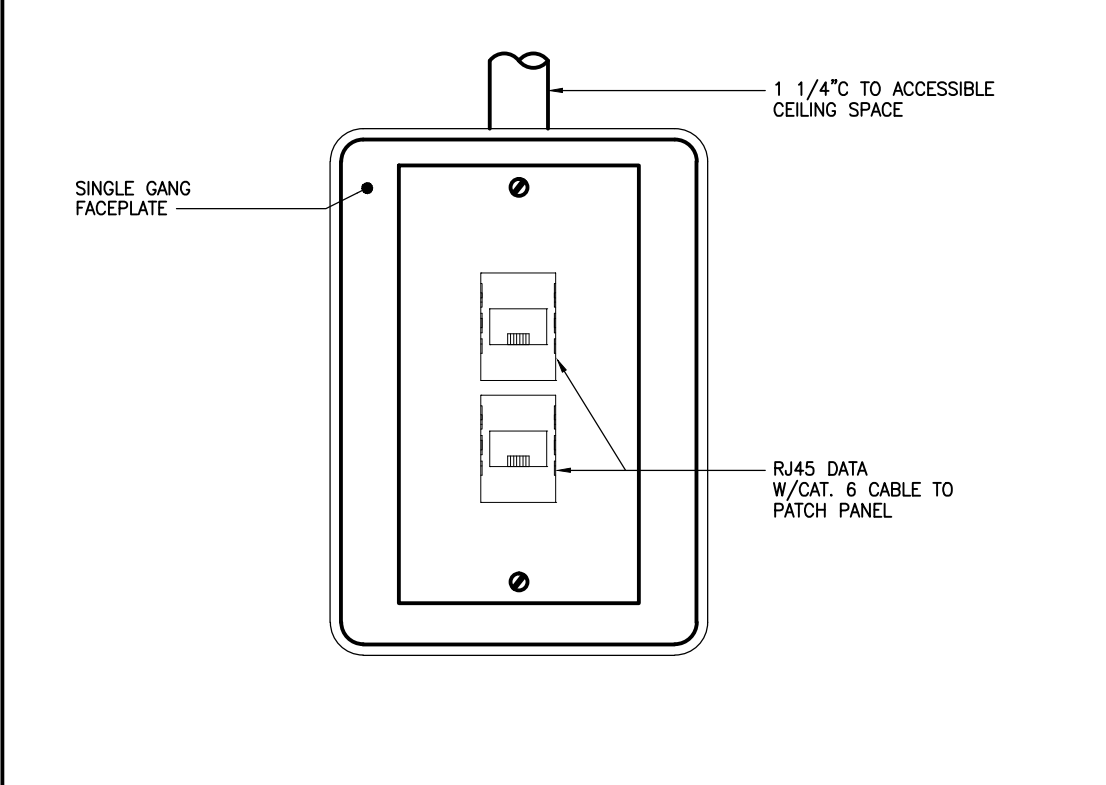


7 TYPICAL DUAL OUTLET

NO SCALE

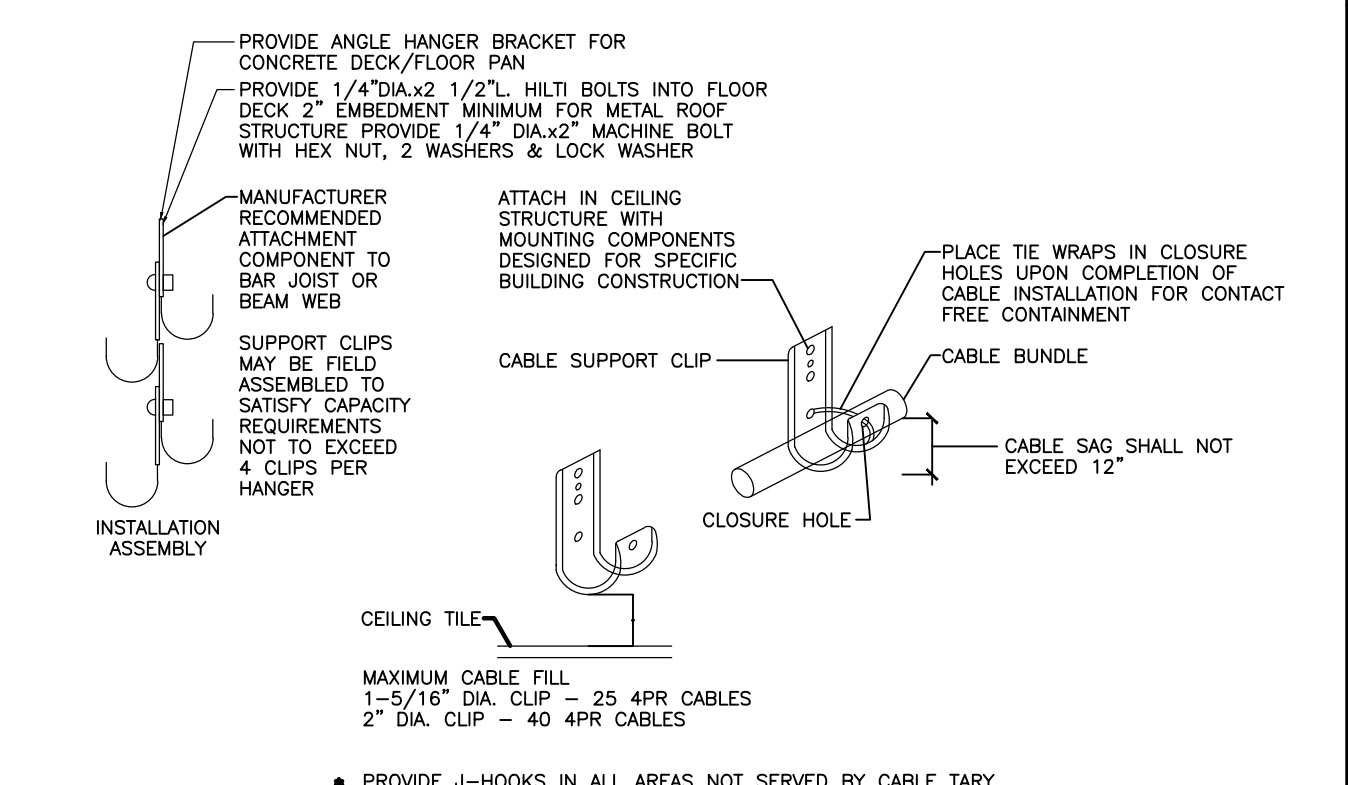


8 HOOK CABLE SUPPORT

NO SCALE

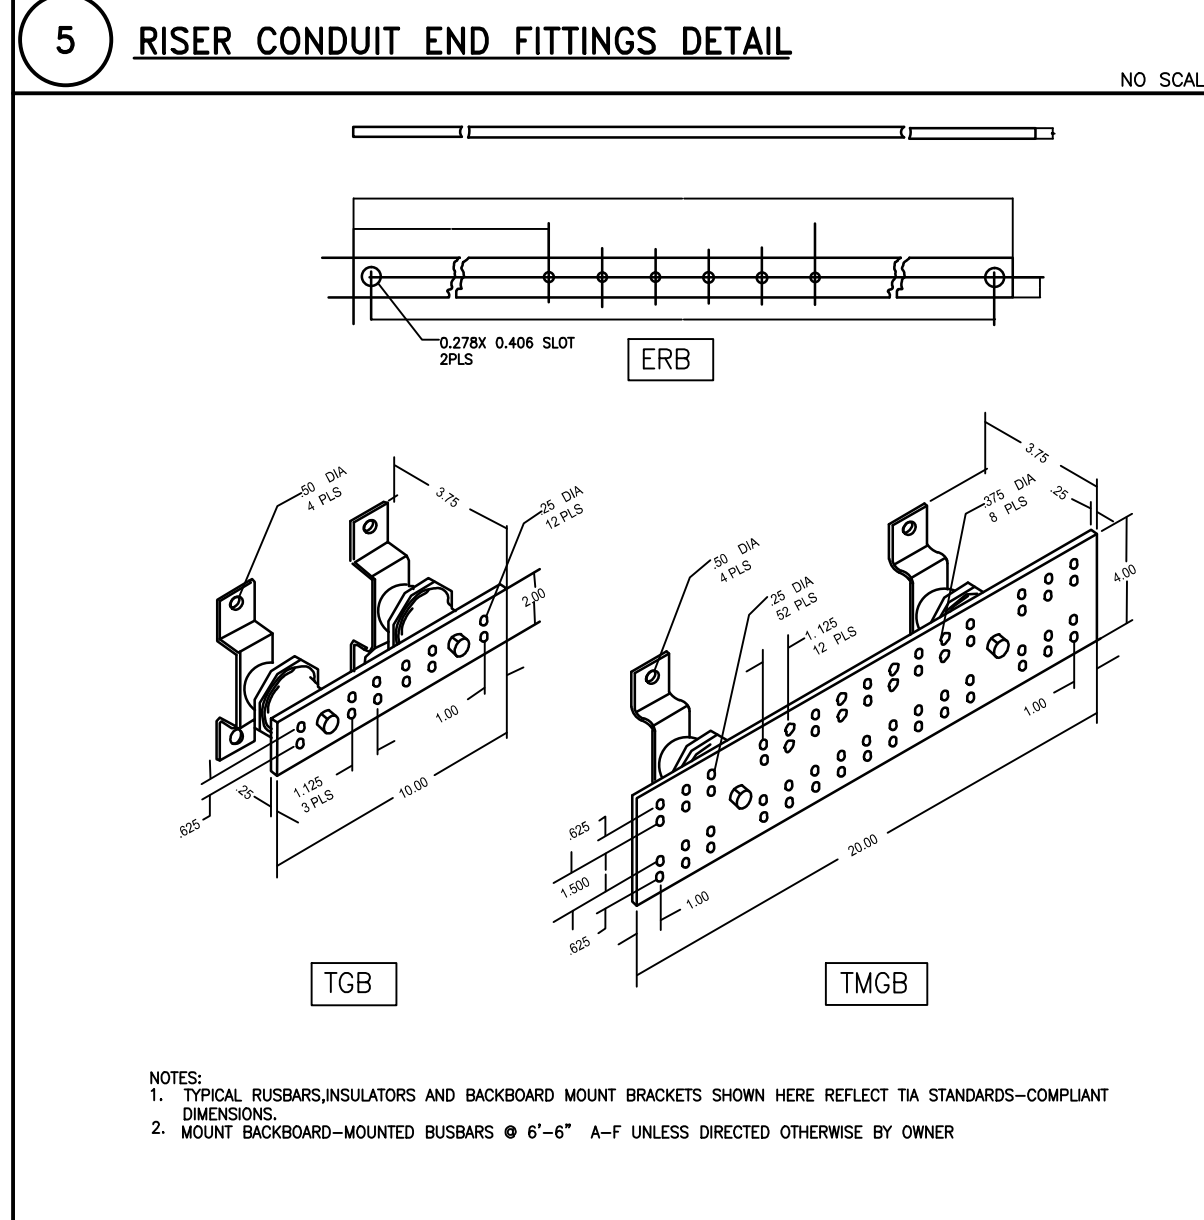


11 TELECOMMUNICATIONS GROUNDING BARS DETAIL

NO SCALE

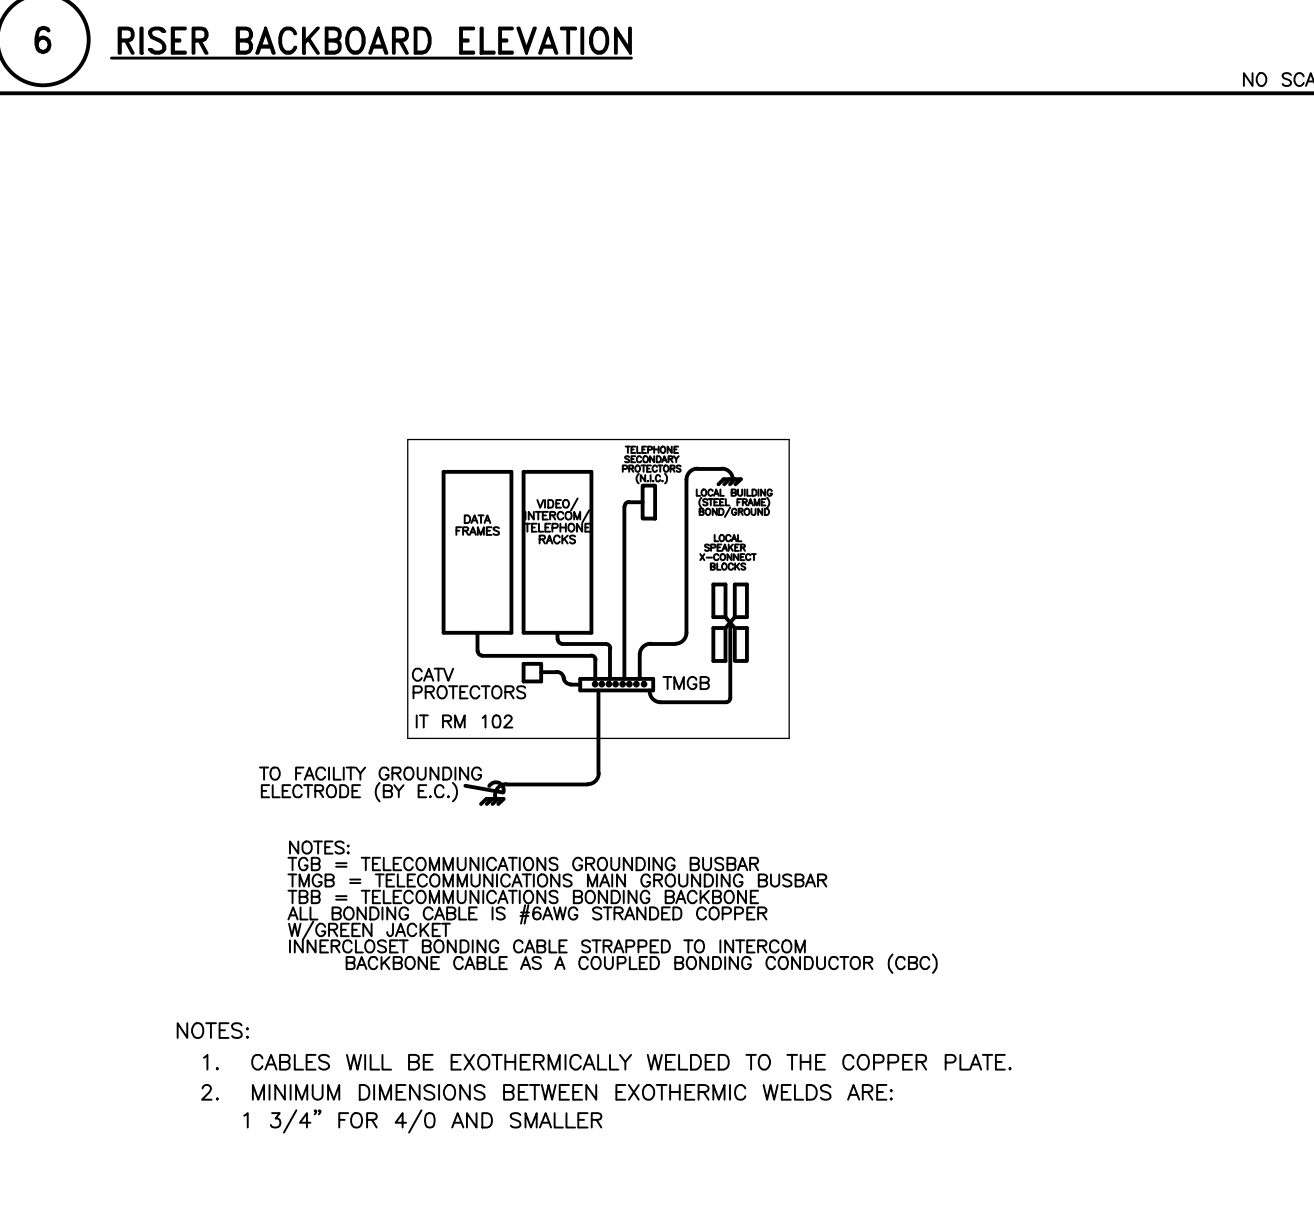


12 BONDING SYSTEM DIAGRAM

NO SCALE

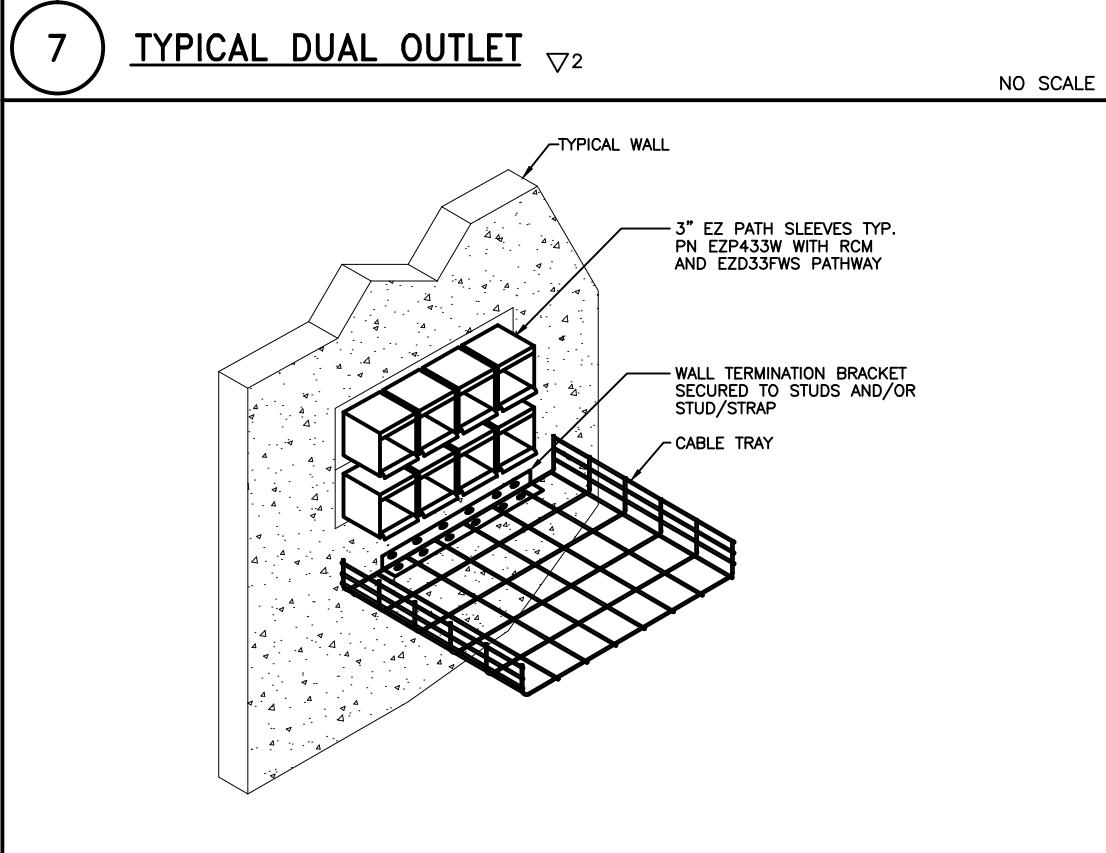

9 CABLE TRAY & CABLE SLEEVE DETAIL

NO SCALE

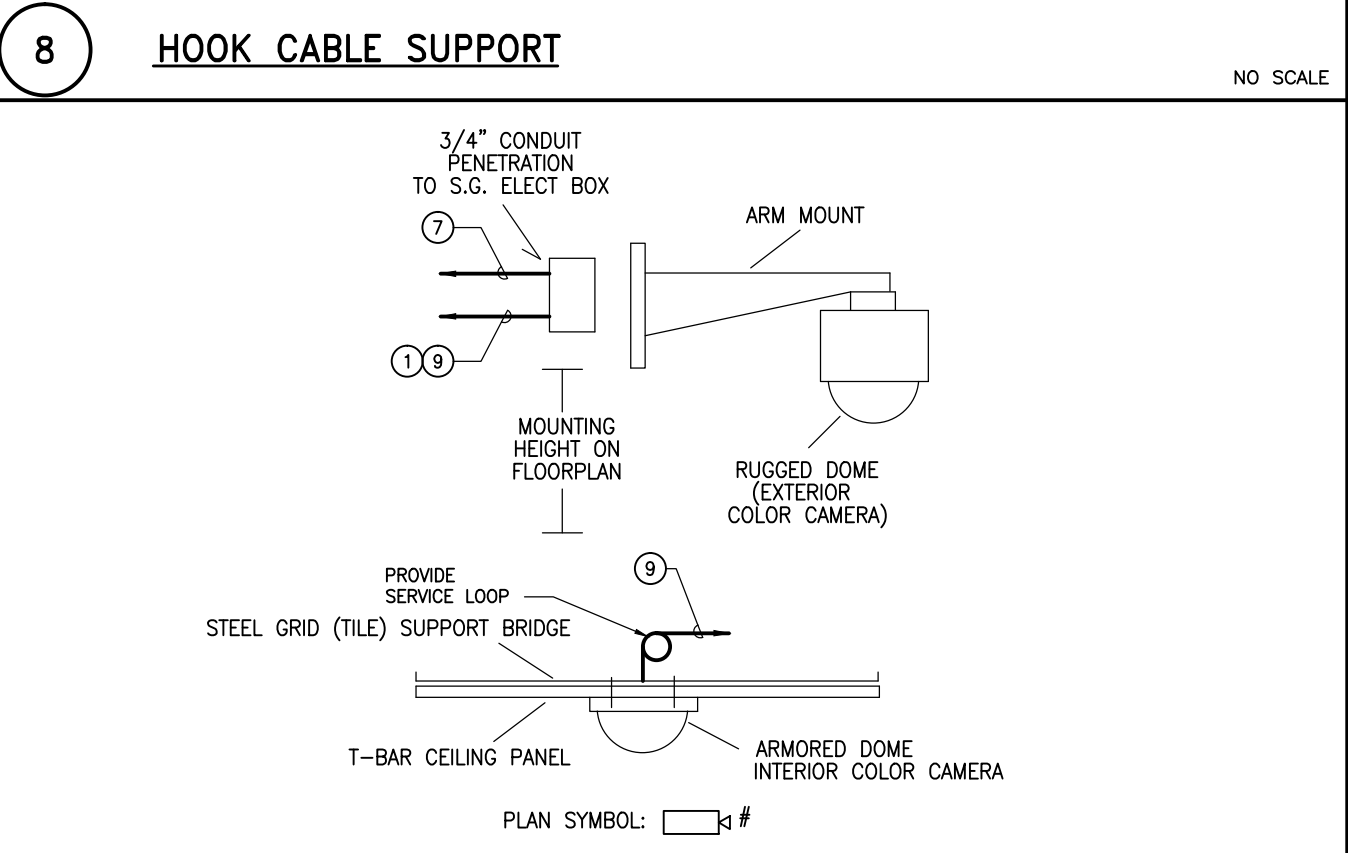

10 TYP. CCTV CAMERA MOUNTING DETAILS

NO SCALE

Wright Engineering, LLC
 3100 Rte 100
 Suite 200
 Rockville, MD 20850
 (301) 271-2007
 www.wrighteng.com

I CERTIFY THAT THESE DOCUMENTS WERE PREPARED OR APPROVED BY ME, AND THAT I AM A DULY LICENSED ARCHITECT UNDER THE LAWS OF THE STATE OF MARYLAND.
 LICENSE No. 8278
 EXPIRATION DATE 09.02.14

BUSHEY FEIGHT MORIN ARCHITECTS INC.
 473 North Potomac Street, Pagerstown, Md 2140
 301-733-5600 Fax 301-733-5617
 E-mail: BFM@BFMArchitects.com

BUSHEY FEIGHT MORIN ARCHITECTS INC.
 ? copyright 2014, Bushey Feight Morin Architects, Inc.

BFM
 BUSHEY FEIGHT MORIN ARCHITECTS INC.
 473 North Potomac Street, Pagerstown, Md 2140
 301-733-5600 Fax 301-733-5617
 E-mail: BFM@BFMArchitects.com

BID DOCUMENTS
 TELECOM DETAILS
TE3.2
 8 OF 12 SHEETS
 DATE: 08.15.14