

NORTH (magnetic)

# Charles Washington Hall


RENOVATIONS  
Corner of George & Washington Streets  
Charles Town, W.Va.

For the  
City of Charles Town  
City of Ranson

NOTES: WOOD SPECIES ABBREVIATIONS  
AC = AMERICAN CHESTNUT,  
SYP = SOUTHERN YELLOW PINE.

\*NO STORAGE PERMITTED  
⊙ ATTIC FRAMING

PROVIDE SHORING TO UNDER SIDE OF ROOF TRUSSES (FULL LENGTH) PRIOR TO REMOVAL & RECONSTRUCTION OF SOUTH WALL PANELS. ESTIMATED ROOF TRUSS SHORING LOADS:  
DL = 25 PSF  
LL = 25 PSF  
SEE S1.1 FOR DESIGN PARAMETERS

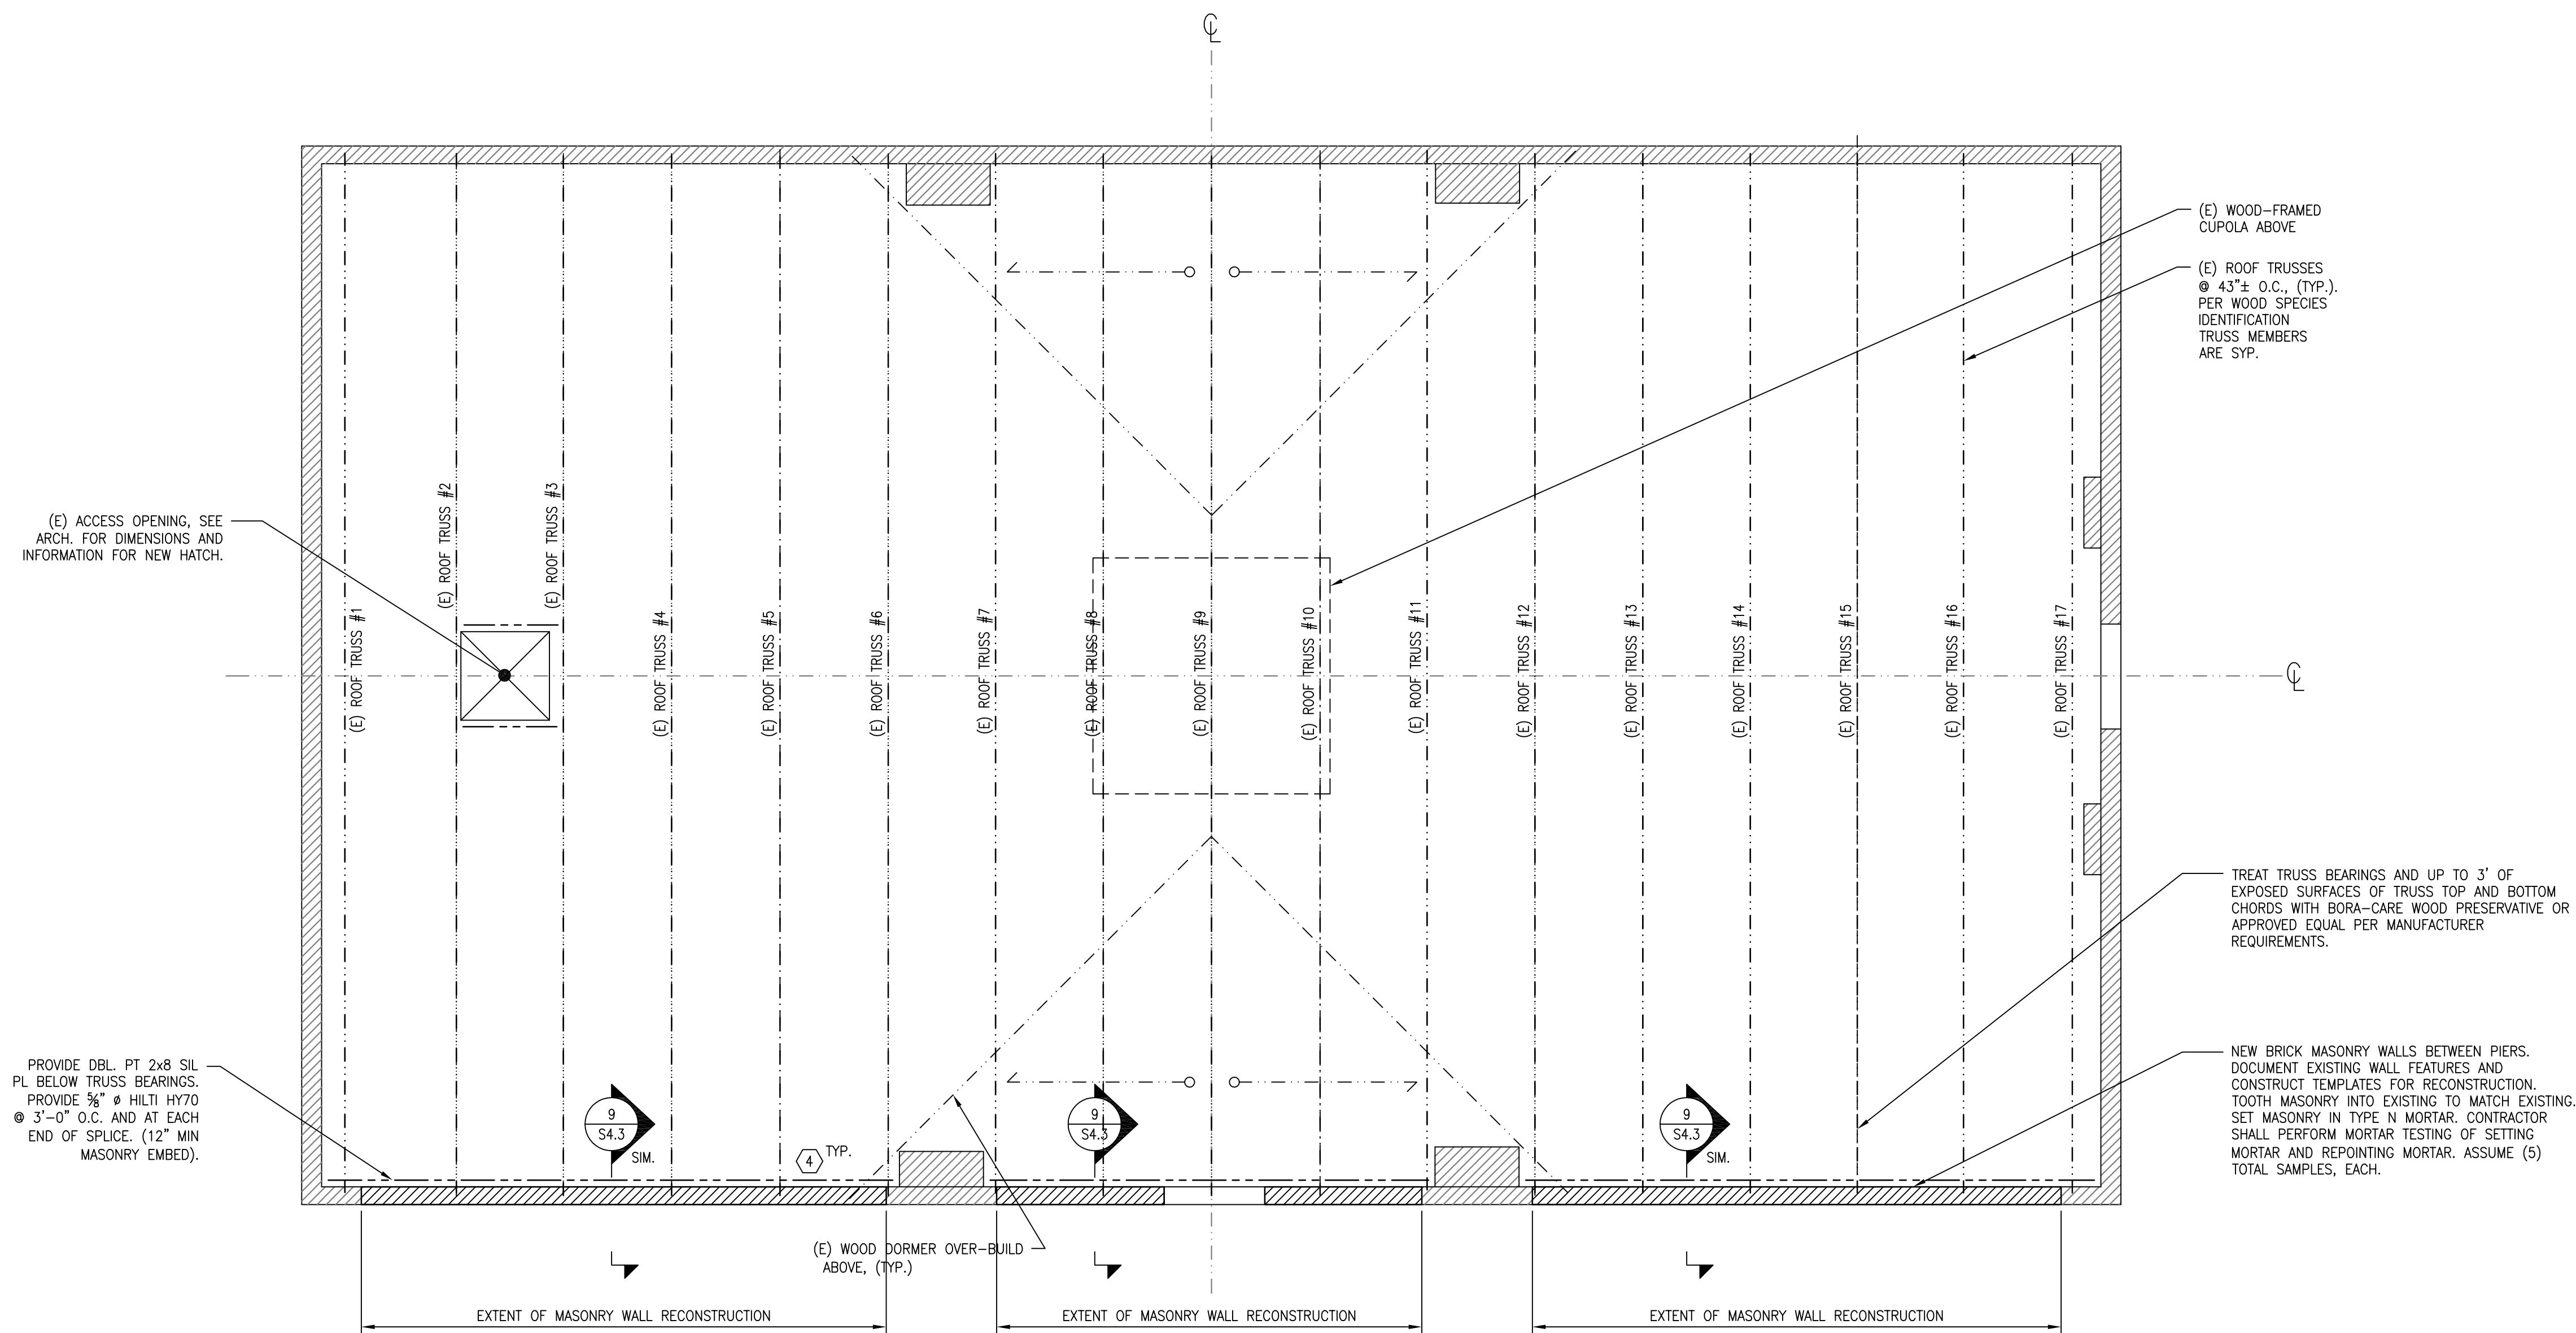

Planning & Engineering (prime)  
Hall Planning & Engineering, Inc  
316 Williams Street  
Tallahassee, FL 32303

Planning & Architecture  
Stromberg/Garrigan & Assoc., Inc.  
102 E. Main Street - The Penn Bldg  
Somerset, PA 15501

Structural Engineer  
Robert Silman Associates  
1053 31st Street NW  
Washington D.C. 20007

Mech/Elect Engineer  
Comfort Designs  
620 Pennsylvania Avenue  
Winchester, VA 22601

Architect

**GROVE & DALL'OLIO**  
ARCHITECTS<sup>PLLC</sup>

220 WEST KING • MARTINSBURG, WEST VIRGINIA • 25401

Issue/Revision	Seal

Drawing Title

ROOF FRAMING ON  
ATTIC PLAN

09/26/2014  
Scale Project Number  
Drawing Number

NORTH  
1 ROOF FRAMING ON ATTIC PLAN  
S2.5 SCALE: 1/4" = 1'-0"

S2.5