

NORTH (magnetic)

**Charles  
Washington  
Hall**  
RENOVATIONS  
Corner of George &  
Washington Streets  
Charles Town, W.Va.

For the  
City of Charles Town  
City of Ranson

Planning & Engineering (prime)

**Hall Planning & Engineering, Inc**  
316 Williams Street  
Tallahassee, FL 32303

Landscape Architecture

**Stromberg/Garrigan & Assoc., Inc.**  
102 E. Main Street - The Penn Bldg  
Somerset, PA 15501

Historic Preservation & Architecture

**Landmarks SGA, LLC**  
102 E. Main Street - The Penn Bldg  
Somerset, PA 15501

Structural Engineer

**R.L. Silman Associates**  
1053 31st Street NW  
Washington D.C. 20007

Mech/Elect Engineer

**Comfort Designs**  
620 Pennsylvania Avenue  
Winchester, VA 22601


Architect

**GROVE & DALL'OLIO**  
ARCHITECTS PLLC  
  
220 WEST KING • MARTINSBURG, WEST VIRGINIA • 25401

Issue / Revision	Scale

Drawing Title  
**Balcony Level  
Demolition Plan**

Date 10/22/14  
Scale Project Number 11105  
Drawing Number

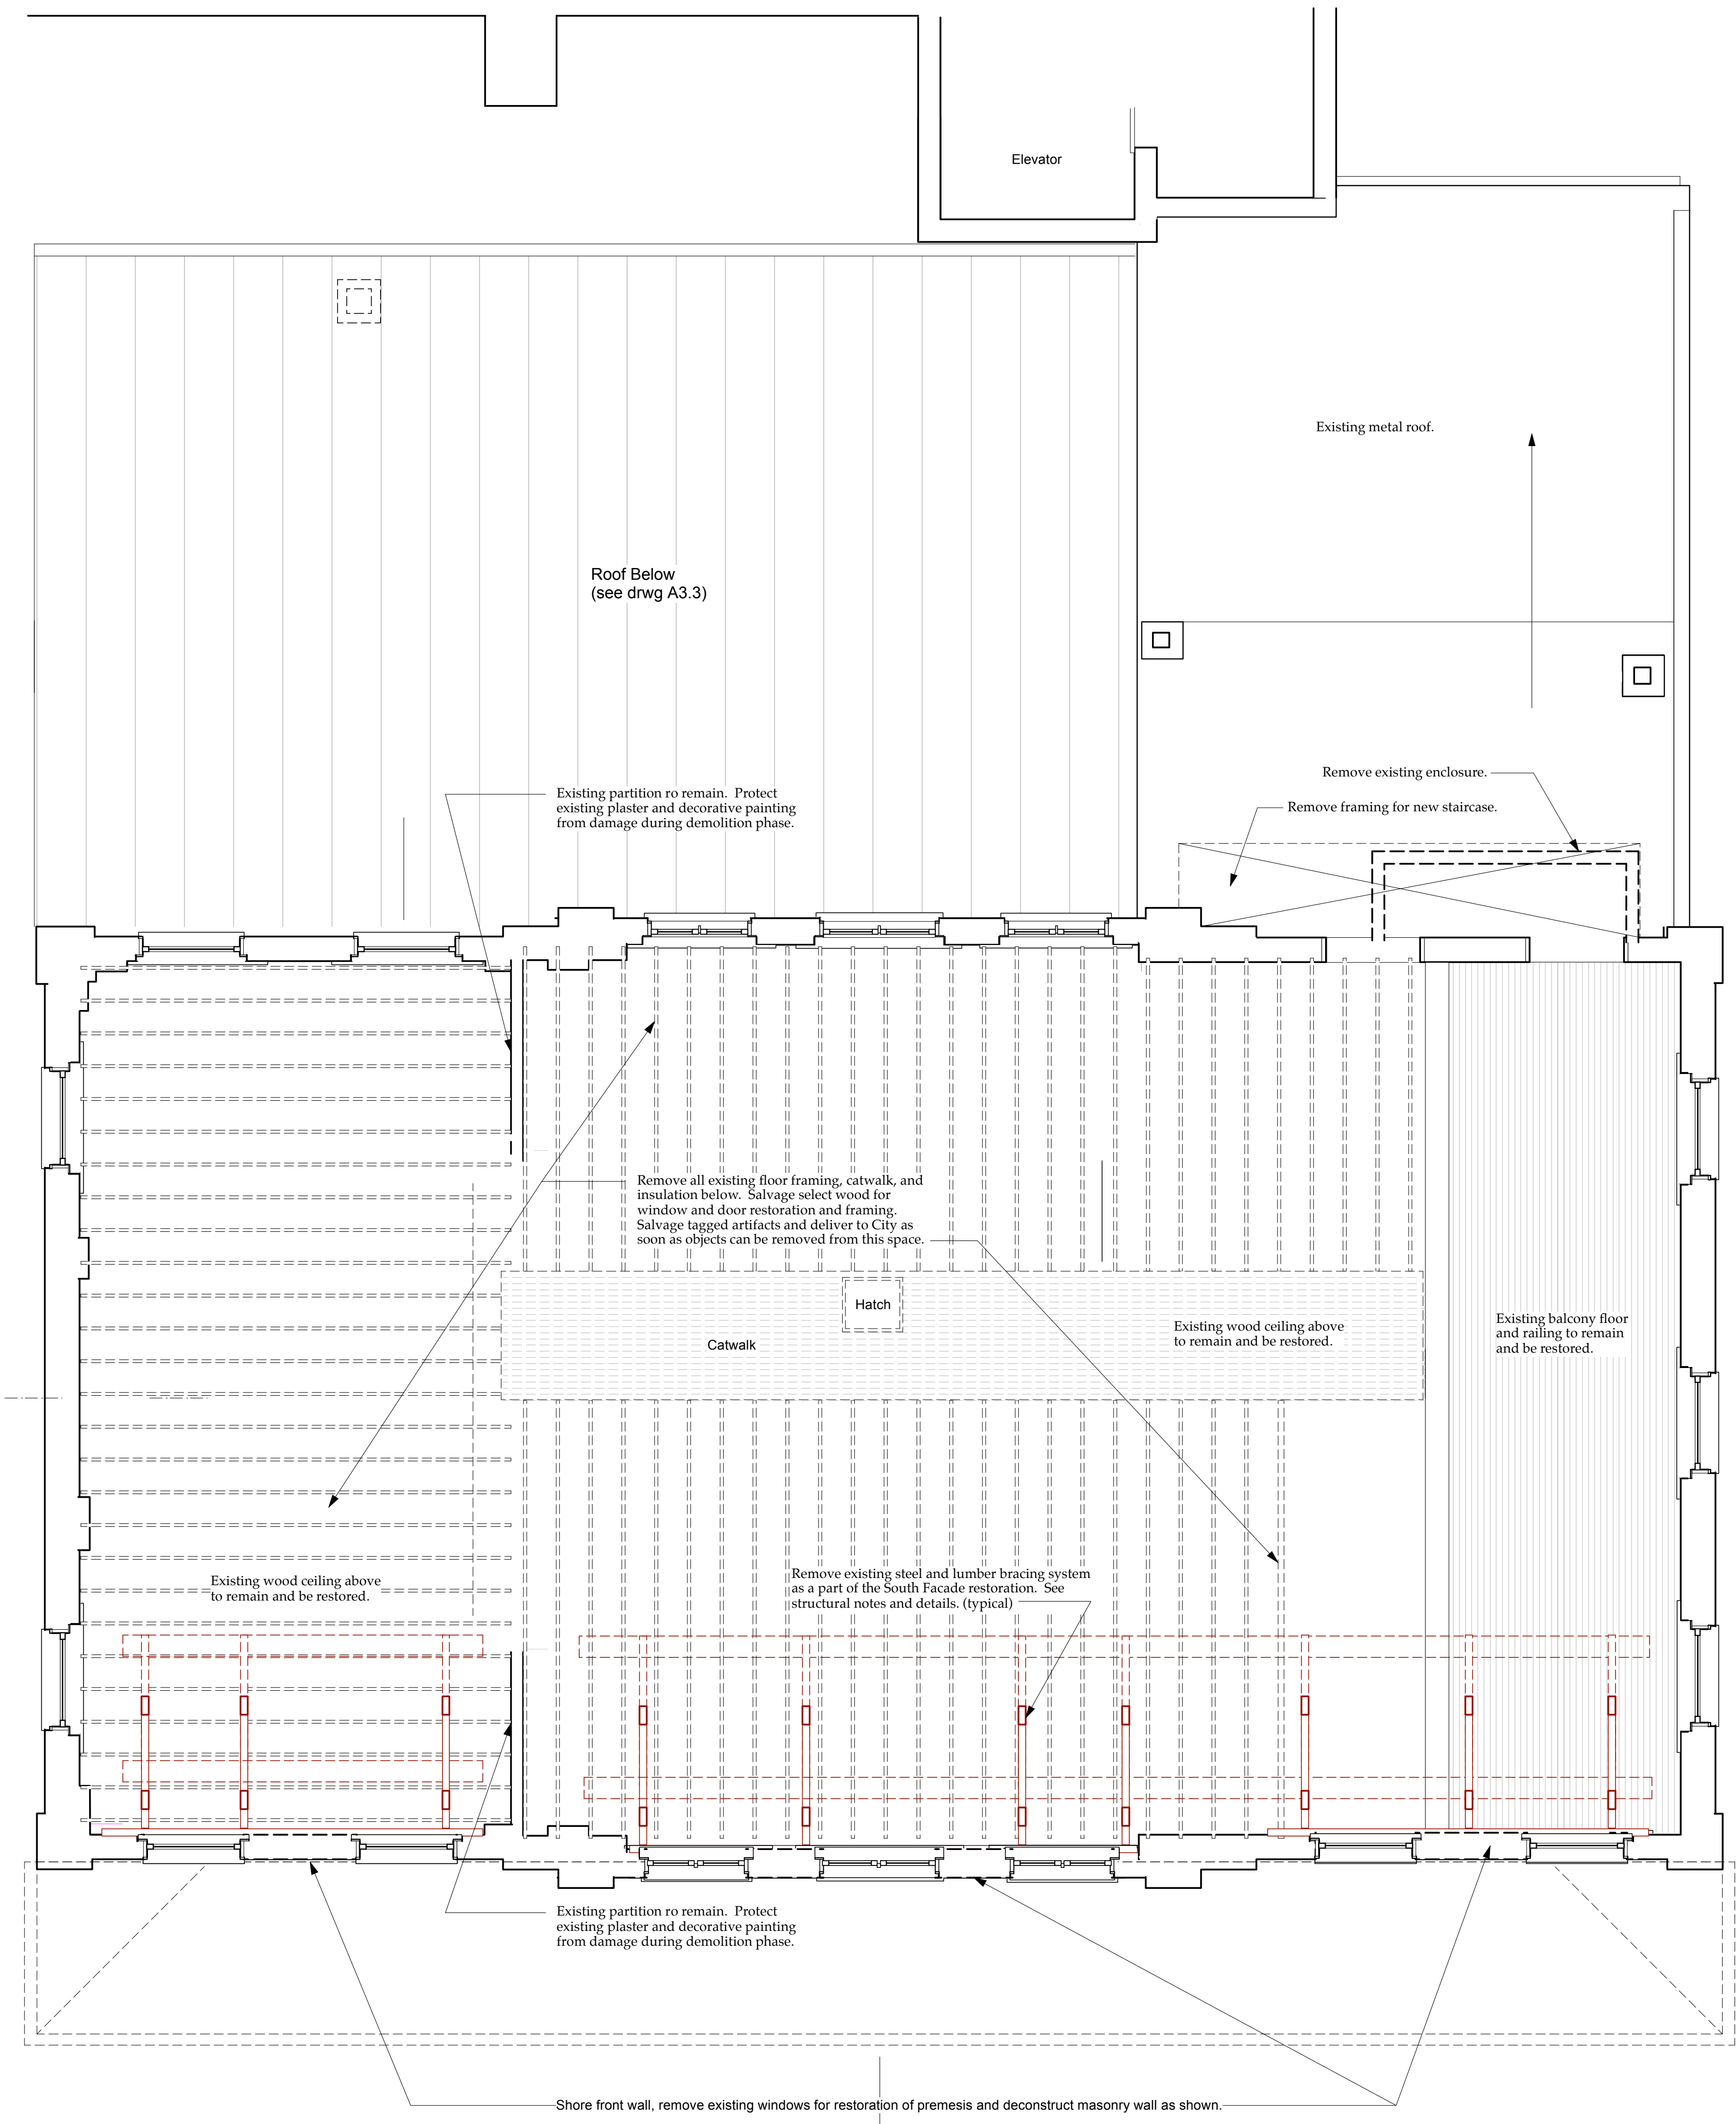

1 Attic Level  
Scale: 1/4" = 1'-0"