



RENOVATIONS

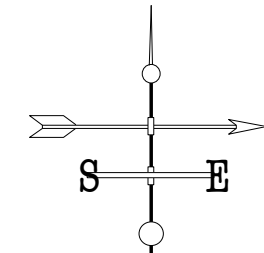

REHABILITATION

TO Charles Washington Hall

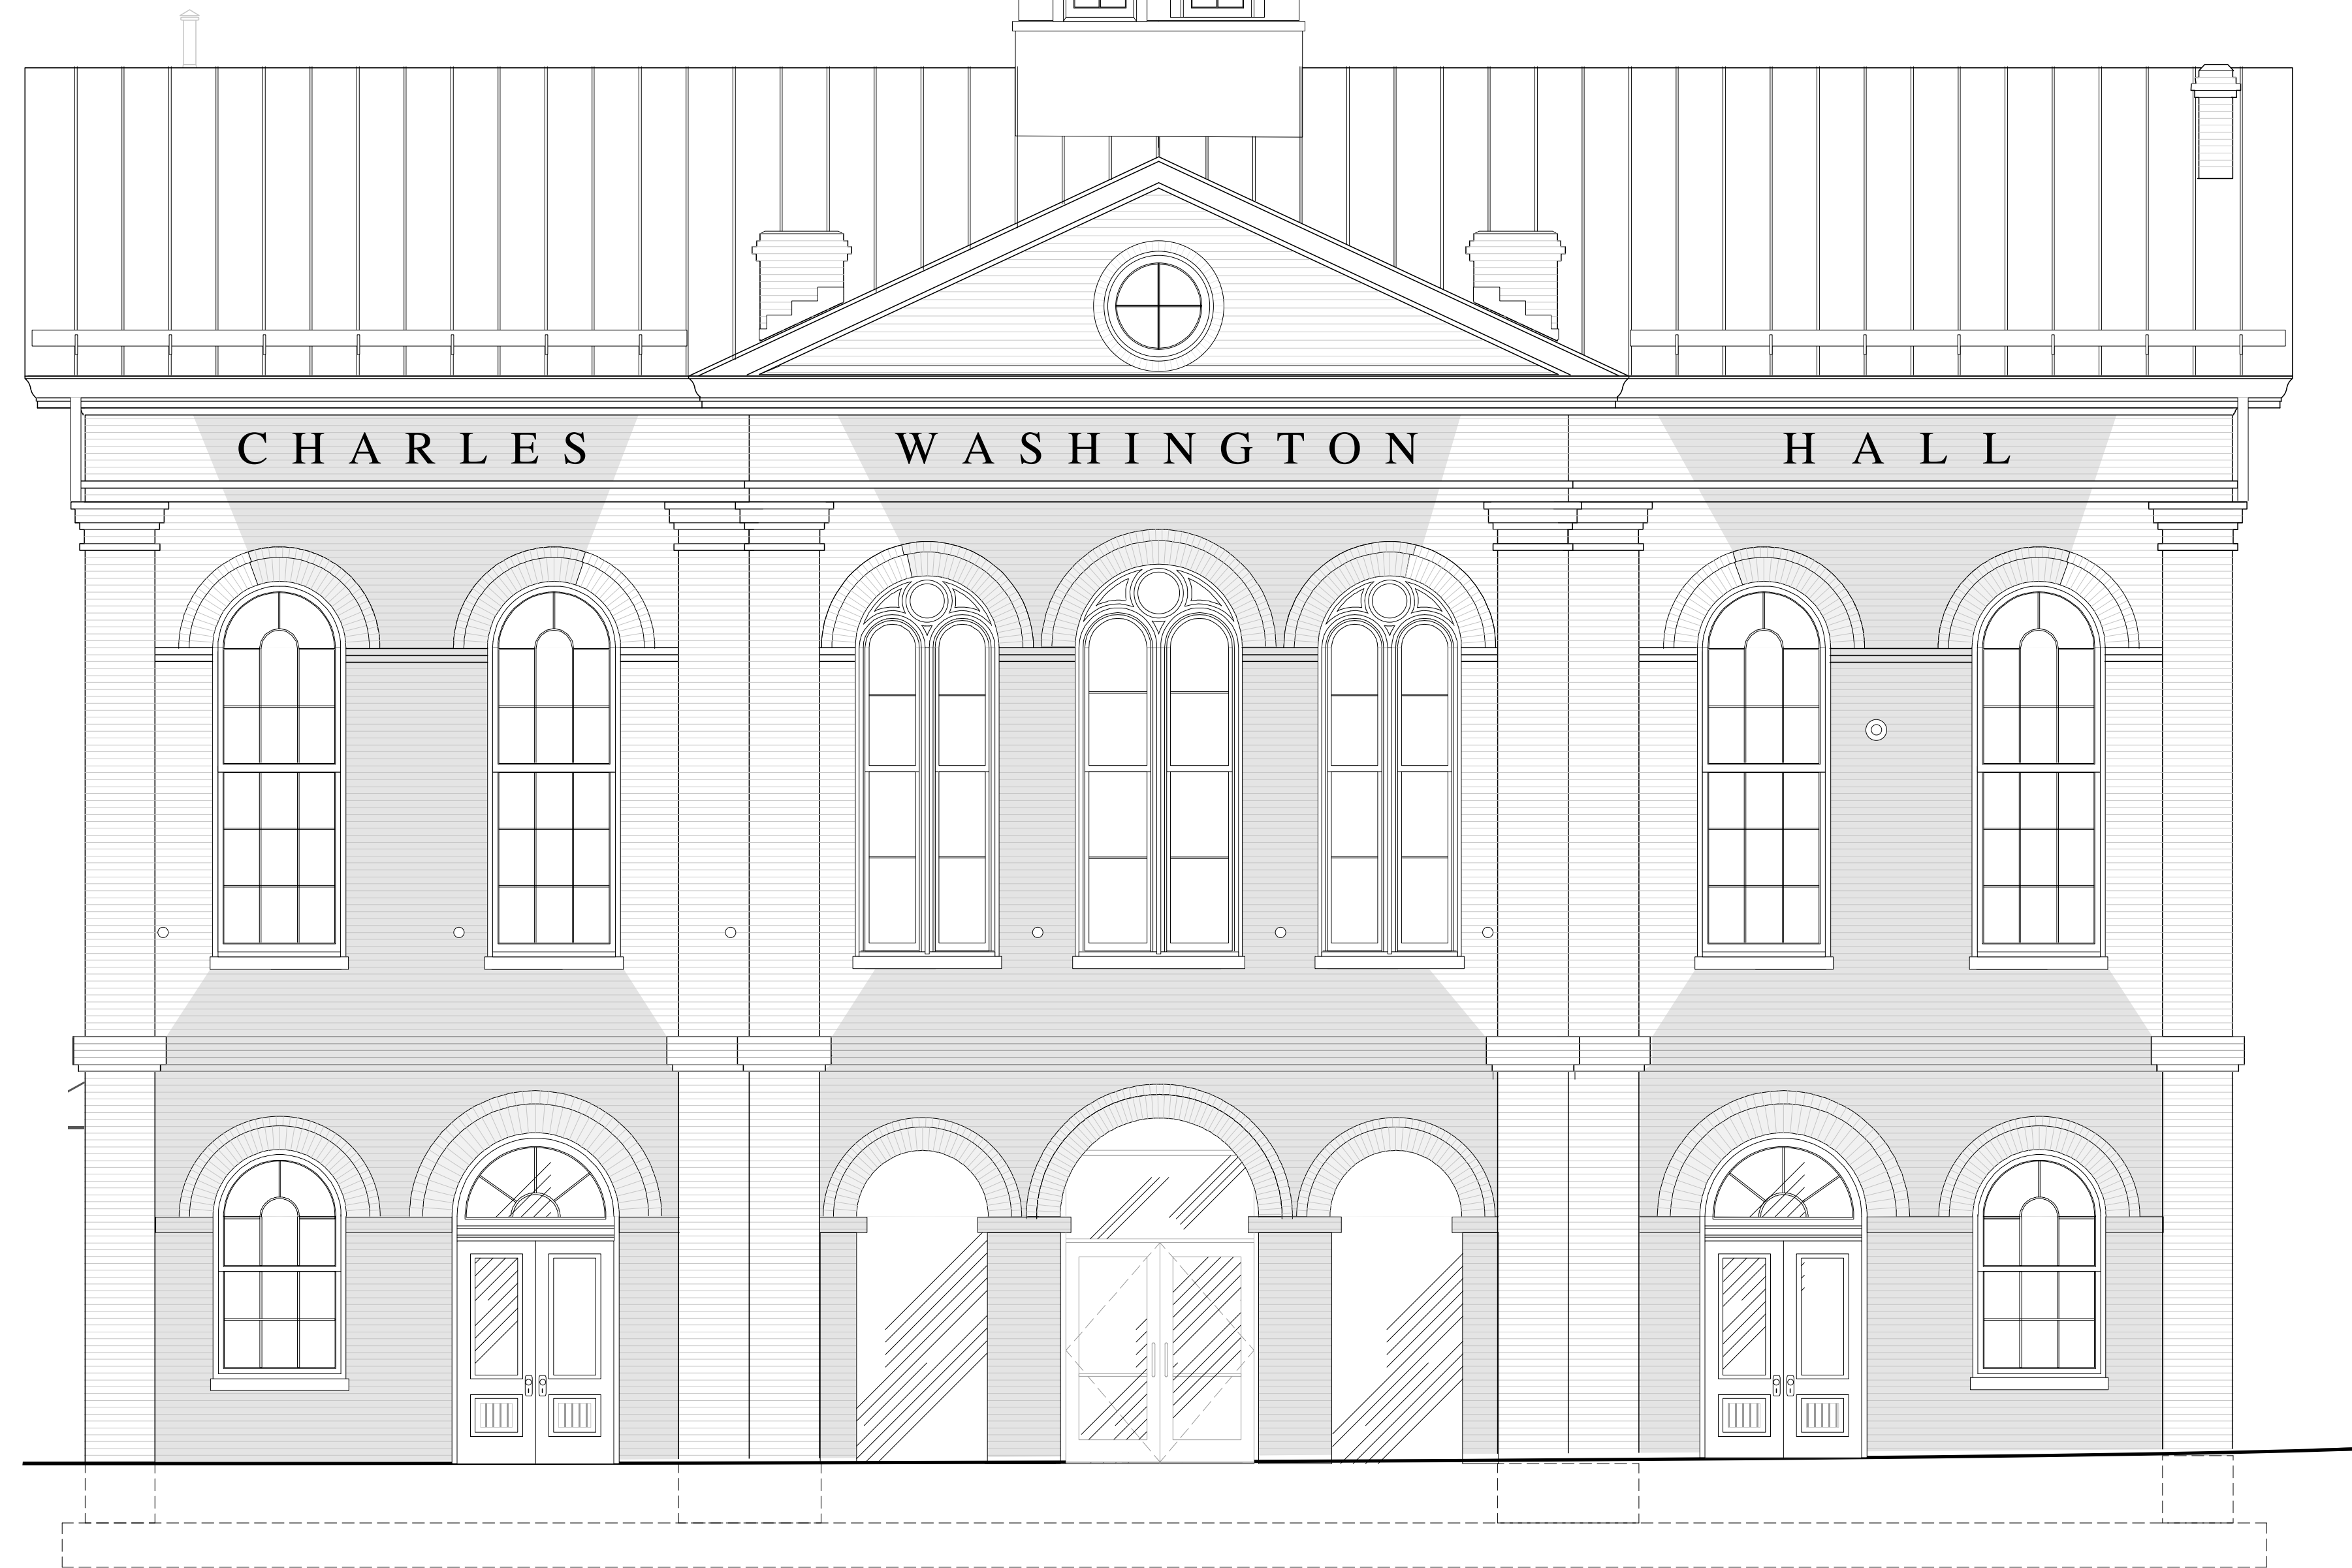

Located at the Corner of
George & Washington Streets

For the City of
Charles Town, West Virginia

in Conjunction with the
Fairfax Boulevard Project in the
City of Ranson, West Virginia

as a part of the Tiger 2 grant for
Transportation Enhancement

FOR CONSTRUCTION 3/4/15

Historic Preservation & Architecture

Landmarks SGA, LLC

102 E. Main Street - The Penn Bldg Somerset, PA 15501
814 443-1073

Planning & Engineering

Hall Planning & Engineering, Inc

316 Williams Street
Tallahassee, FL 32303

Architect

Grove & Dall'Olio Architects pllc

220 West King Street Martinsburg, WV 25401
304 267-2120

Landscape Architecture

Stromberg/Garrigan & Assoc., Inc.

102 E. Main Street - The Penn Bldg Somerset, PA 15501
814 443-1073

Structural Engineer

R.L. Silman Associates

1053 31st Street NW Washington D.C. 20007
202 333-6230

Mech/Elect Engineer

Comfort Design

620 Pennsylvania Avenue Winchester, VA 22601
540 665-2846