

NORTH (magnetic)

Charles Washington Hall

RENOVATIONS
Corner of George & Washington Streets
Charles Town, W.Va.

For the
City of Charles Town
City of Ranson

Planning & Engineering (prime)
Hall Planning & Engineering, Inc
316 Williams Street
Tallahassee, FL 32303

Planning & Architecture
Stromberg/Garrigan & Assoc., Inc.
102 E. Main Street - The Penn Bldg
Somerset, PA 15501

Structural Engineer
Robert Silman Associates
1053 31st Street NW
Washington D.C. 20007

Mech/Elect Engineer
Comfort Designs
620 Pennsylvania Avenue
Winchester, VA 22601

Architect
GROVE & DALL'OLIO
ARCHITECTS PLLC


220 WEST KING • MARTINSBURG, WEST VIRGINIA • 25401

Issue/Revision	Seal

Drawing Title
**FIRST FLOOR
FRAMING ON
BASEMENT PLAN**

09/26/2014
Scale Project Number
Drawing Number

S2.2

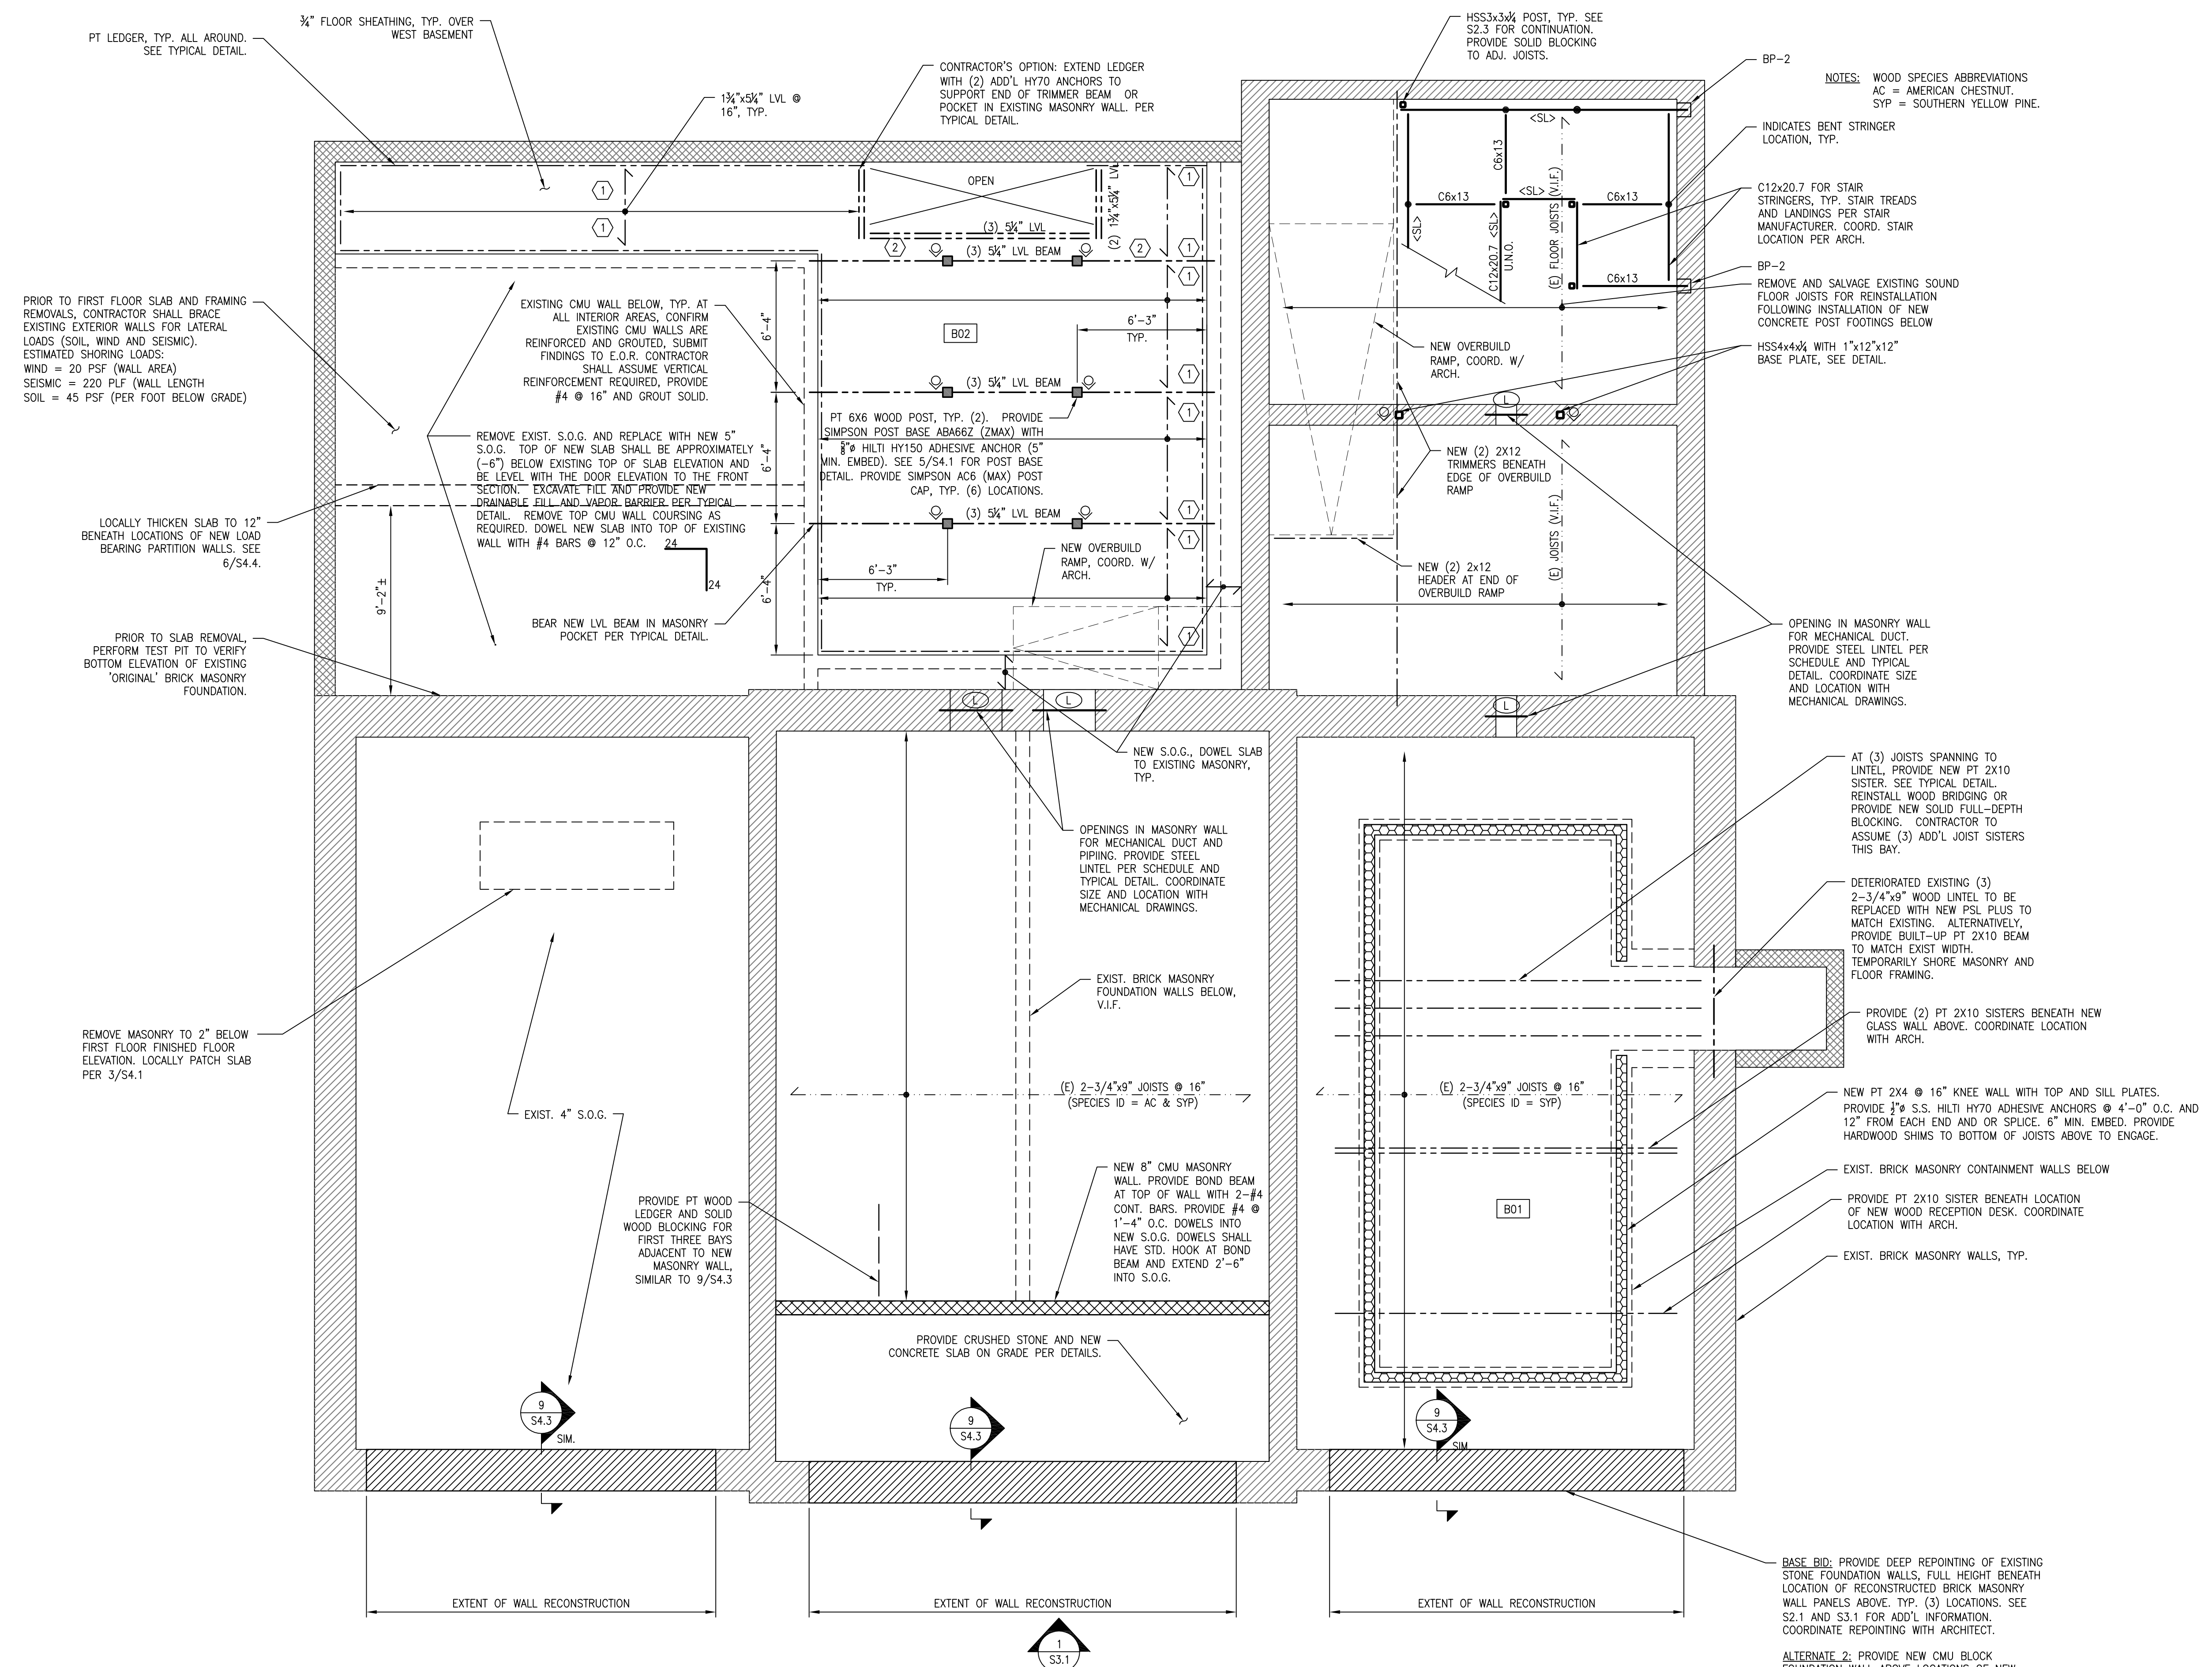

FIRST FLOOR FRAMING ON BASEMENT PLAN
SCALE: 1/4" = 1'-0"