


Revisions:	
No:	Date:
No:	Date:
No:	Date:
No:	Date:
No:	Date:

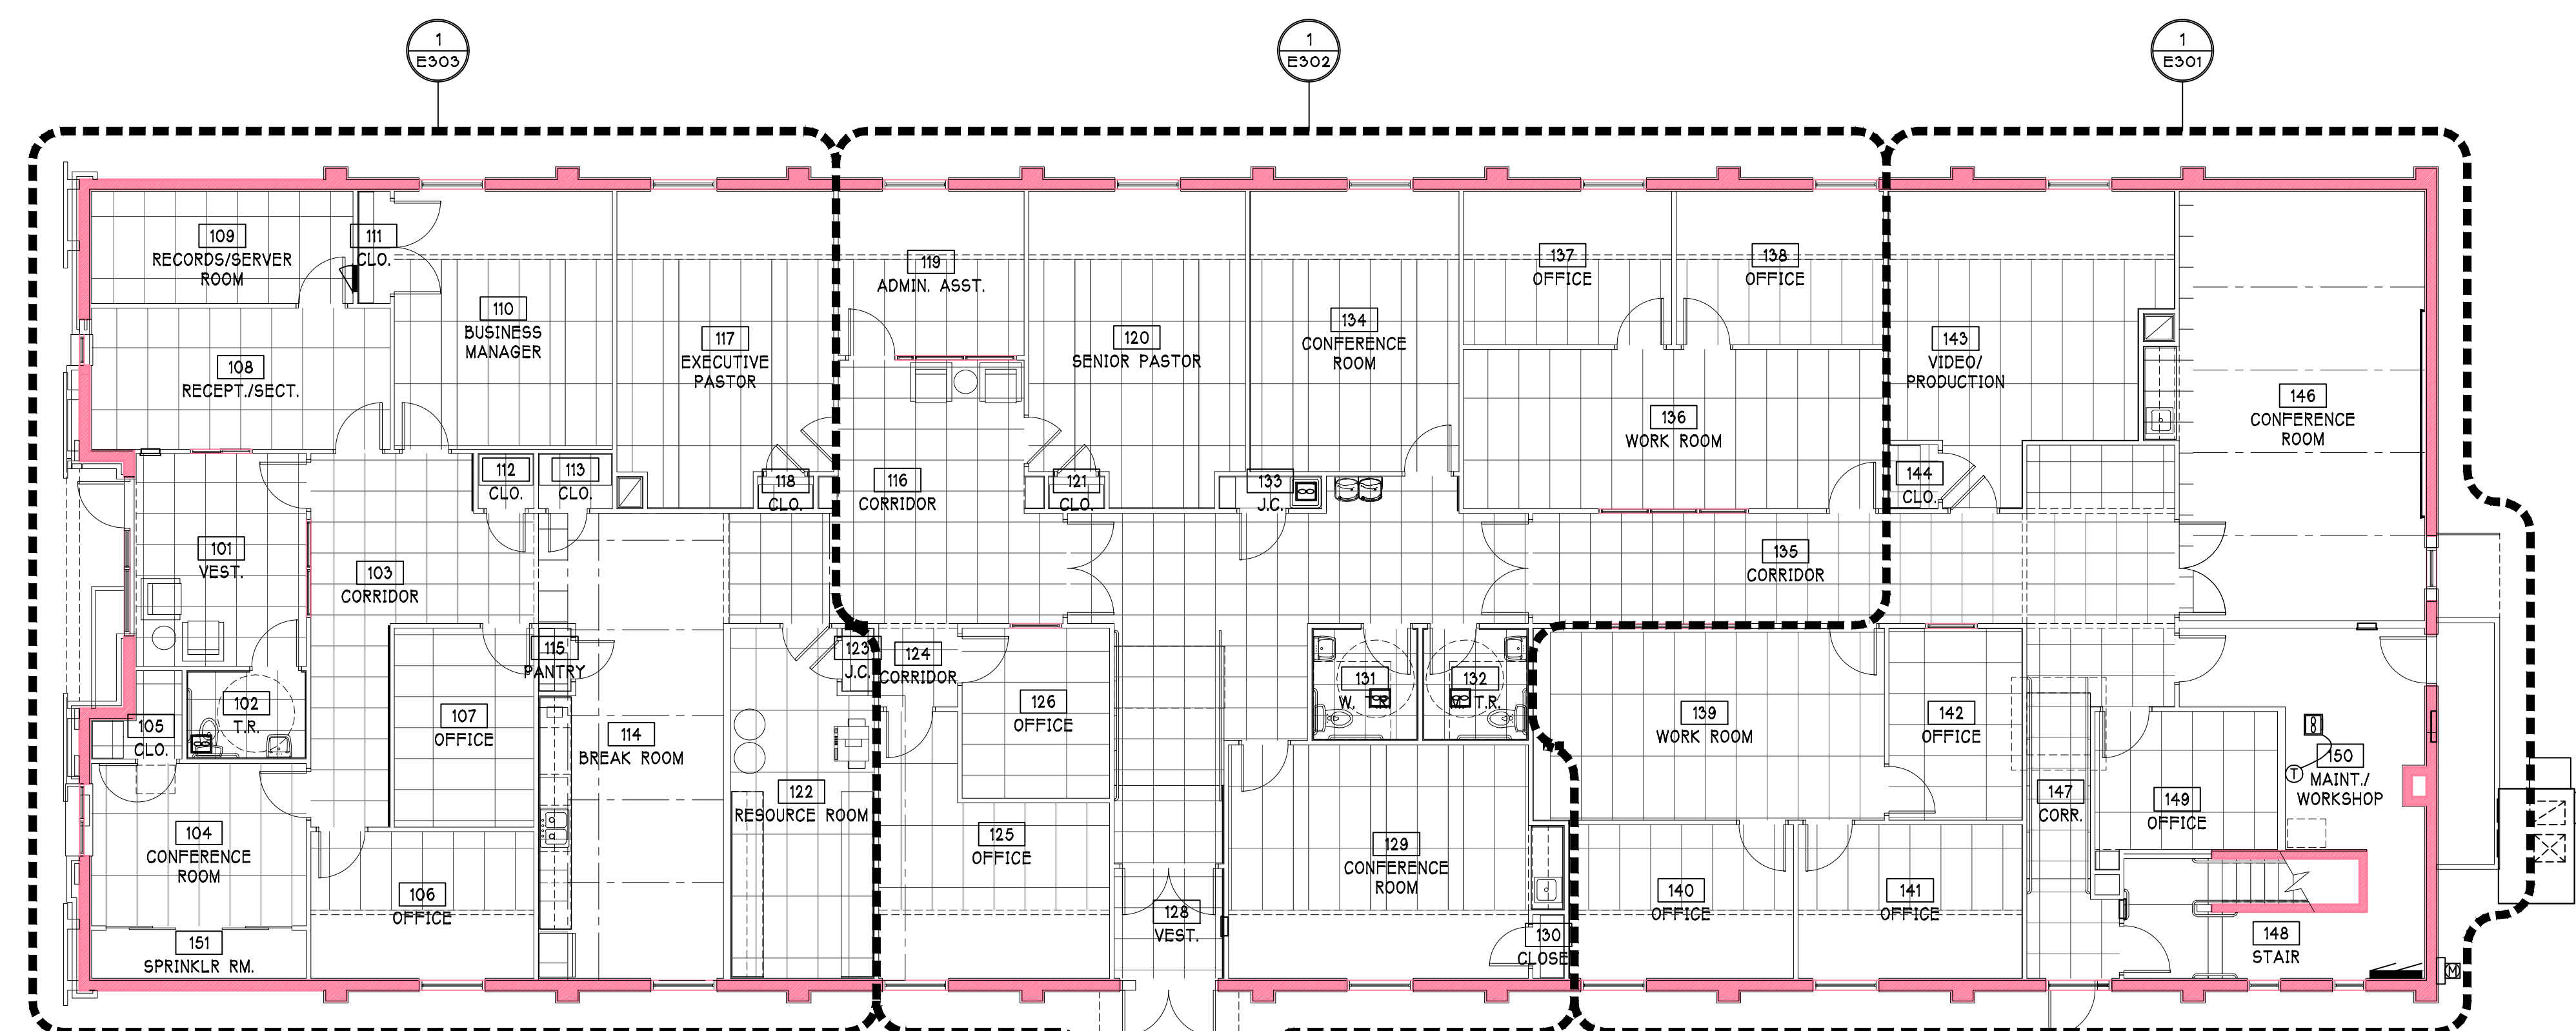

**LIGHTING PLAN**  
 1/8" = 1'-0"

BASEMENT KEYED NOTES	
1	CONNECT TO 3-WAY SWITCH AT TOP OF STAIR. REFER TO ADDITIONAL PLANS FOR CONTINUATION.



**BASEMENT LIGHTING PLAN**  
 1/8" = 1'-0"