


| Revisions: | |
|------------|-------|
| No: | Date: |
| | |
| No: | Date: |
| | |
| No: | Date: |
| | |
| No: | Date: |
| | |
| No: | Date: |
| | |

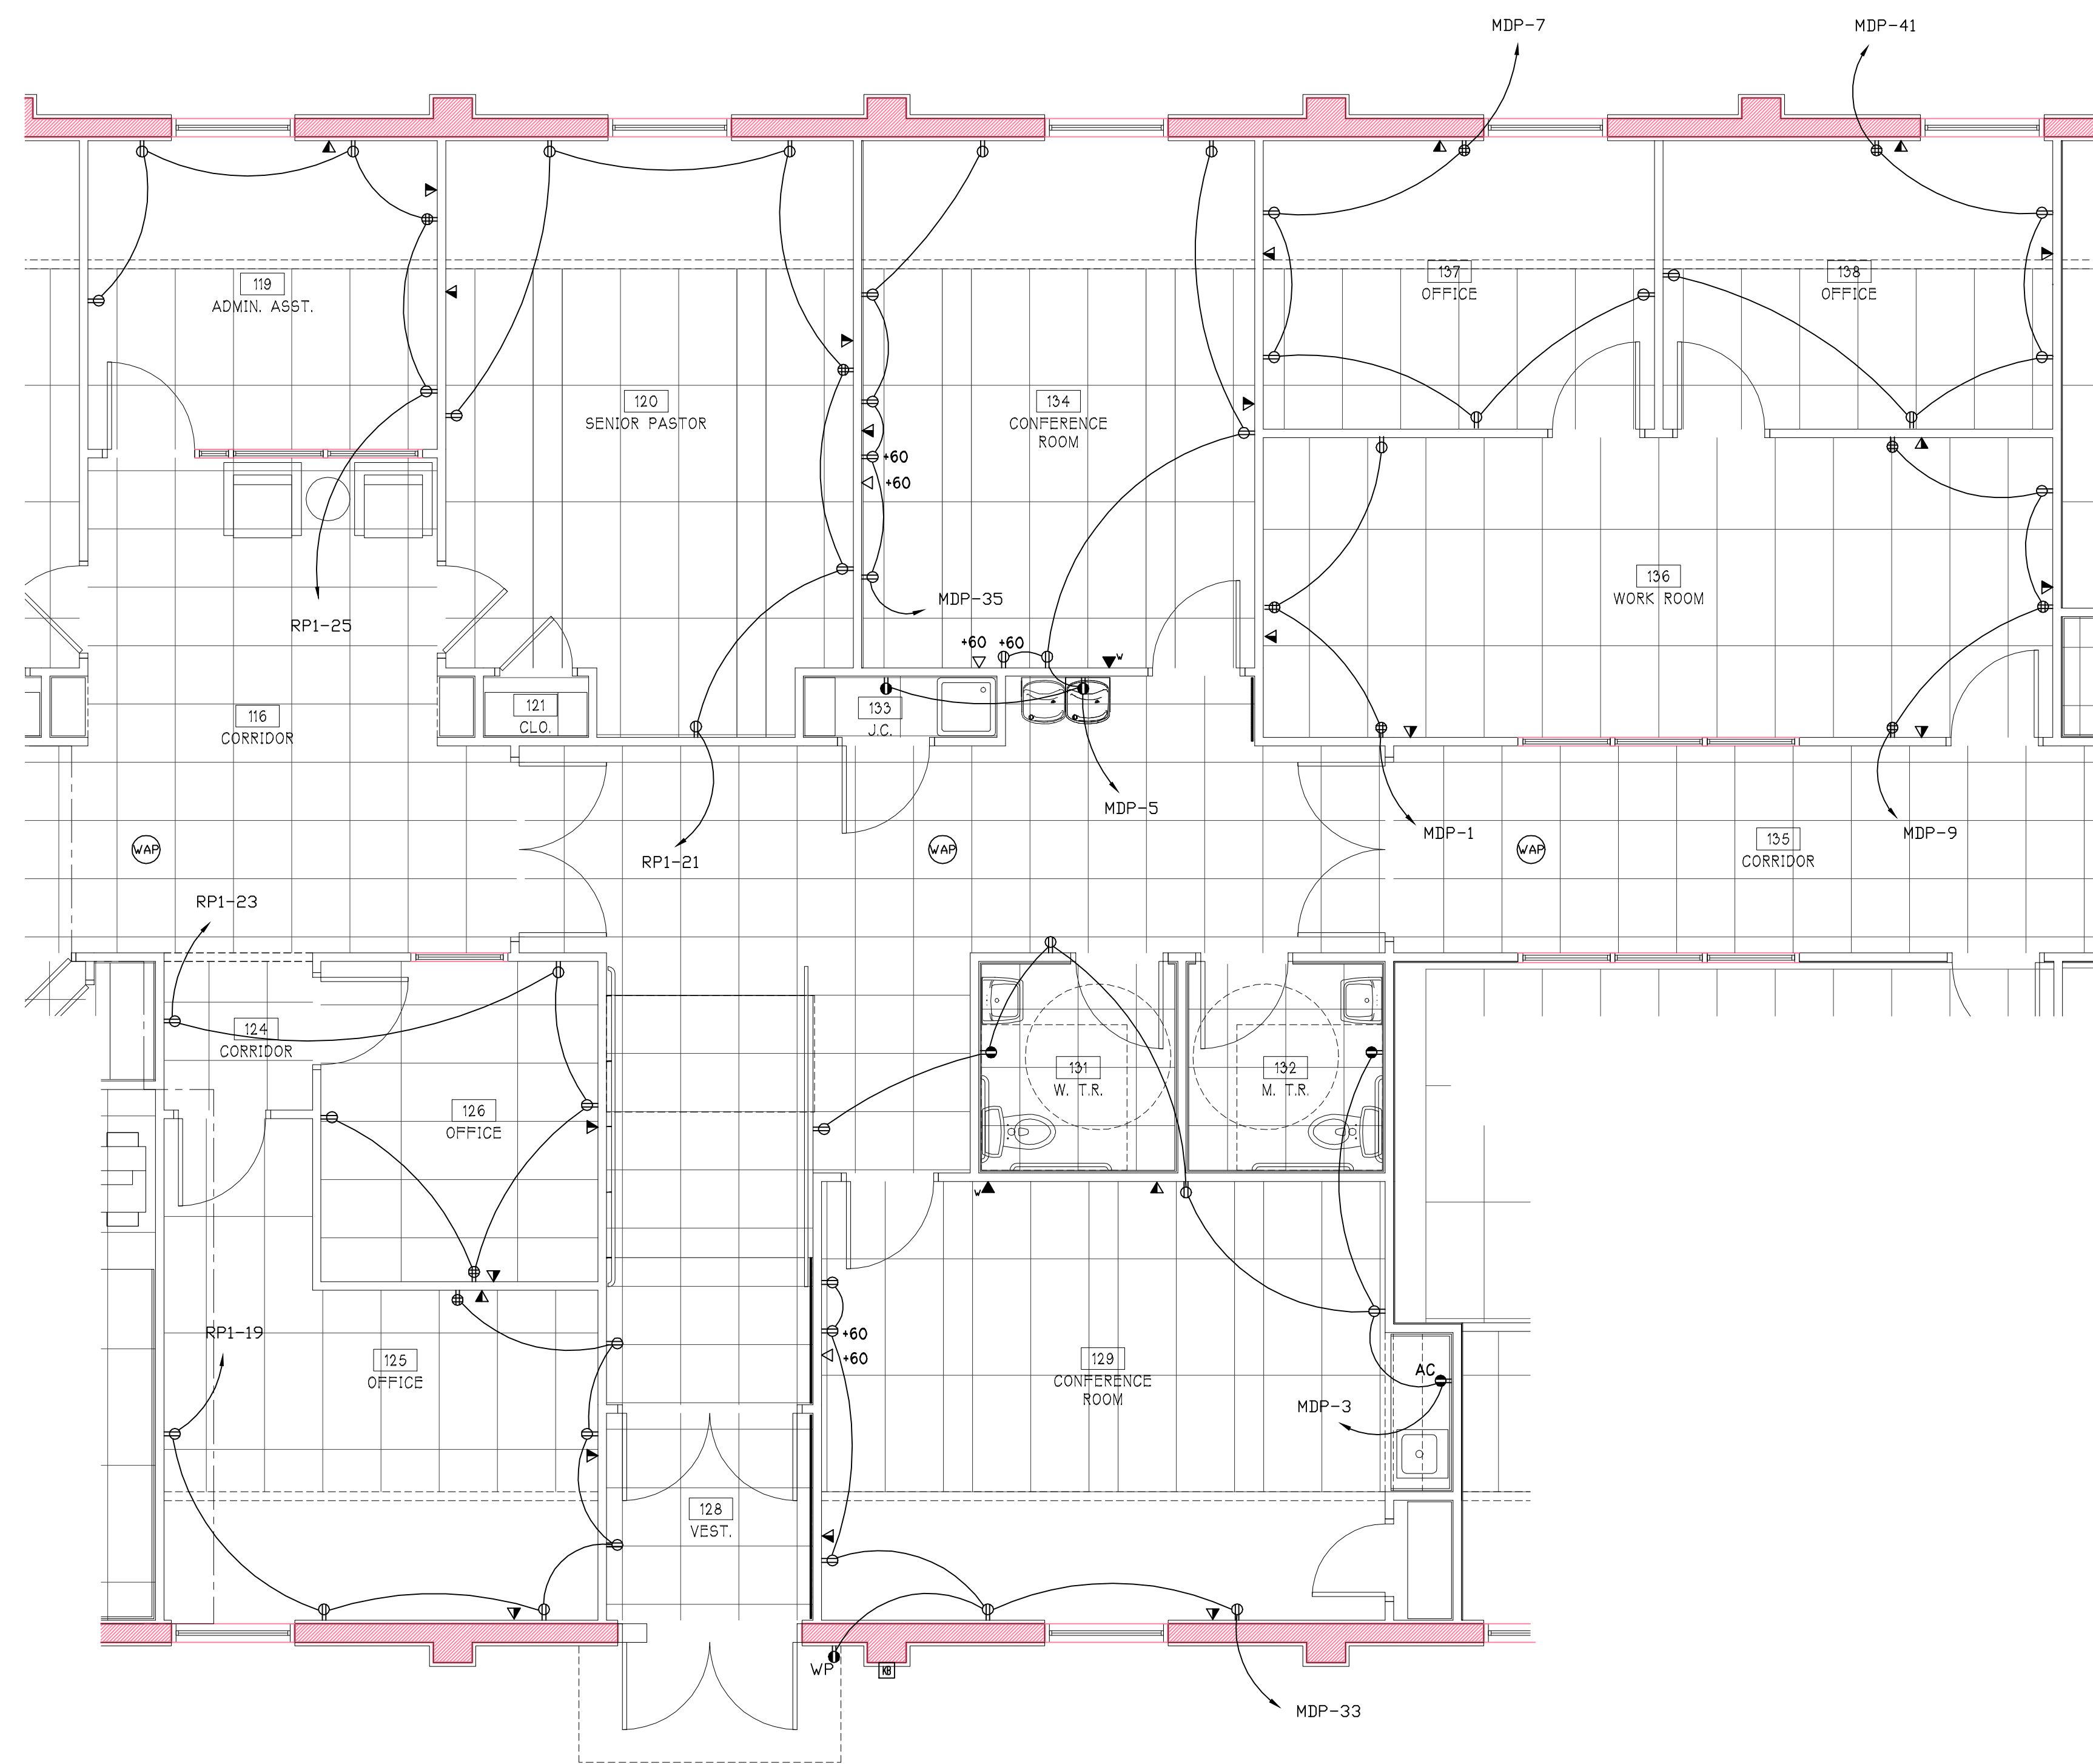

1
E4-02 ENLARGED POWER PLAN
 1/4" = 1'-0"