


Revisions:	
No:	Date:

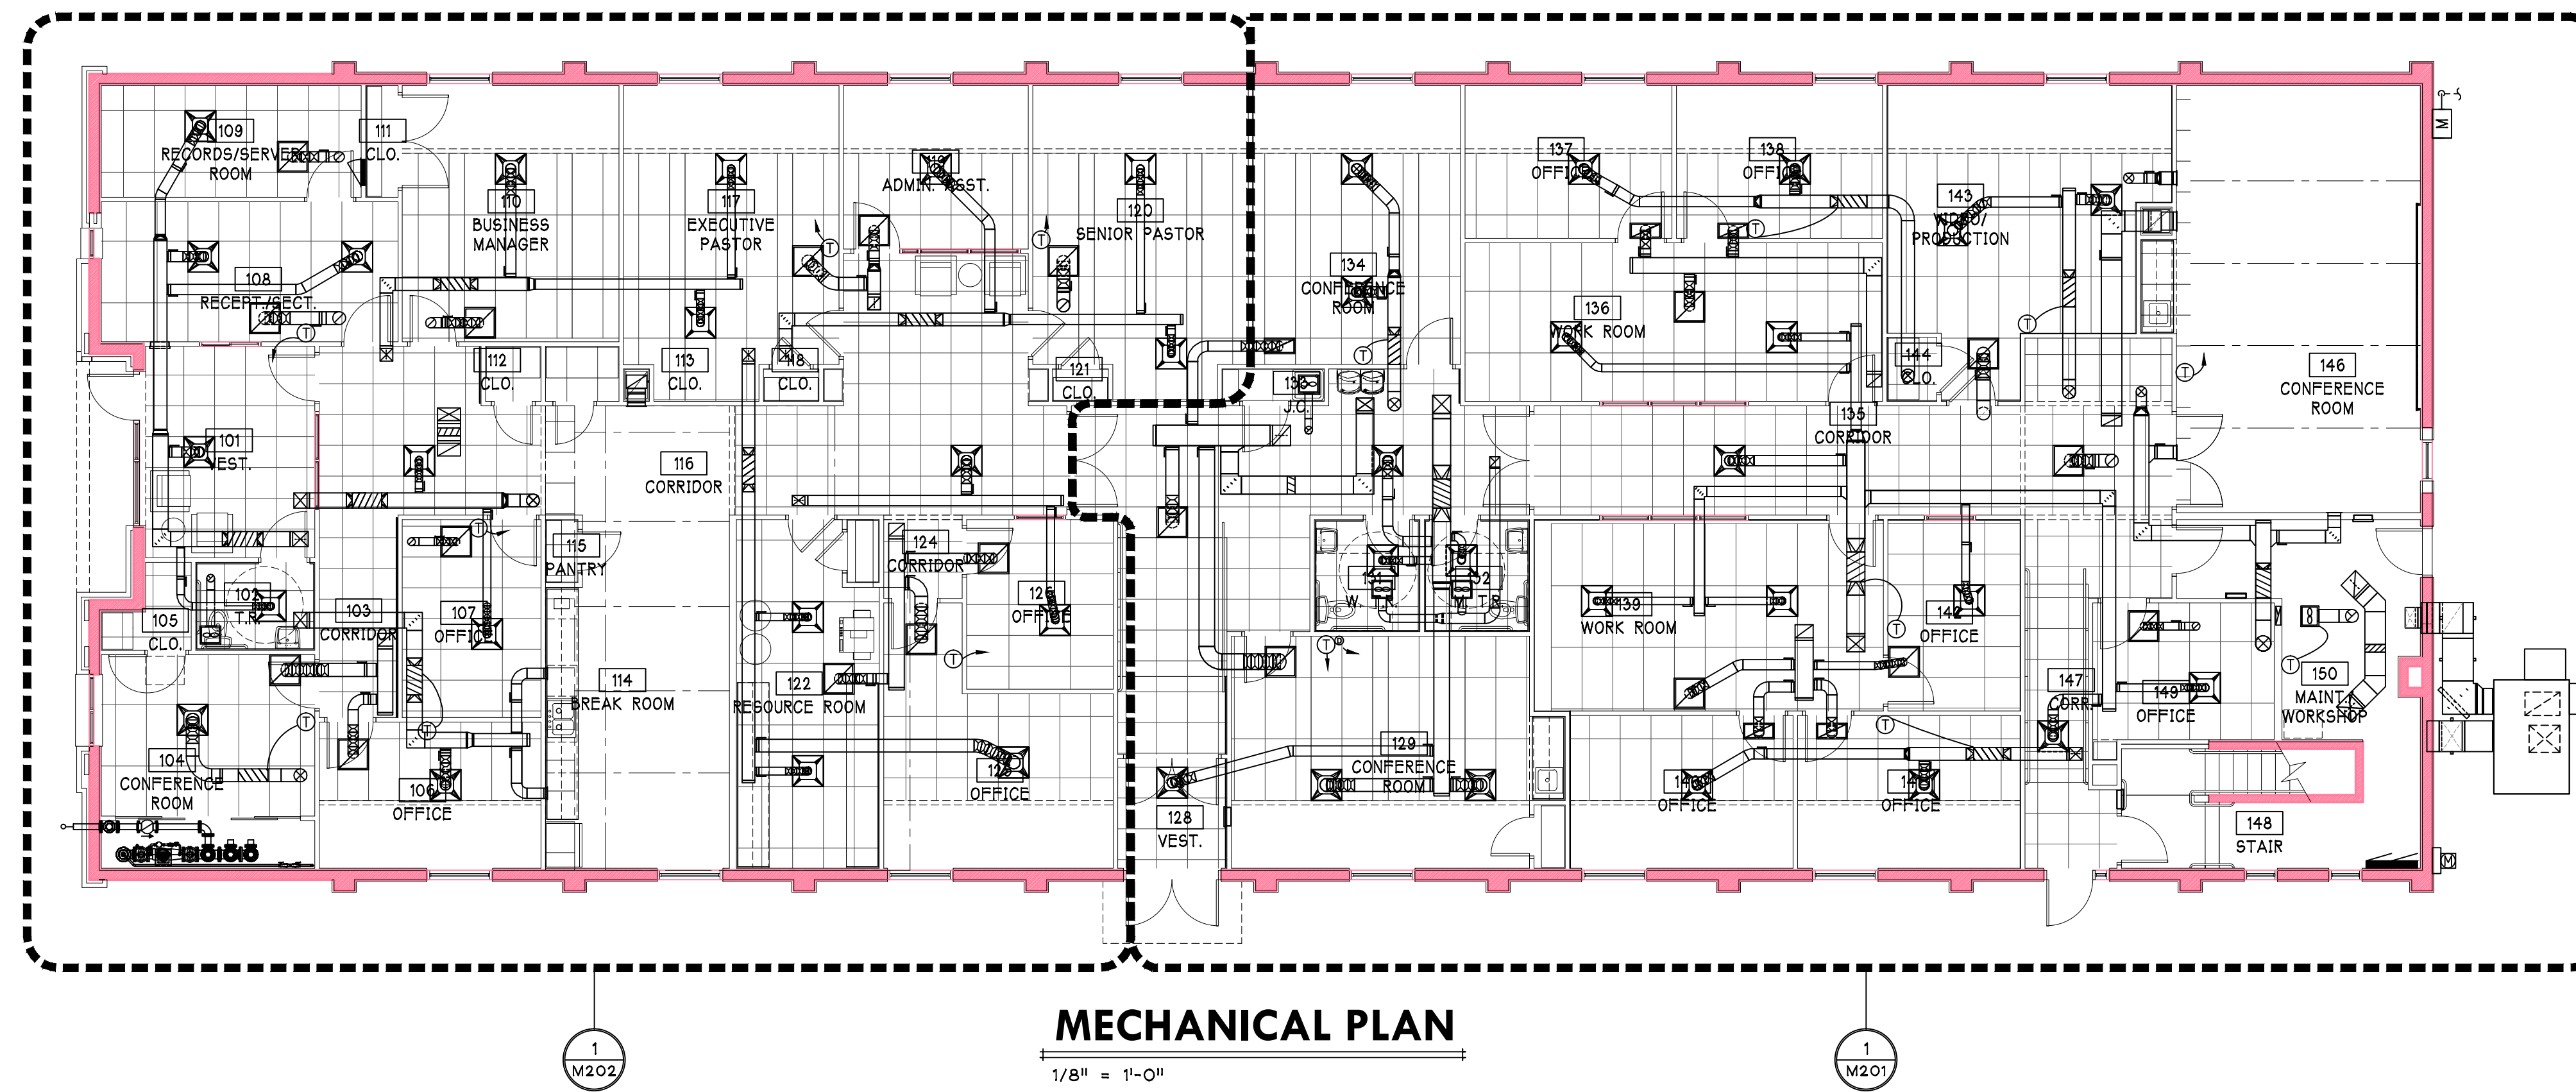

**MECHANICAL PLAN**

1/8" = 1'-0"

BASEMENT KEYED NOTES	
1	14.5x5.5 EXHAUST AIR DUCT UP TO 1ST FLOOR. SEE M201 ENLARGED MECHANICAL PLAN FOR CONTINUATION.
2	INTERLOCK MOD WITH EF-6.



**MECHANICAL BASEMENT PLAN**

1/8" = 1'-0"