


Revisions:	
No:	Date:

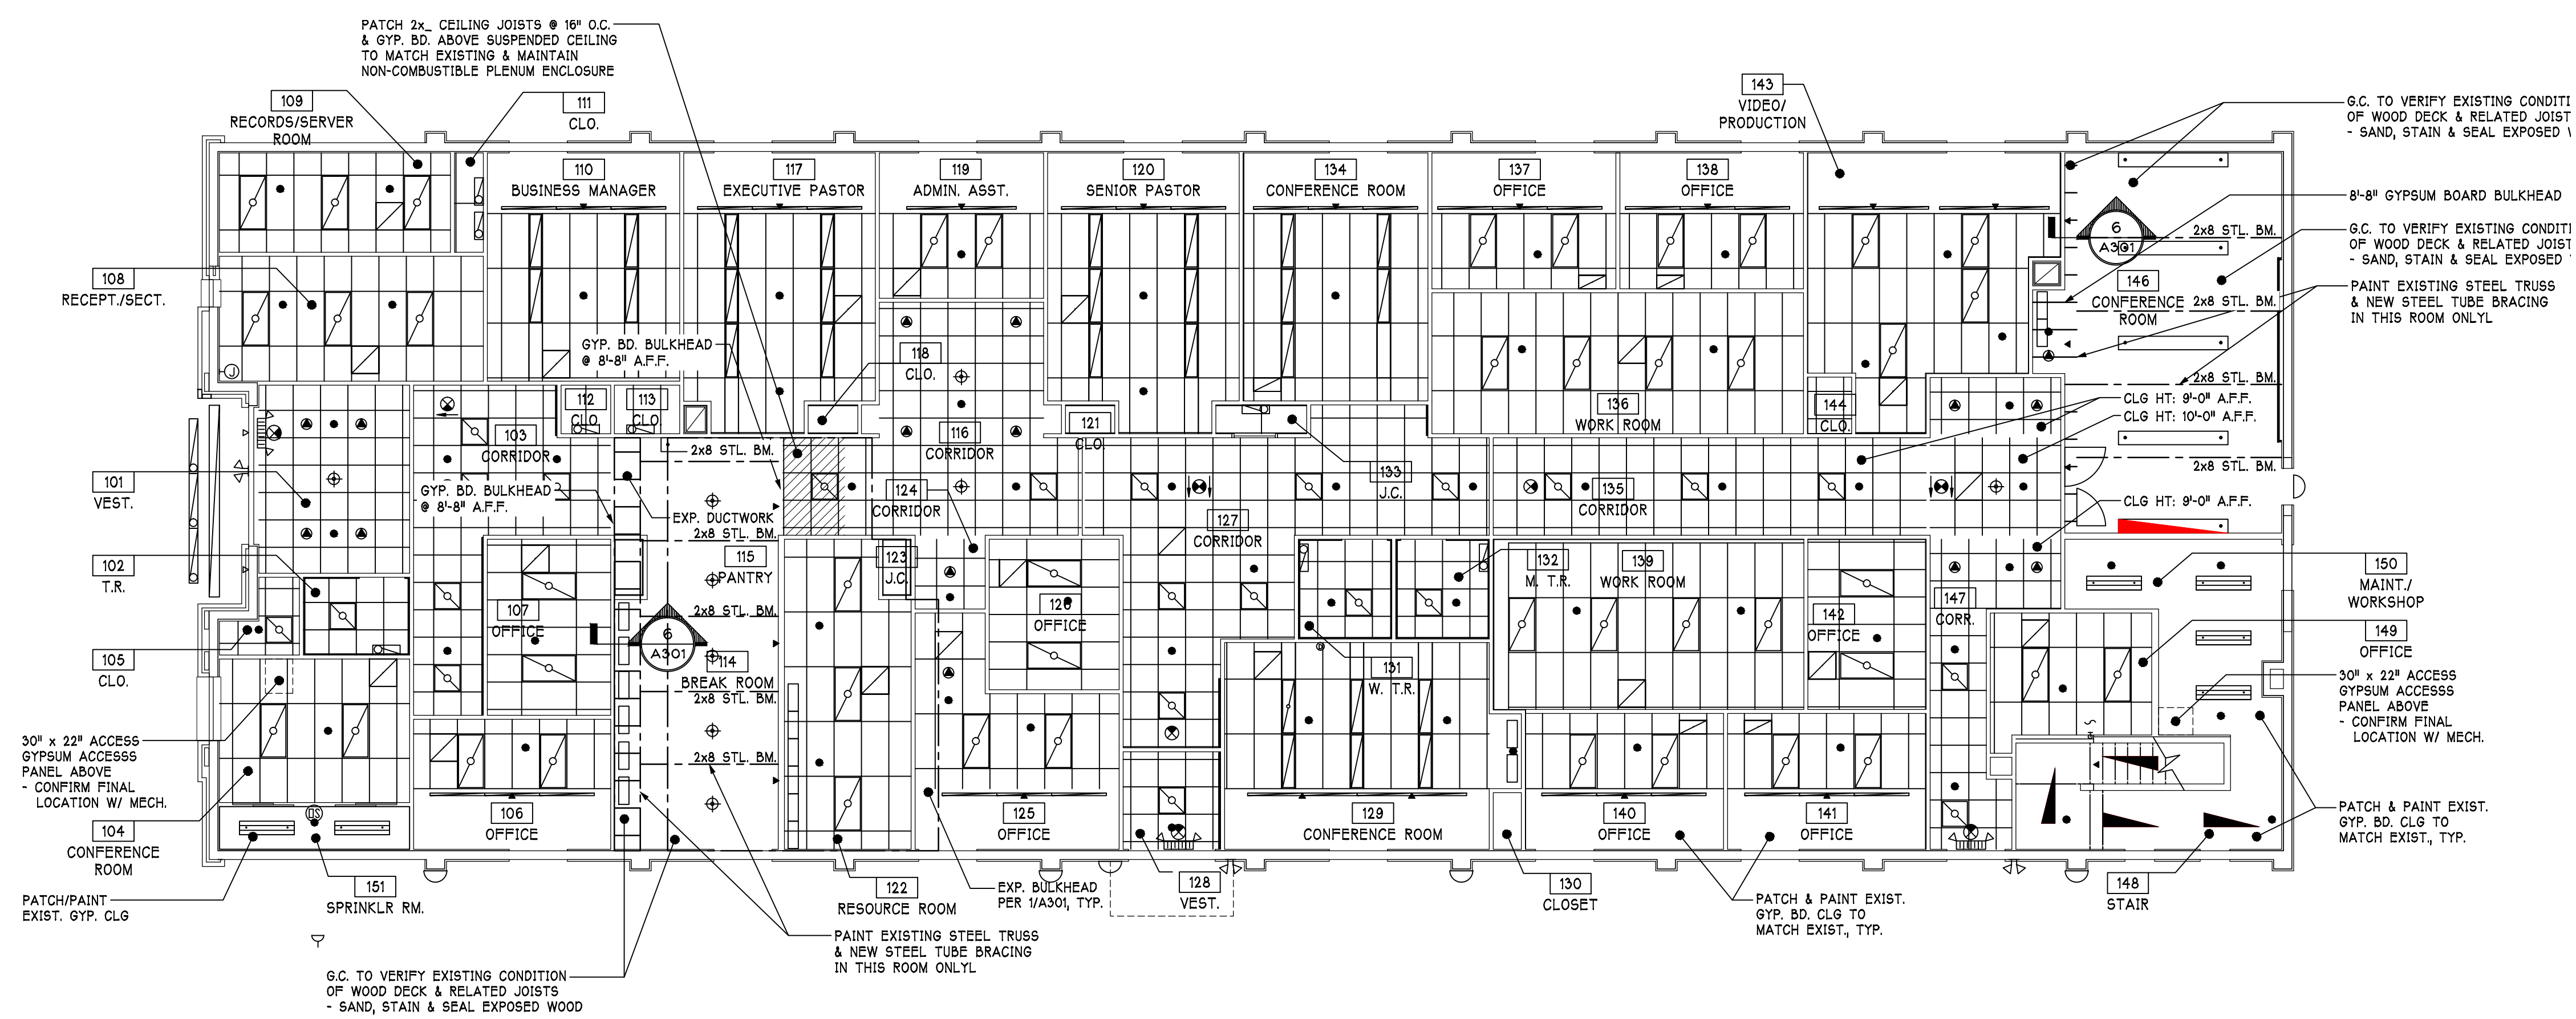

**REFLECTED CEILING PLAN**

1/8" = 1'-0"

**GENERAL NOTES:**

ALL BULKHEADS ARE 2x4 FRAMING @ 2'-0" O.C. W/ FINISHED GYPSUM @ 8"-8" AFF. U.N.O.

